
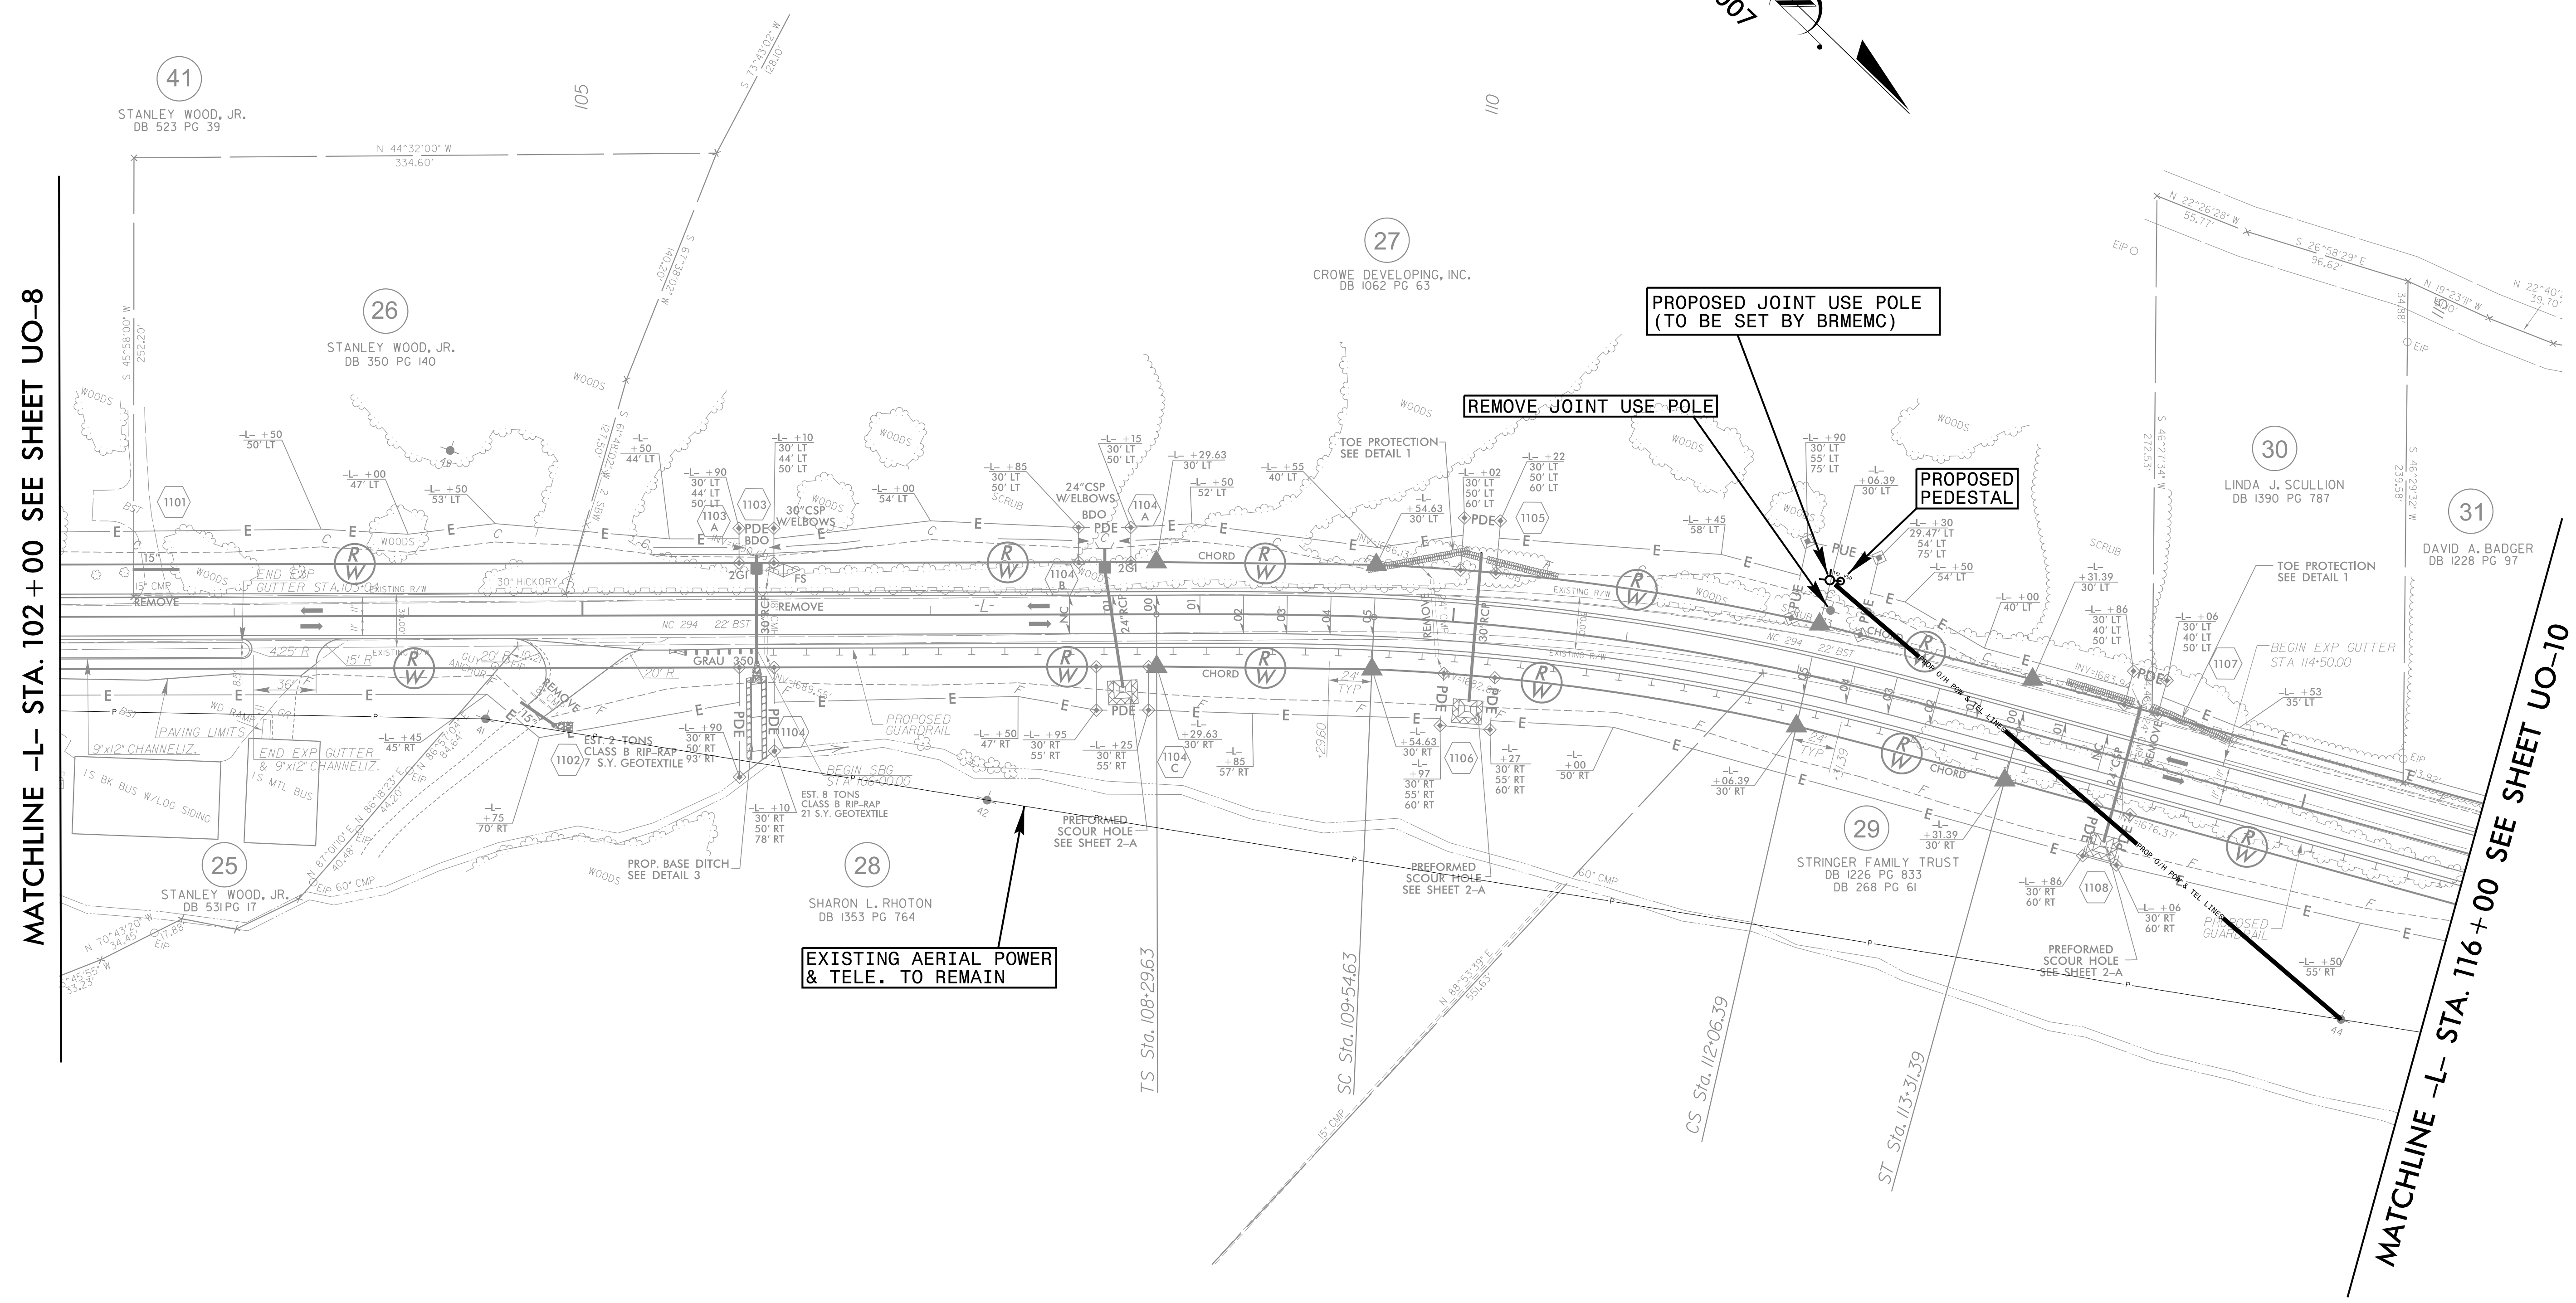


Charlotte, North Carolina 704-357-0488  
 Tri-Cities, Tennessee 423-467-8401  
 Knoxville, Tennessee 865-546-5800  
 Middlesboro, Kentucky 606-246-6600  
 Spartanburg, South Carolina 864-574-4775  
 Asheville, North Carolina 828-253-2796  
 Copyright © 1994 Vaughn & Melton, Inc. All Rights Reserved

UTILITIES BY OTHERS

NOTE:  
 ALL PROPOSED UTILITY WORK SHOWN ON THIS SHEET WILL BE DONE BY OTHERS

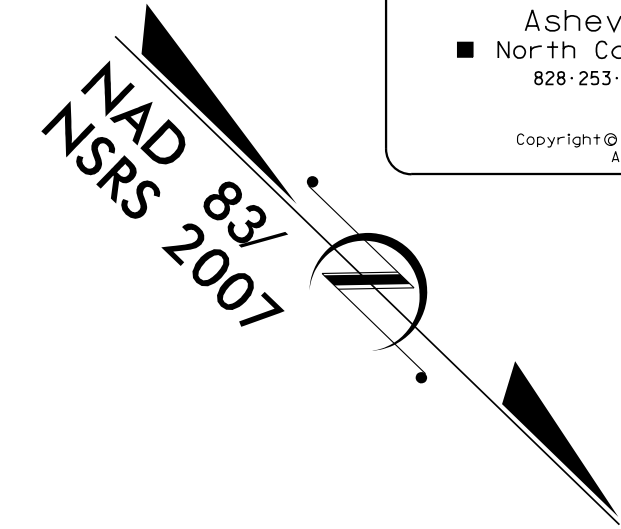

MATCHLINE -L- STA. 102 + 00 SEE SHEET UO-8

MATCHLINE -L- STA. 116 + 00 SEE SHEET UO-10

REVISIONS

Pls Sta 109+12.97	Pls Sta 110+80.85	Pls Sta 112+48.06
Os = 2' 34' 34.5"	Δ = 10' 22' 39.5" (RT)	Os = 2' 34' 34.5"
Ls = 125.00'	D = 4' 07' 19.2"	Ls = 125.00'
LT = 83.34'	L = 251.76'	LT = 83.34'
ST = 41.67'	T = 126.23'	ST = 41.67'
	R = 1,390.00'	

EXIST PAVING TO BE REMOVED

SEE SHEET 19 FOR -L- PROFILE  
 SEE SHEET 22 FOR -Y4- PROFILE