


8/23/99



PROJ. REFERENCE NO.	SHEET NO.
R-3622B	X-22

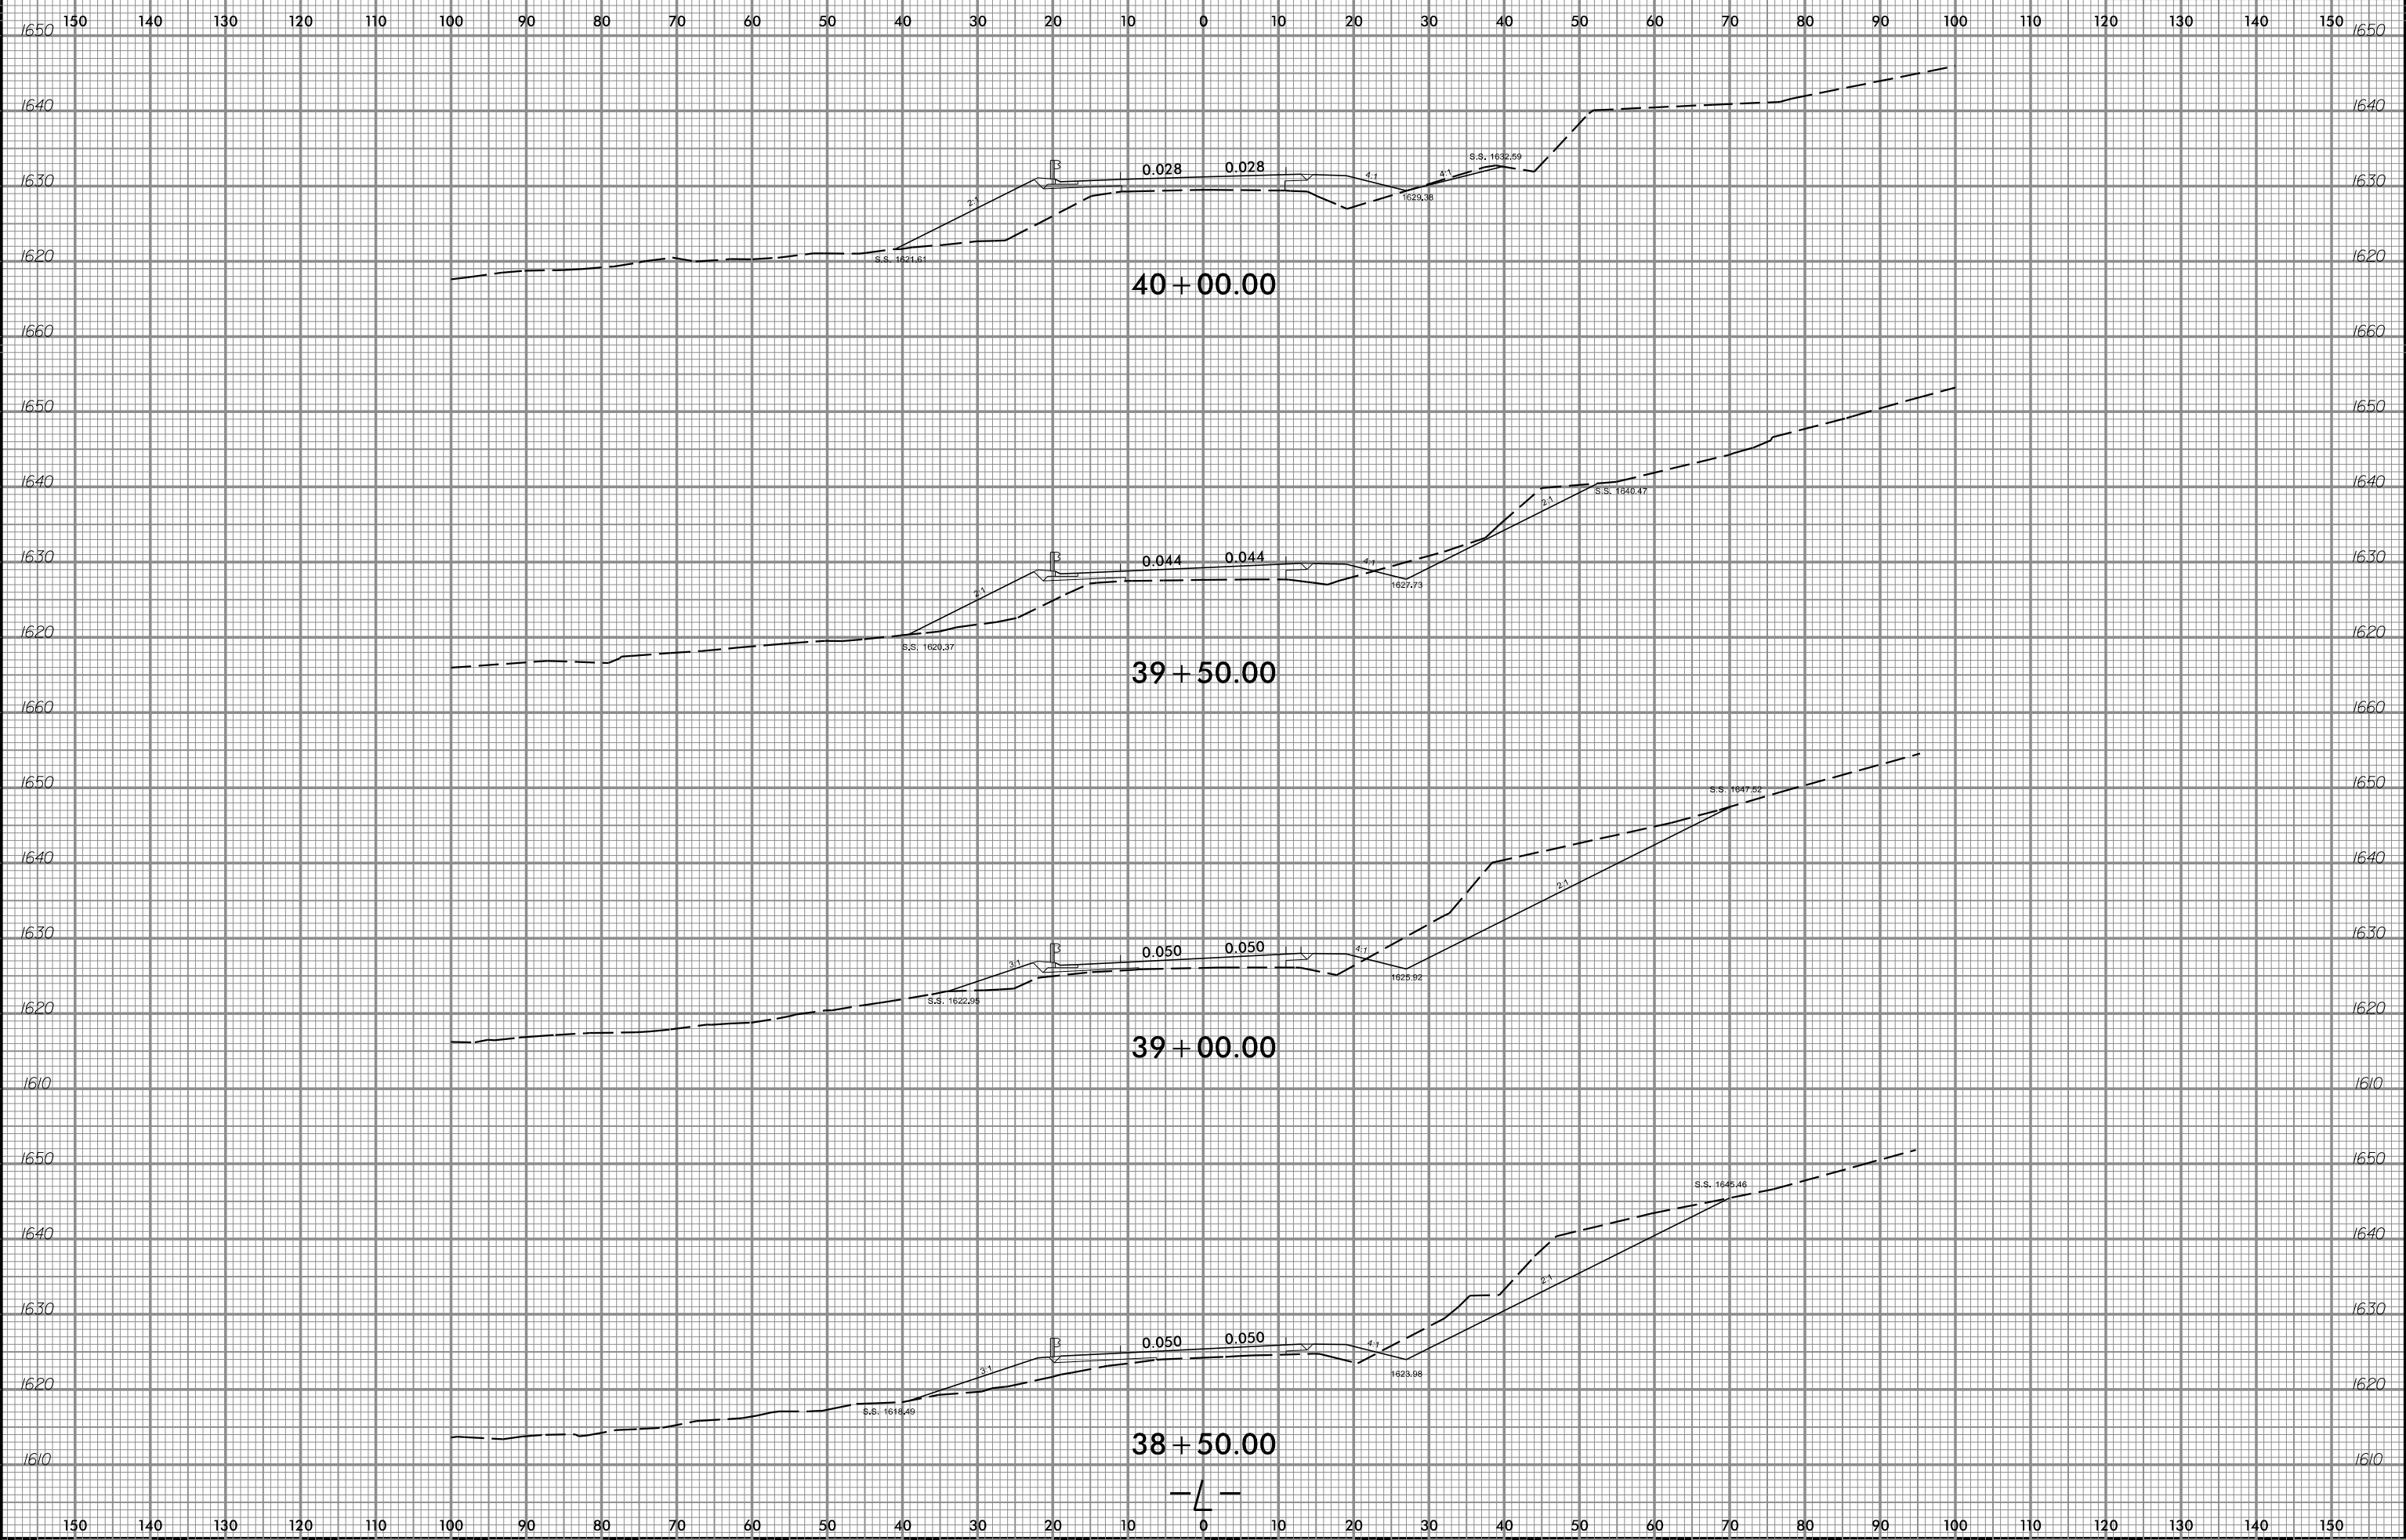

\$\$\$\$\$\$
 \$\$\$\$SYTIME\$\$\$\$
 \$\$\$\$LAYOUT\$\$\$\$
 \$\$\$\$DESIGN\$\$\$\$
 \$\$\$\$CONSTRUCTION\$\$\$\$
 \$\$\$\$DATE\$\$\$\$
 \$\$\$\$BY\$\$\$\$
 \$\$\$\$CHECKED\$\$\$\$
 \$\$\$\$APPROVED\$\$\$\$
 \$\$\$\$SCALE\$\$\$\$
 \$\$\$\$SHEET NO. X-22\$\$\$\$
 \$\$\$\$PROJECT NO. R-3622B\$\$\$\$
 \$\$\$\$DATE 8/23/99\$\$\$\$
 \$\$\$\$\$\$