


8/23/99



PROJ. REFERENCE NO.
R-3622B

SHEET NO.
X-73

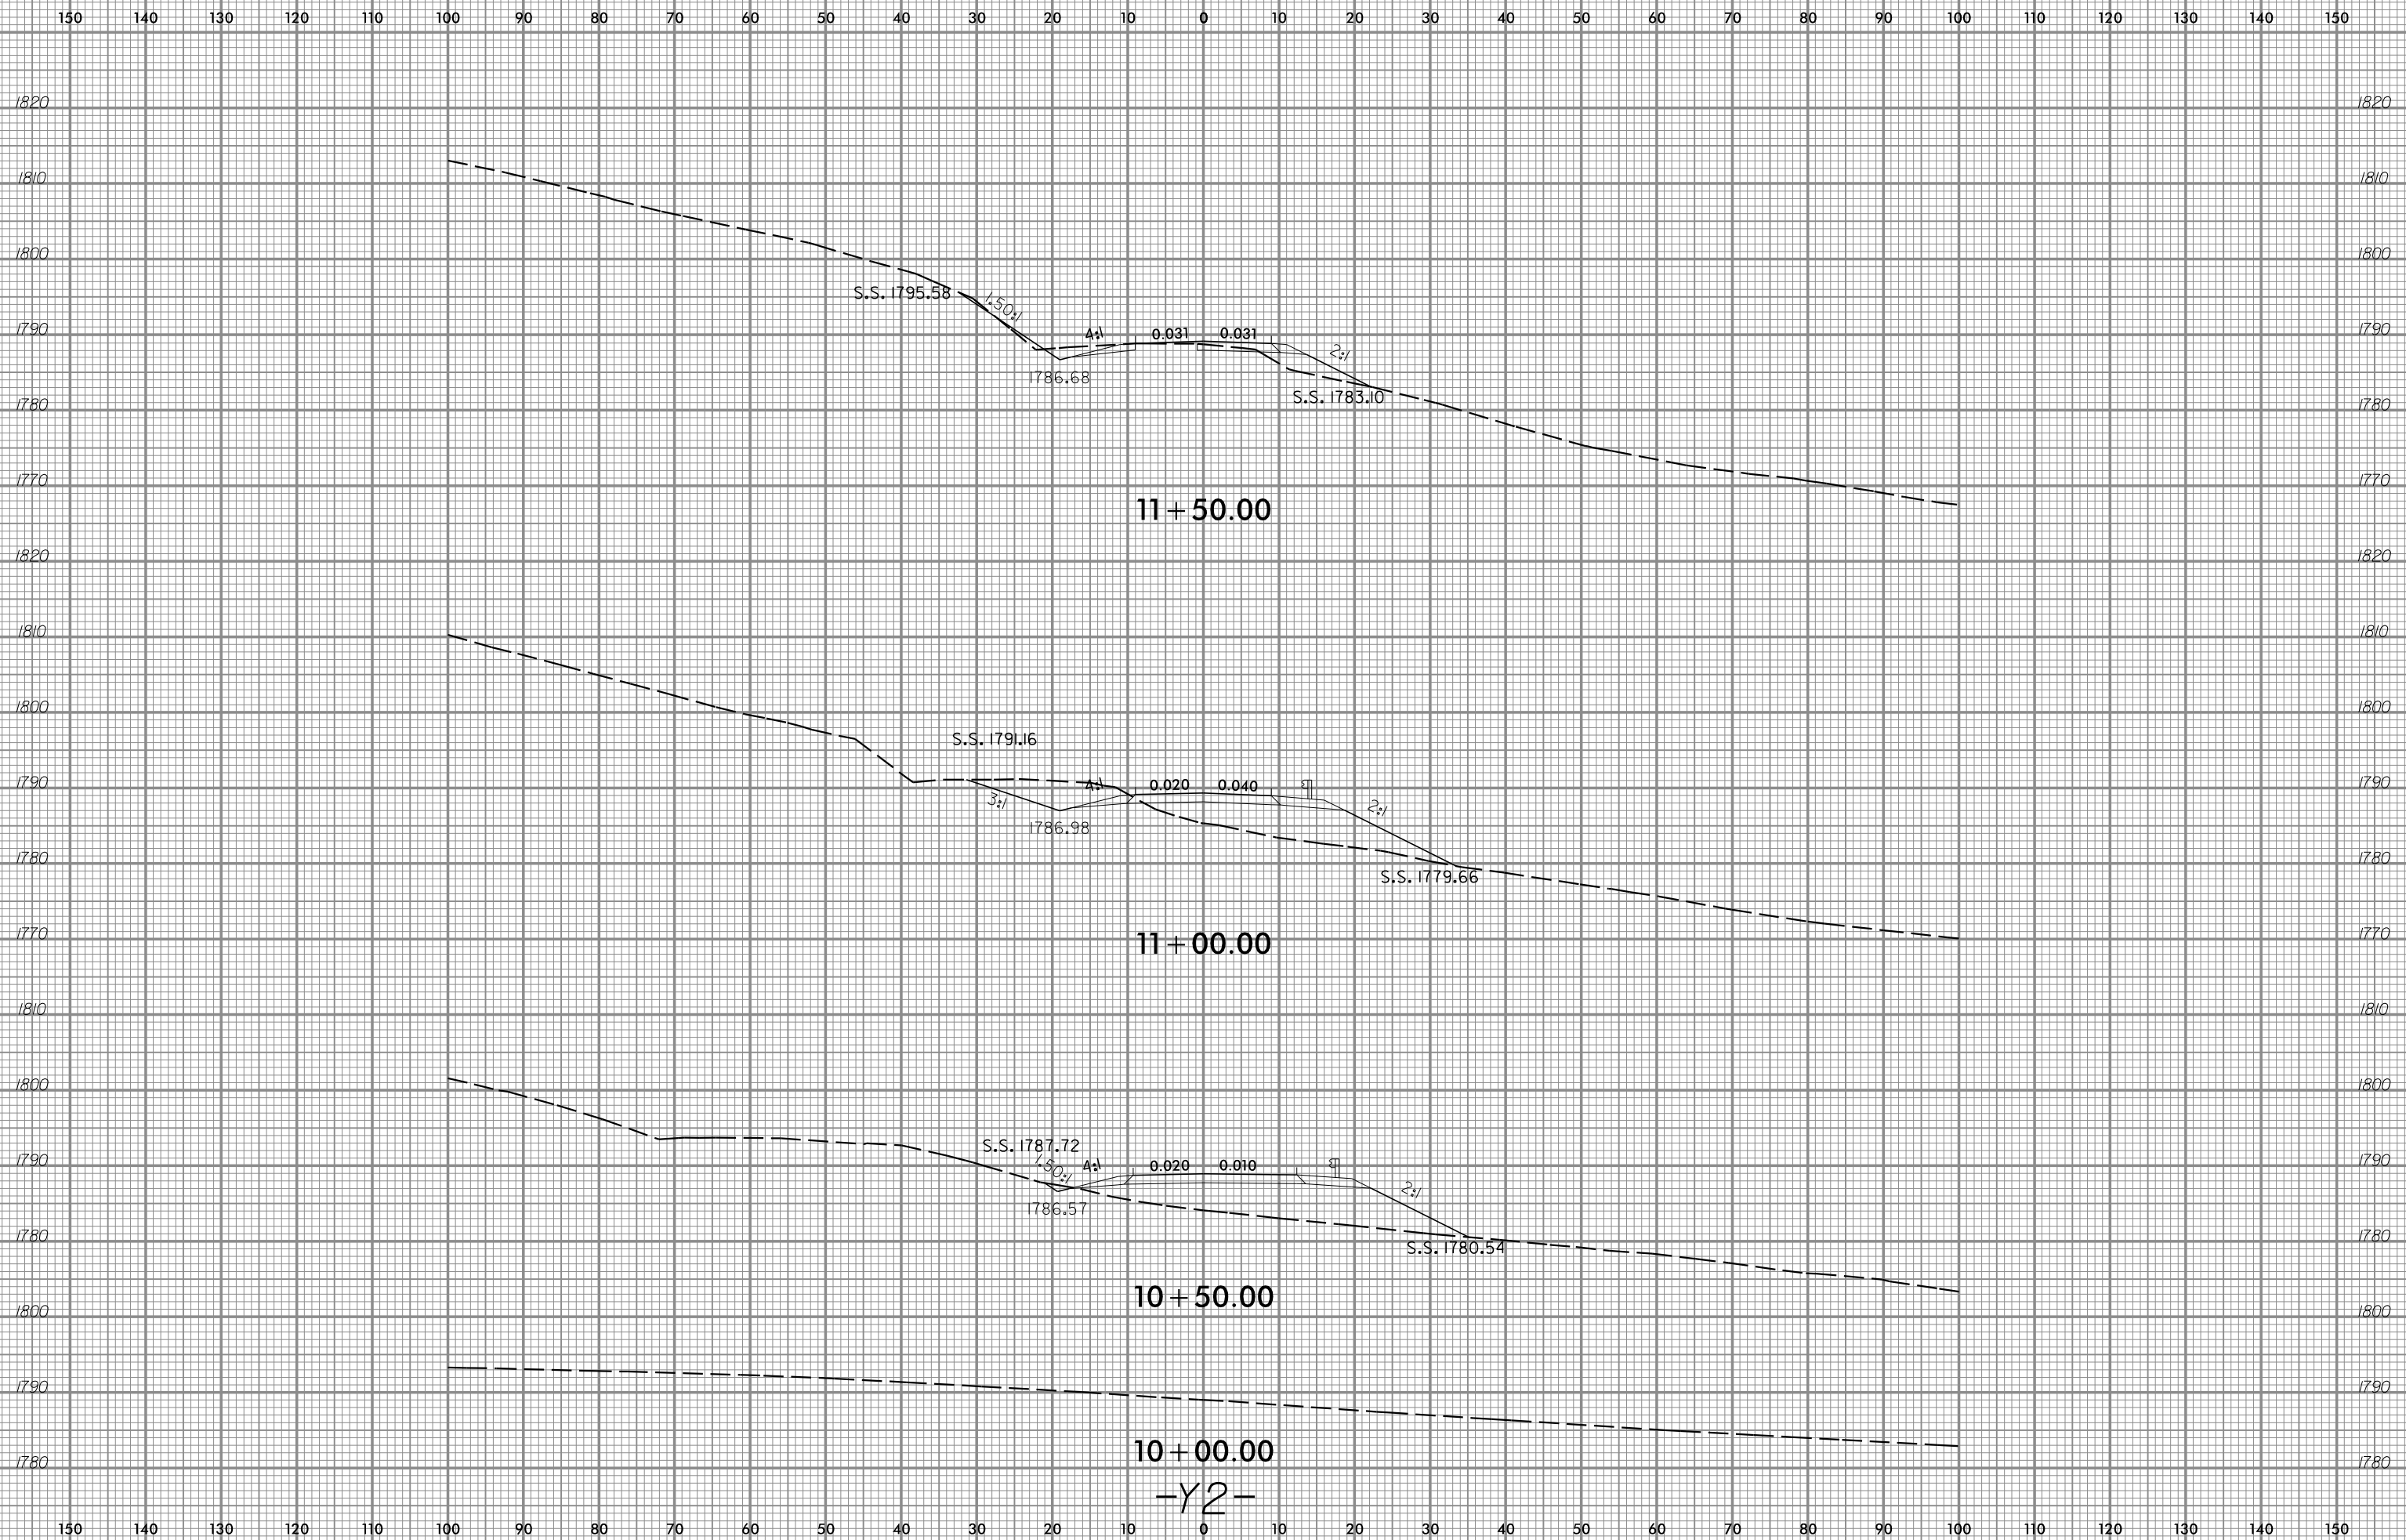

-Y2-

SYSTEM CONDITION SURVEY