


8/23/99

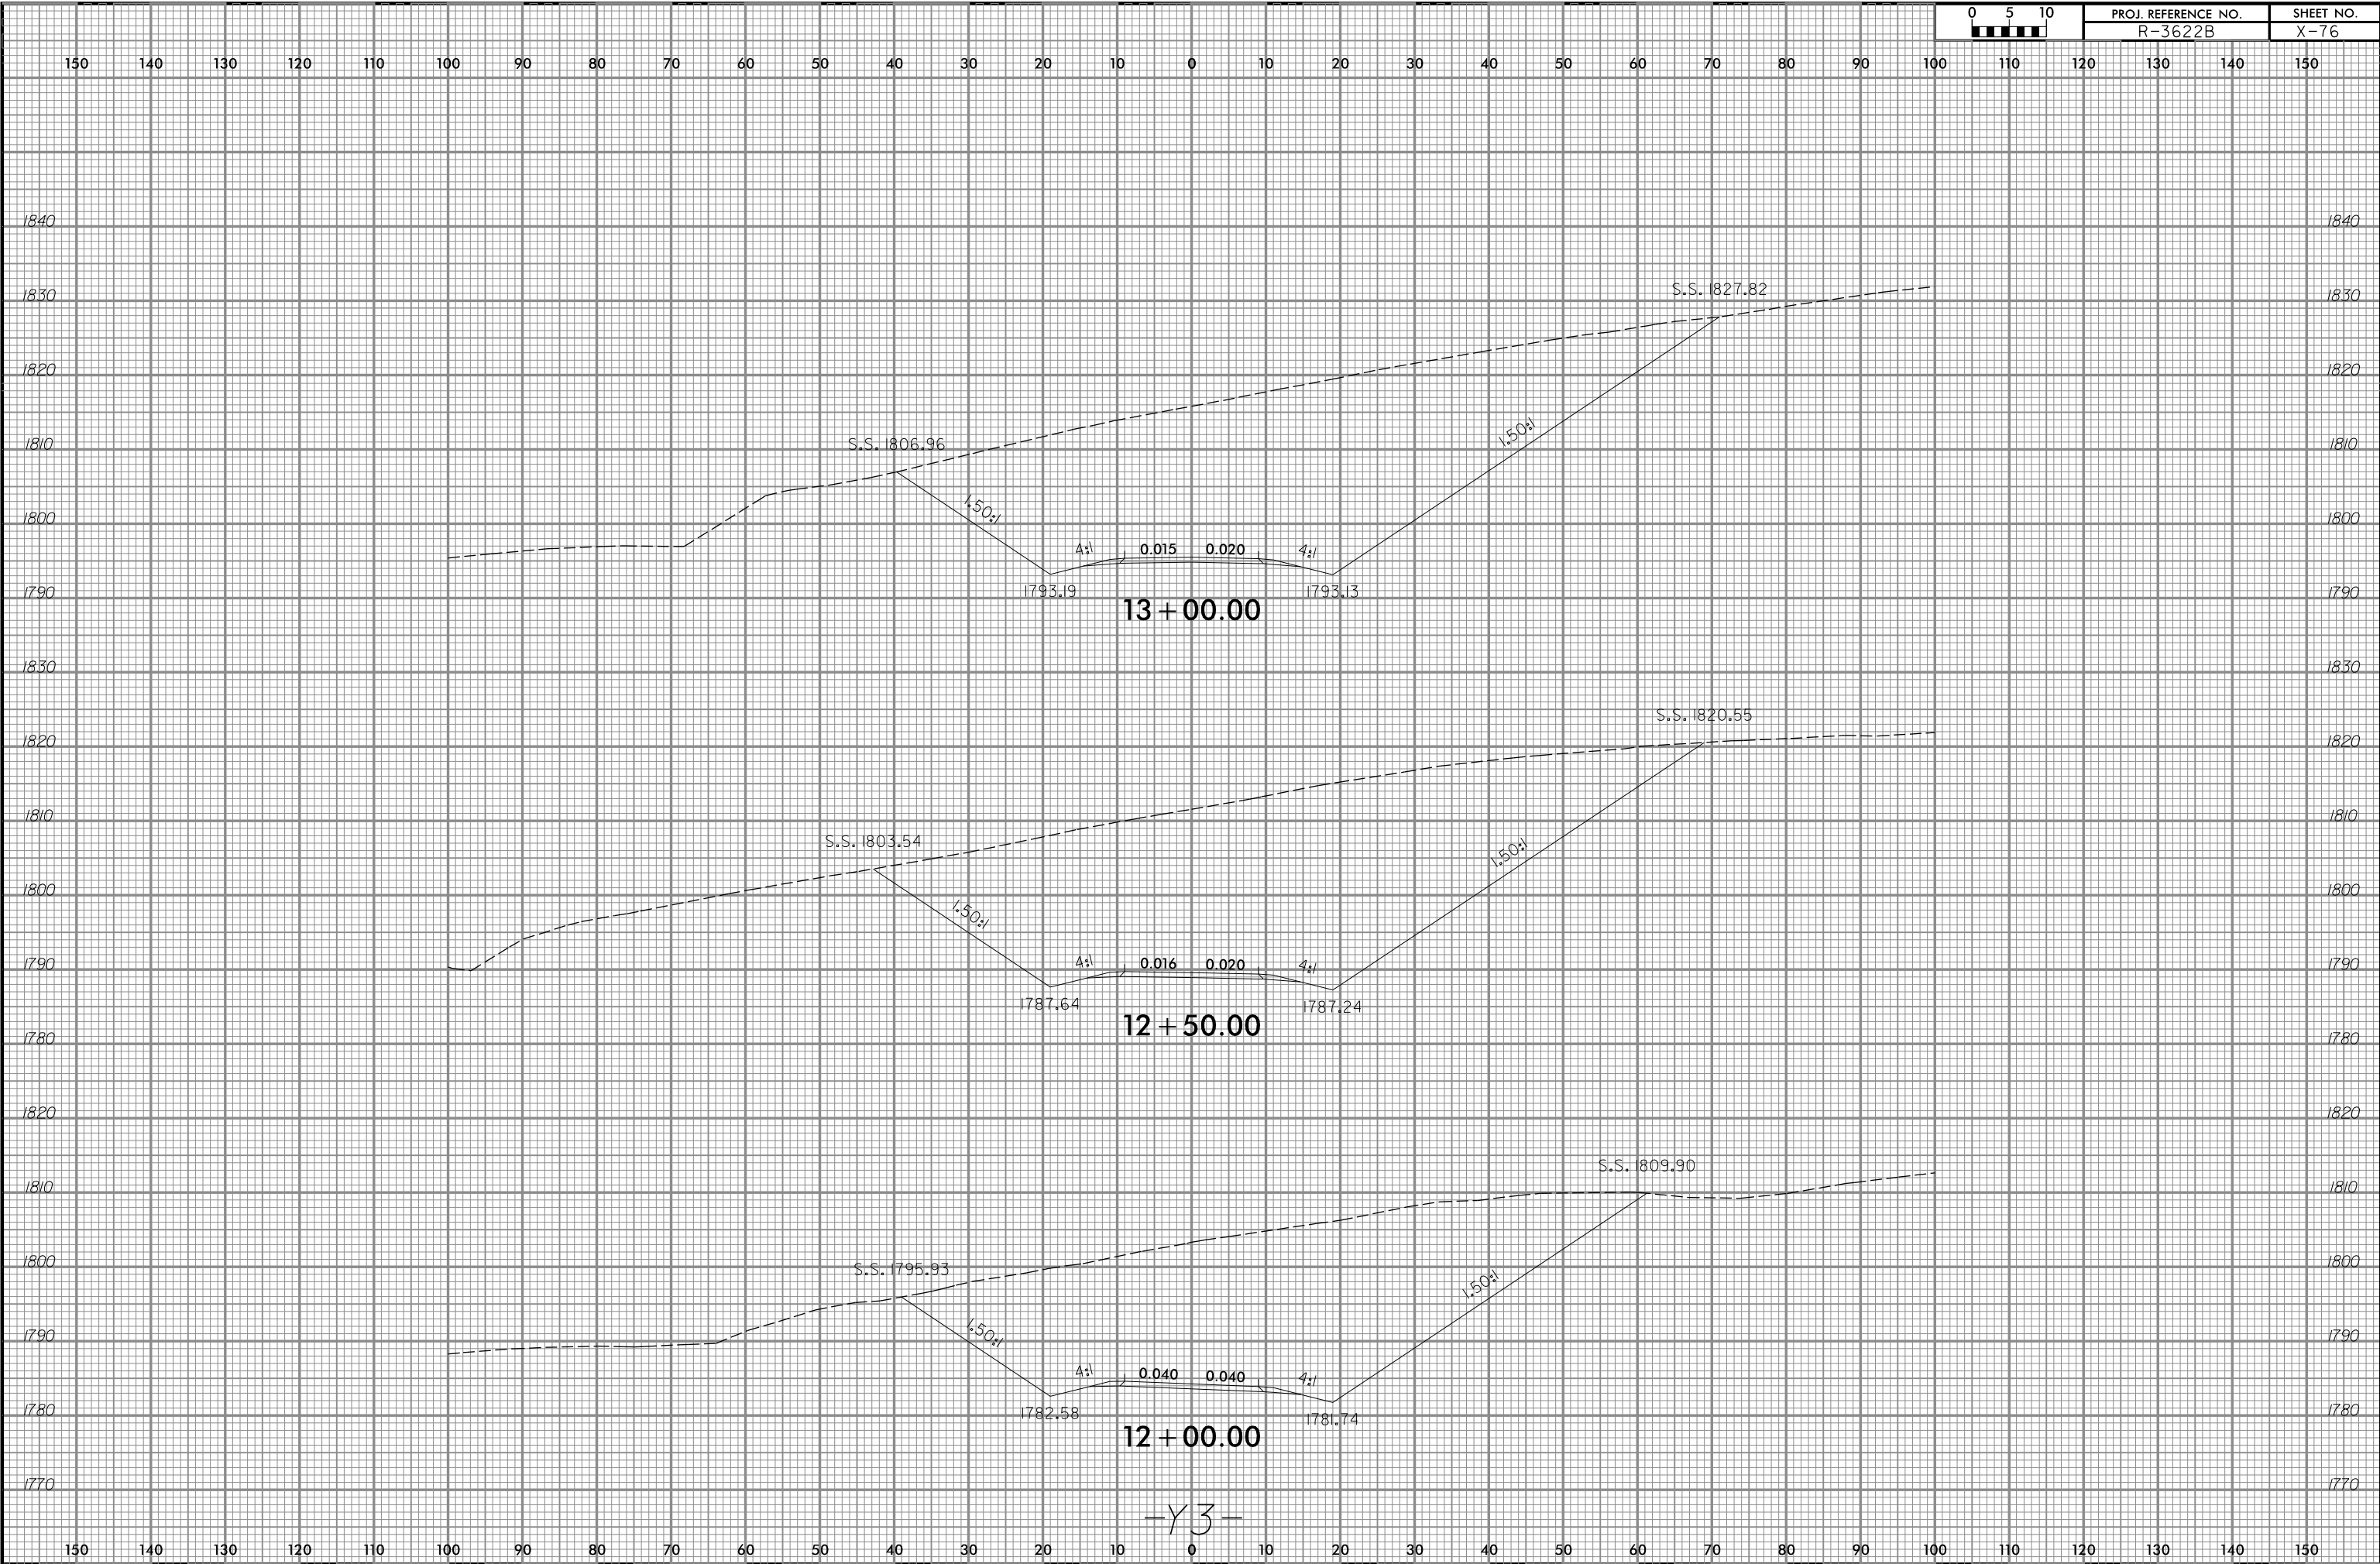

PROJ. REFERENCE NO.	SHEET NO.
R-3622B	X-76



SYSTEMS
DESIGN
INC.