


8/23/99



PROJ. REFERENCE NO.
R-3622B

SHEET NO.
X-83

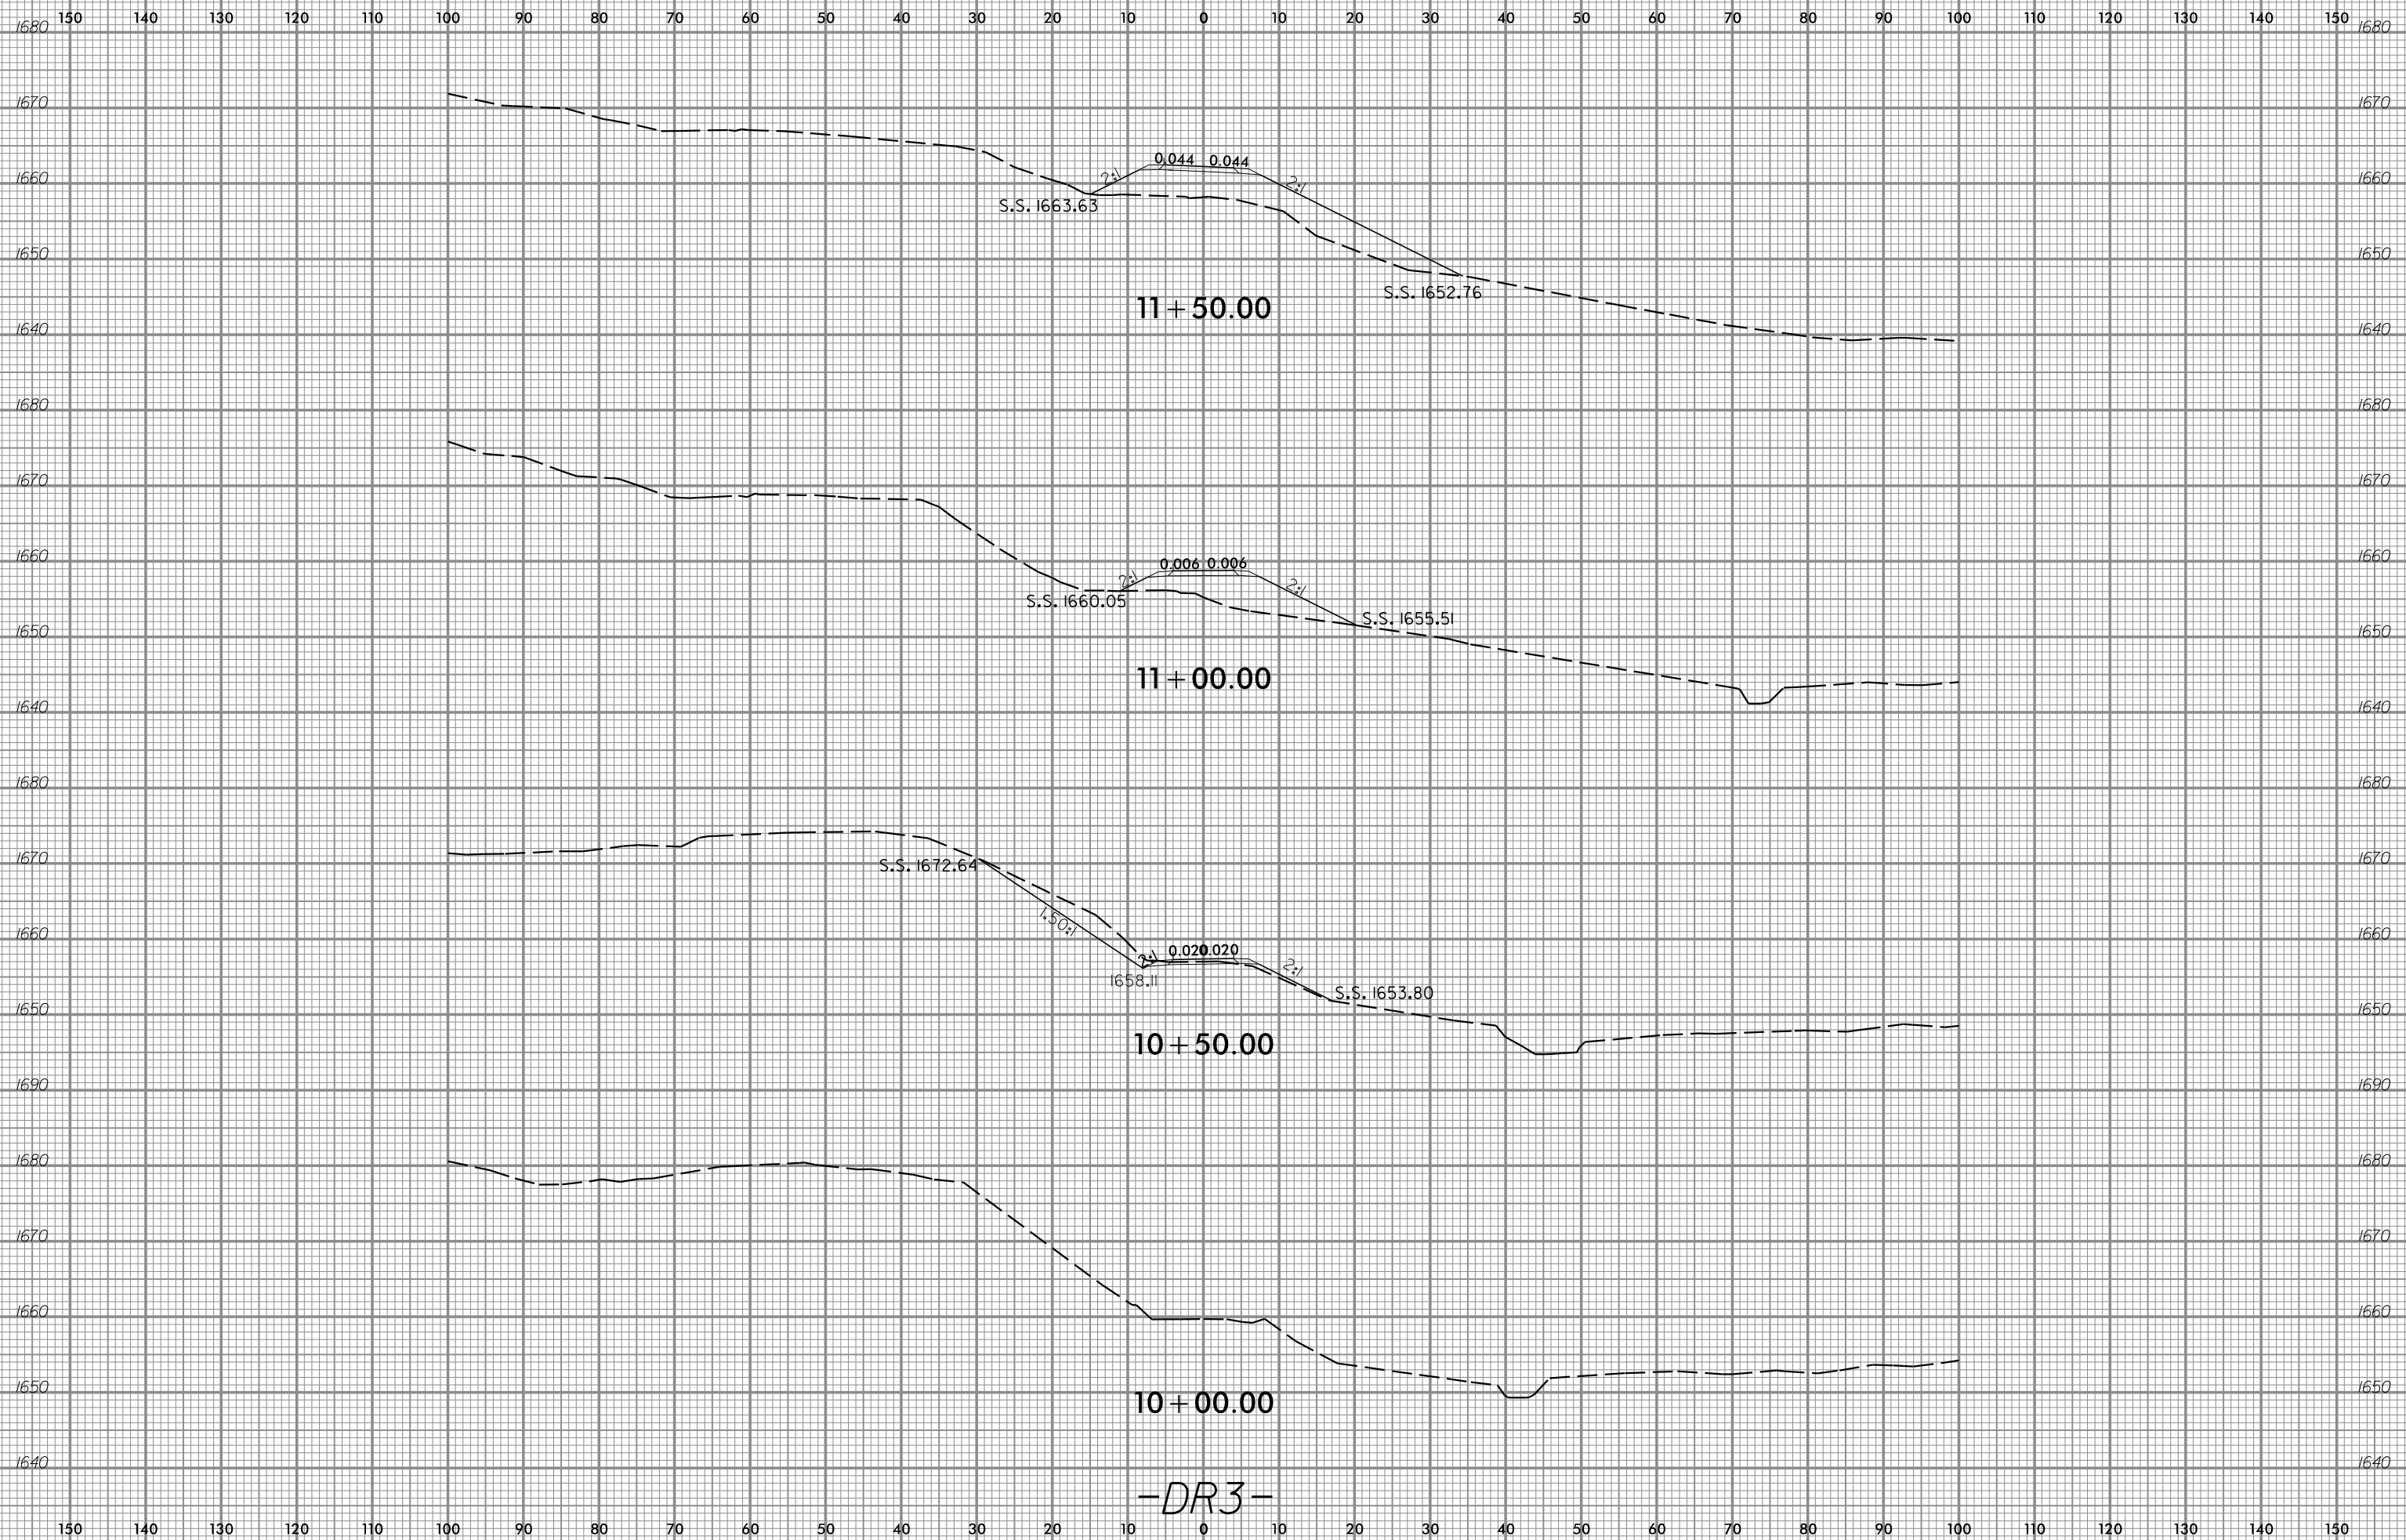

-DR3-

SYSTEM CONDITION
REPAIR
MAINTENANCE