



8/23/99

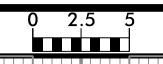

PROJ. REFERENCE NO.
R-3622B

SHEET NO.
X-88

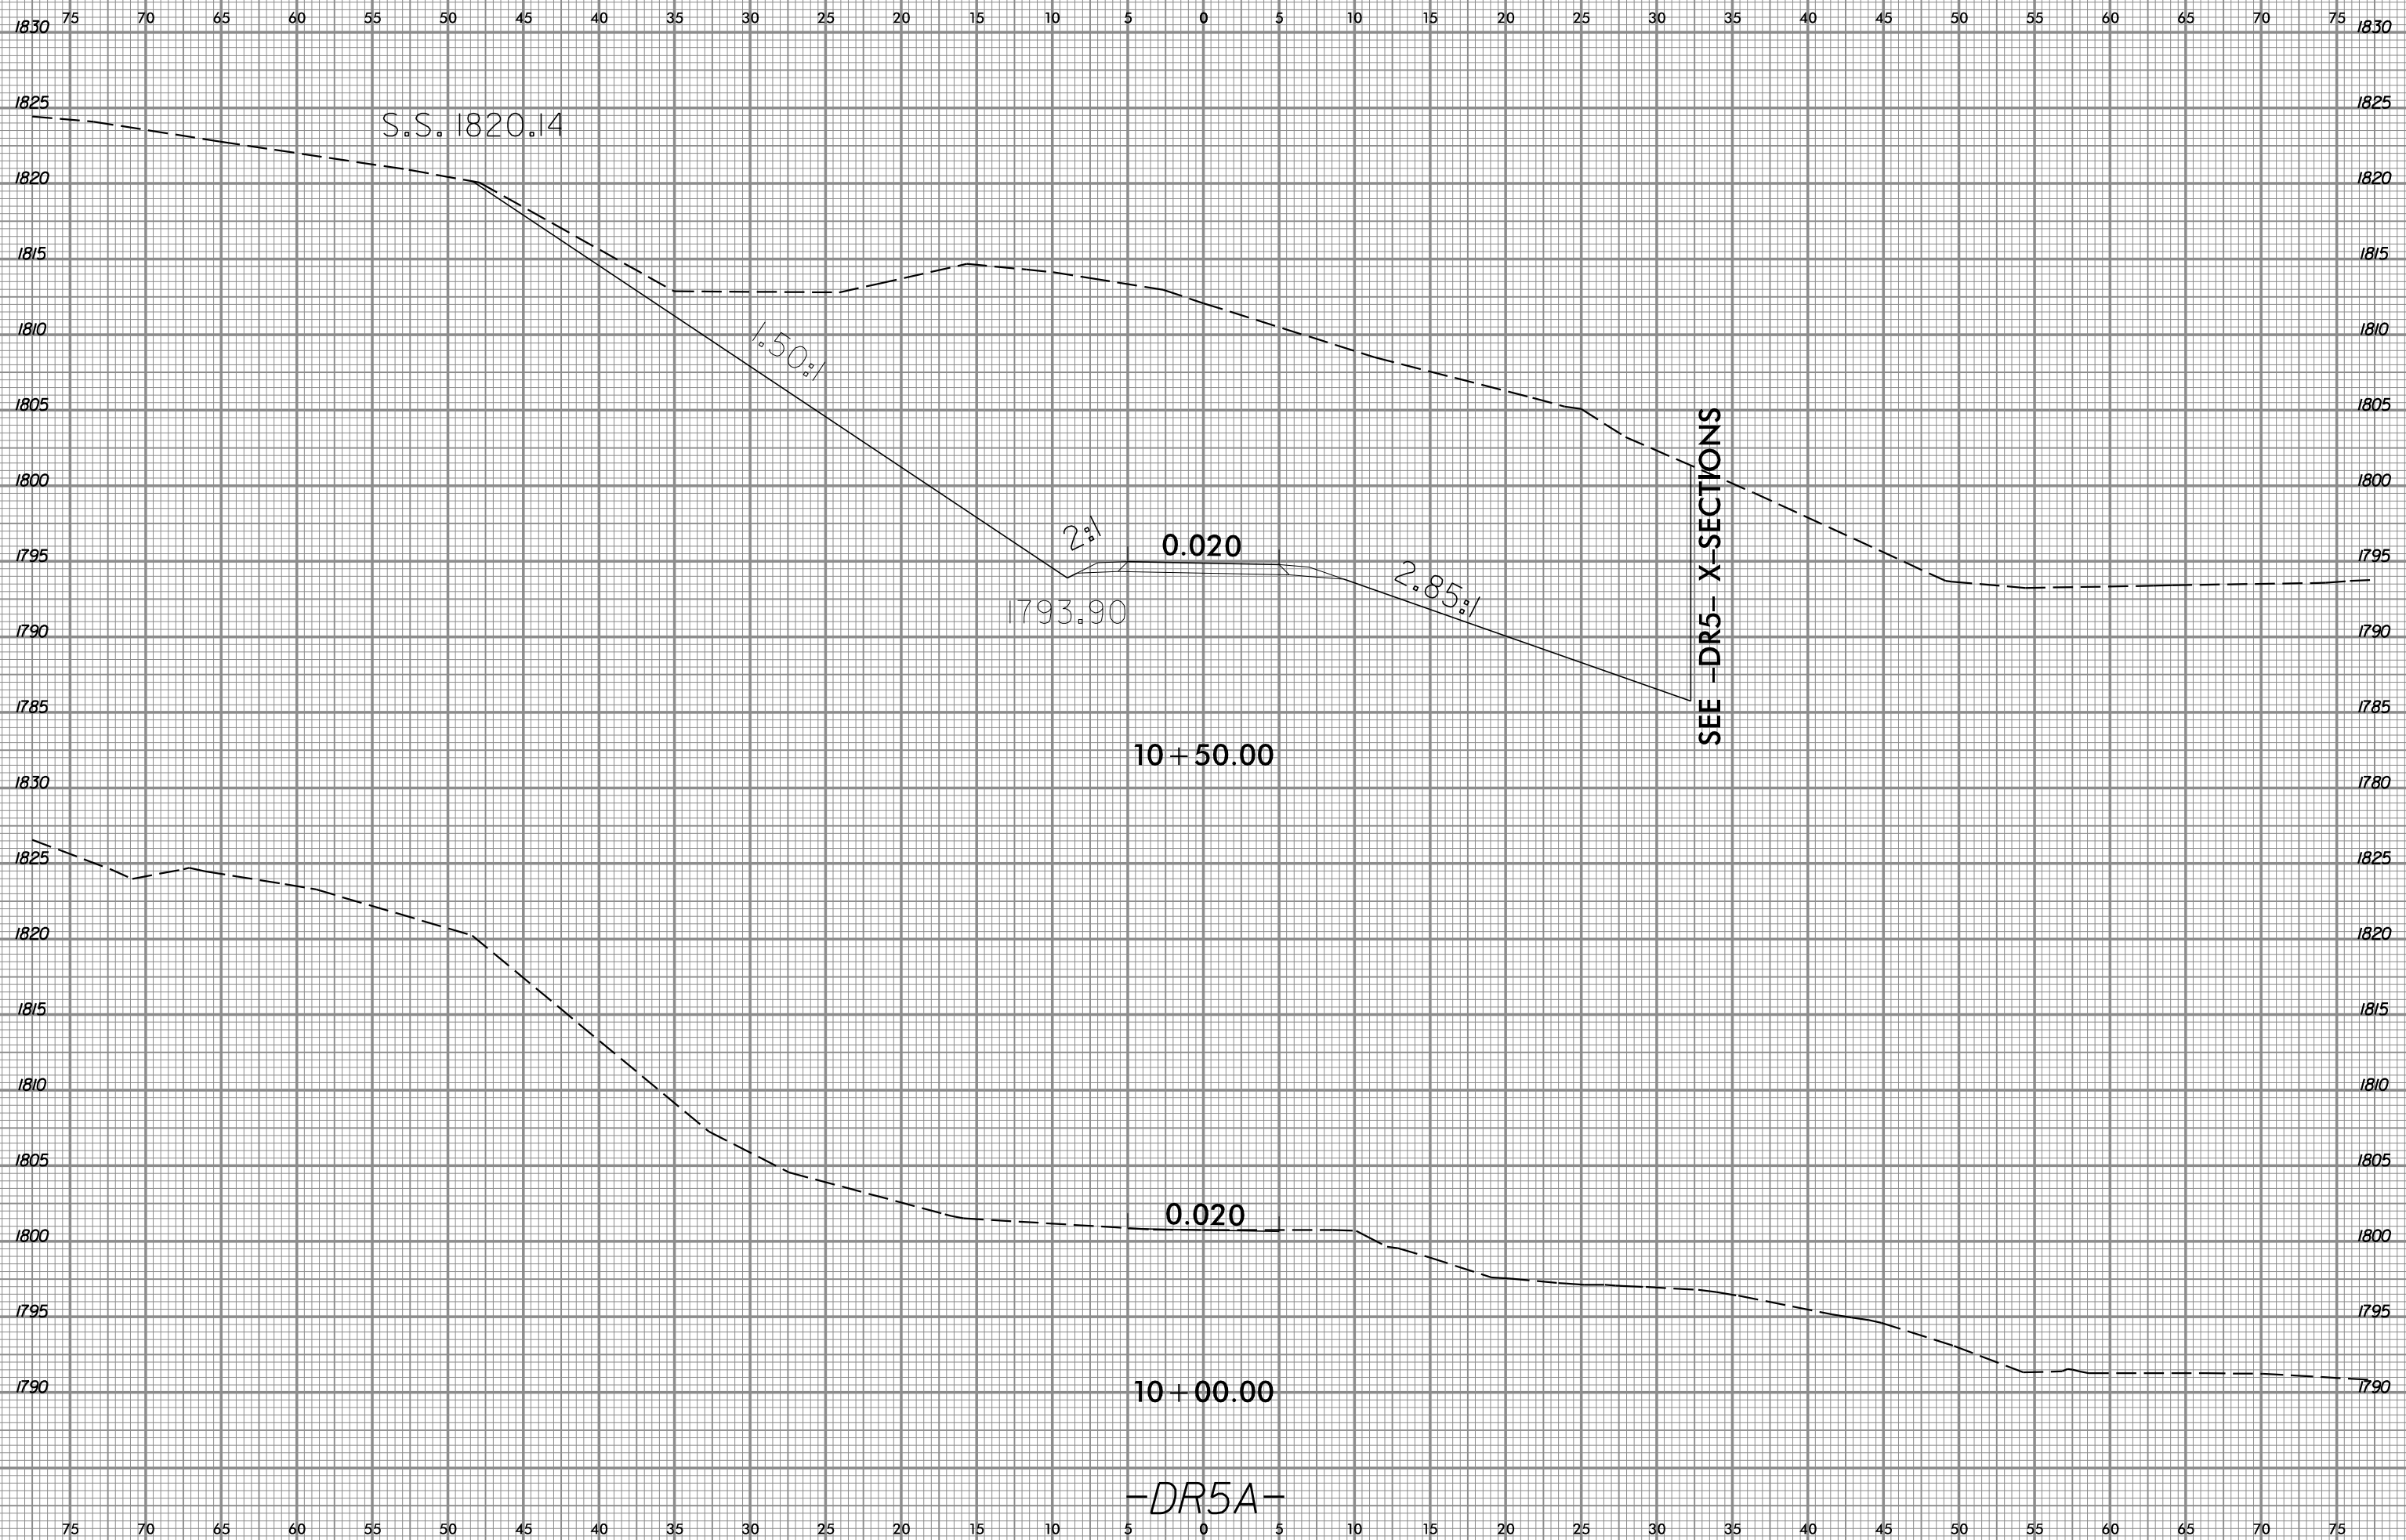

S.S. 1820.14

1.50%

2%

0.020

2.85%

1793.90

SEE -DR5- X-SECTIONS

10 + 50.00

0.020

10 + 00.00

-DR5A-

SYSTEM CONDITION
REPAIR
RECONSTRUCTION