



8/23/99

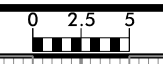

PROJ. REFERENCE NO.
R-3622B

SHEET NO.
X-90

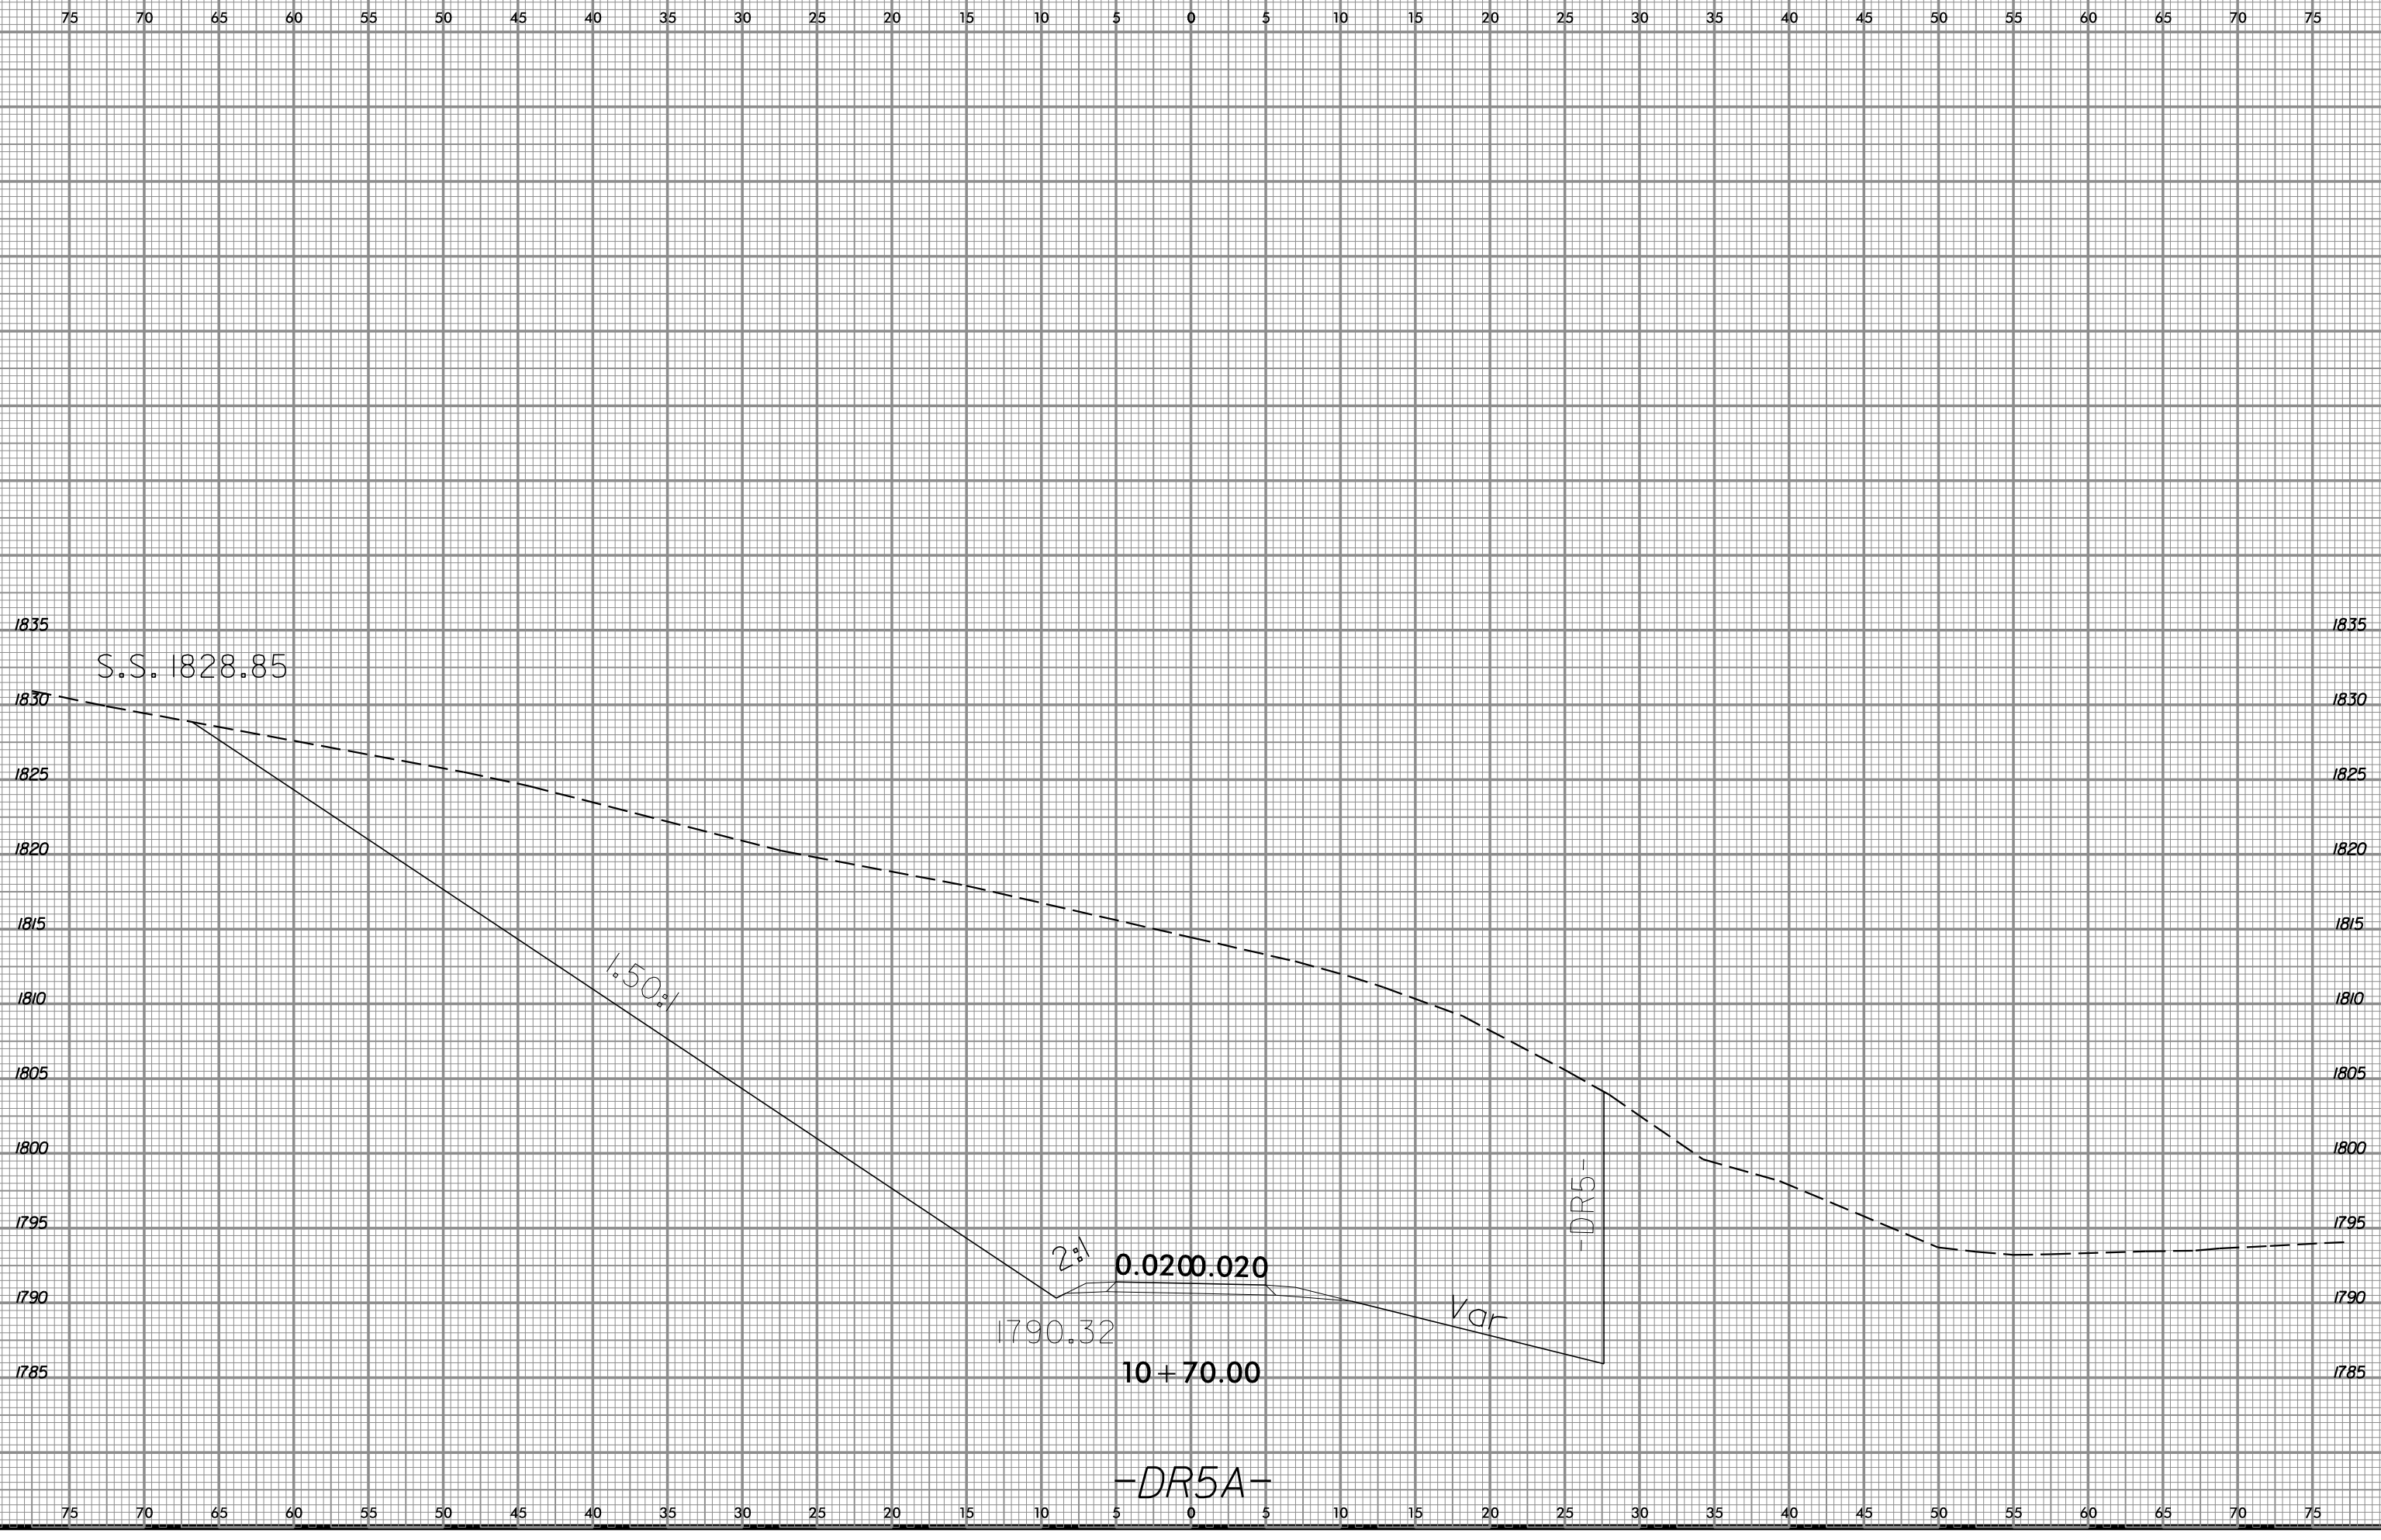

SYSTEM CONDITION
REVISION
DATE
BY