



8/23/99

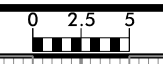

PROJ. REFERENCE NO.	SHEET NO.
R-3622B	X-97

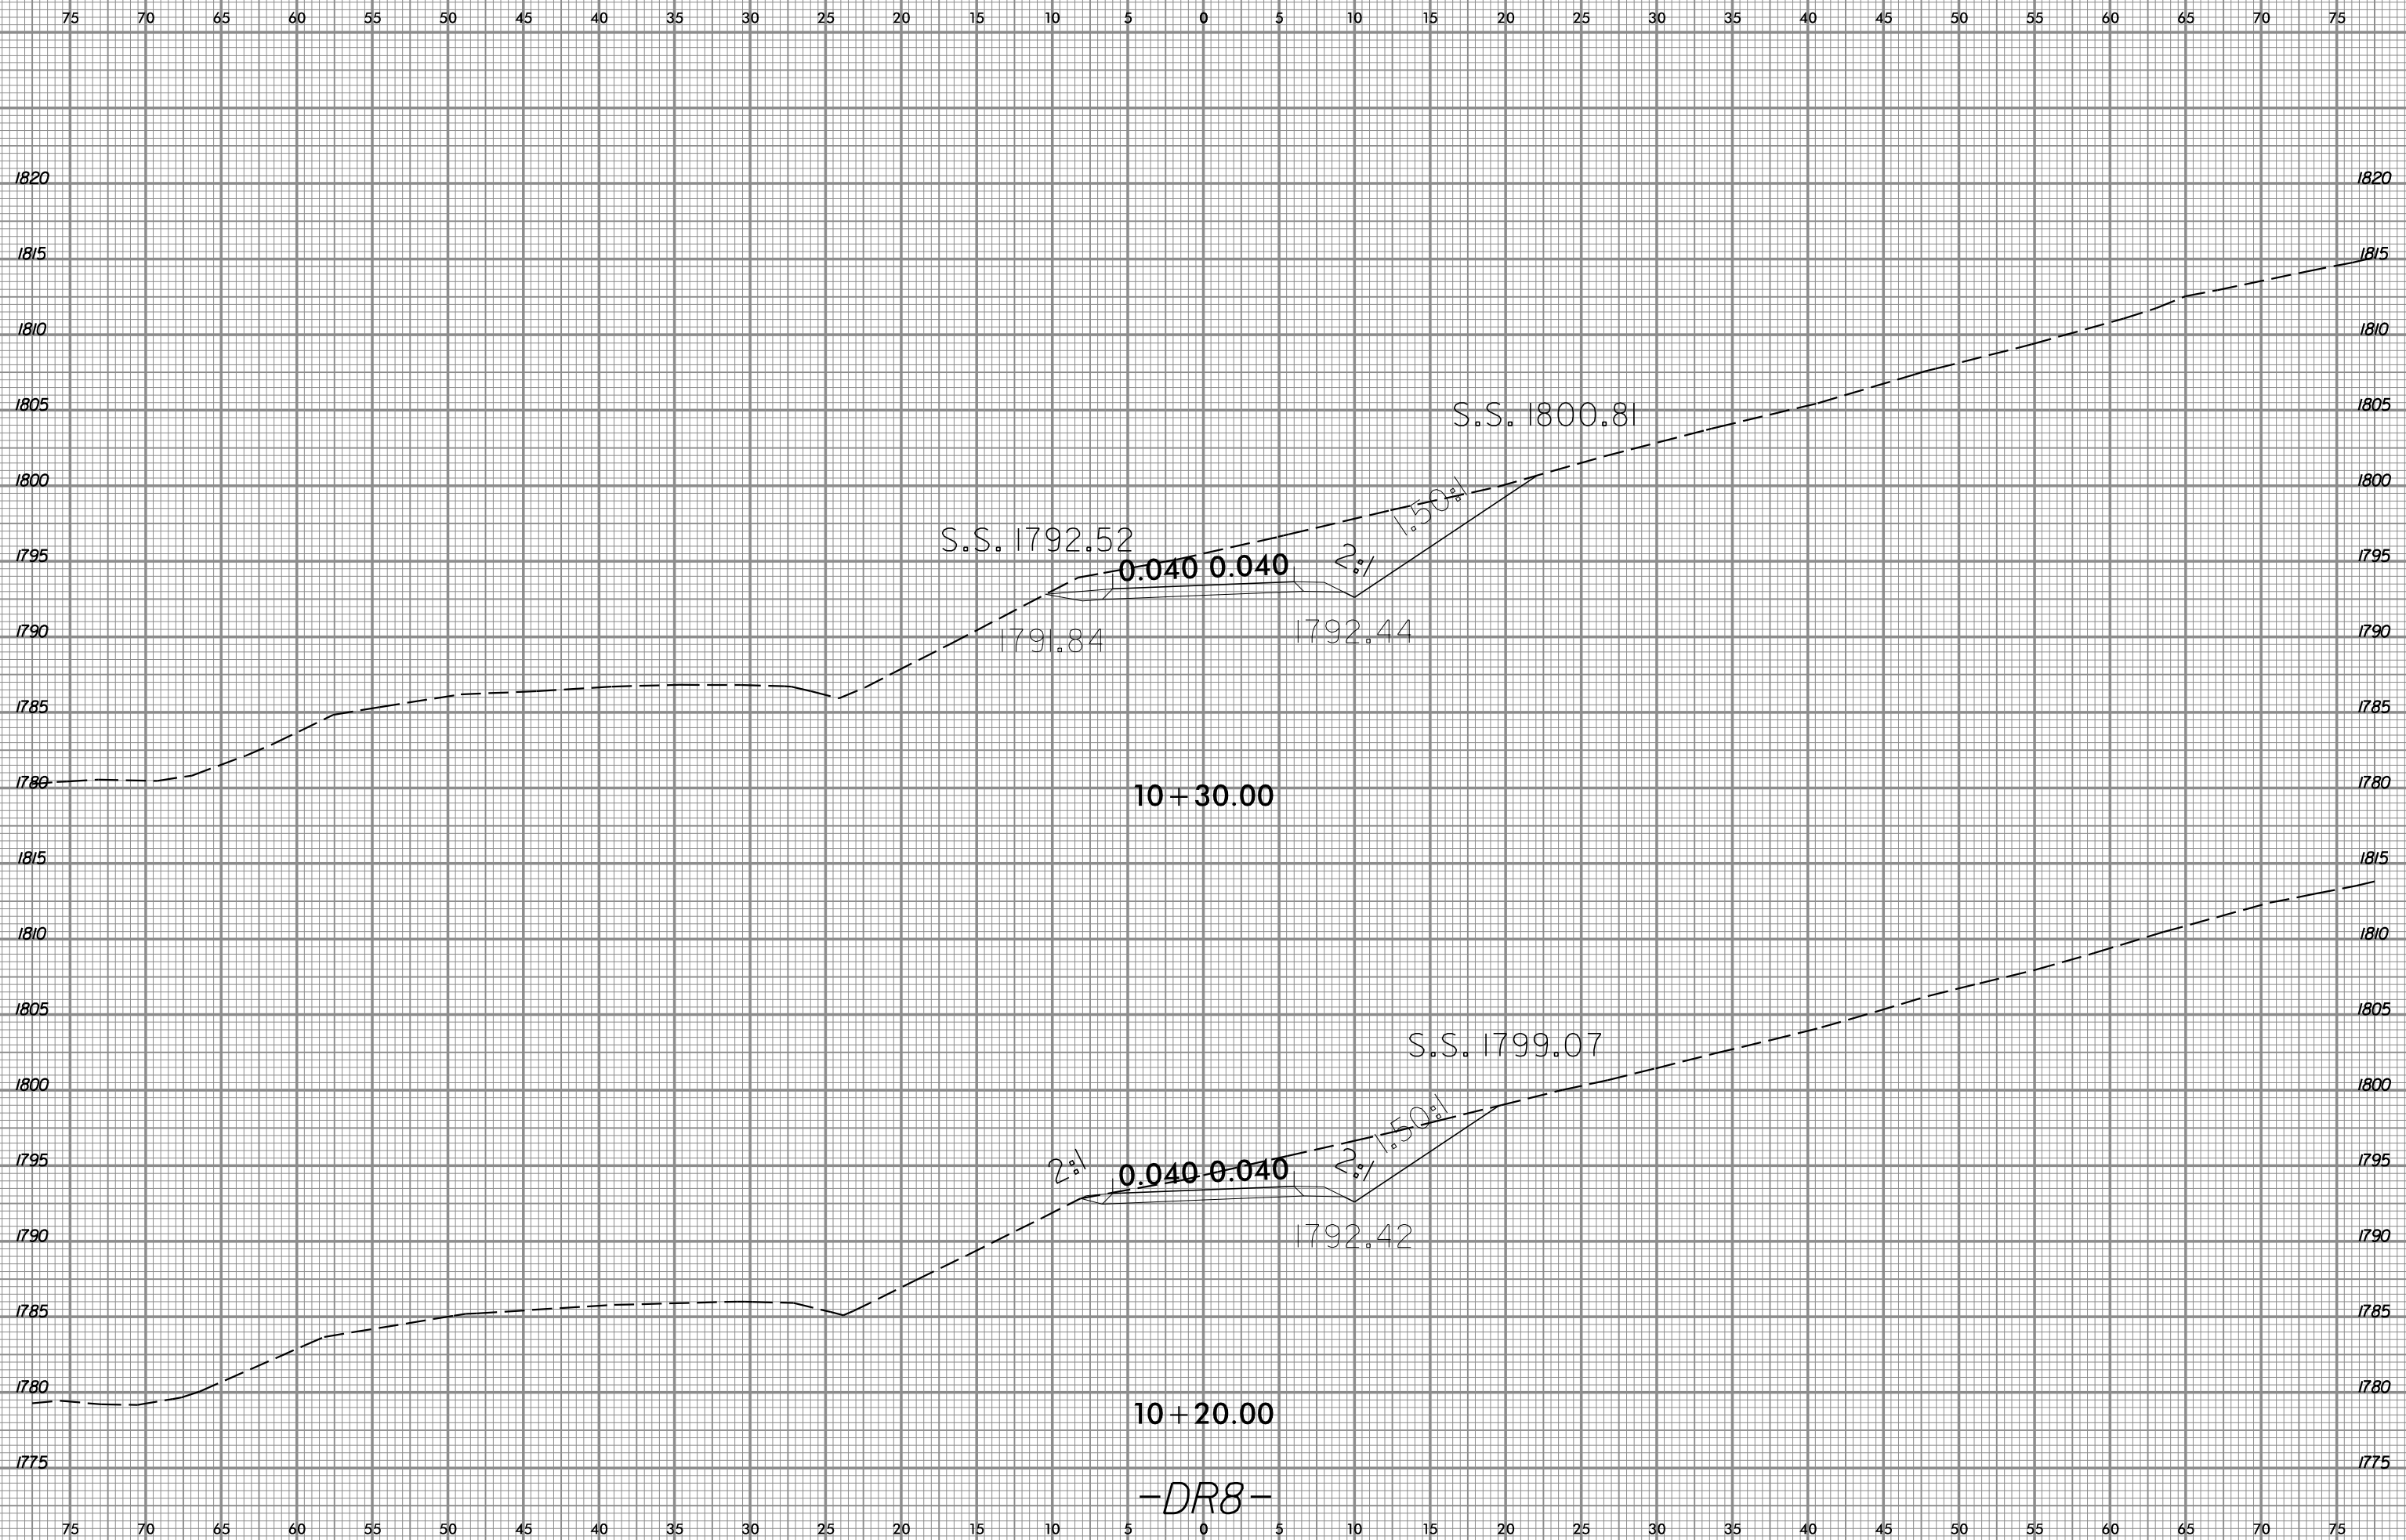

10+30.00

10+20.00

-DR8-

S.S. 1792.52

S.S. 1800.81

S.S. 1799.07

1791.84

1792.44

1792.42

0.040 0.040

0.040 0.040

2:1

2:1

1.50:1

1.50:1

SYSTEM CONDITION
 ALL INFORMATION
 IS UNCLASSIFIED
 DATE 08/23/99 BY
 60322/UC/BAW/STP