



8/23/99

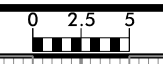

PROJ. REFERENCE NO.
R-3622B

SHEET NO.
X-99

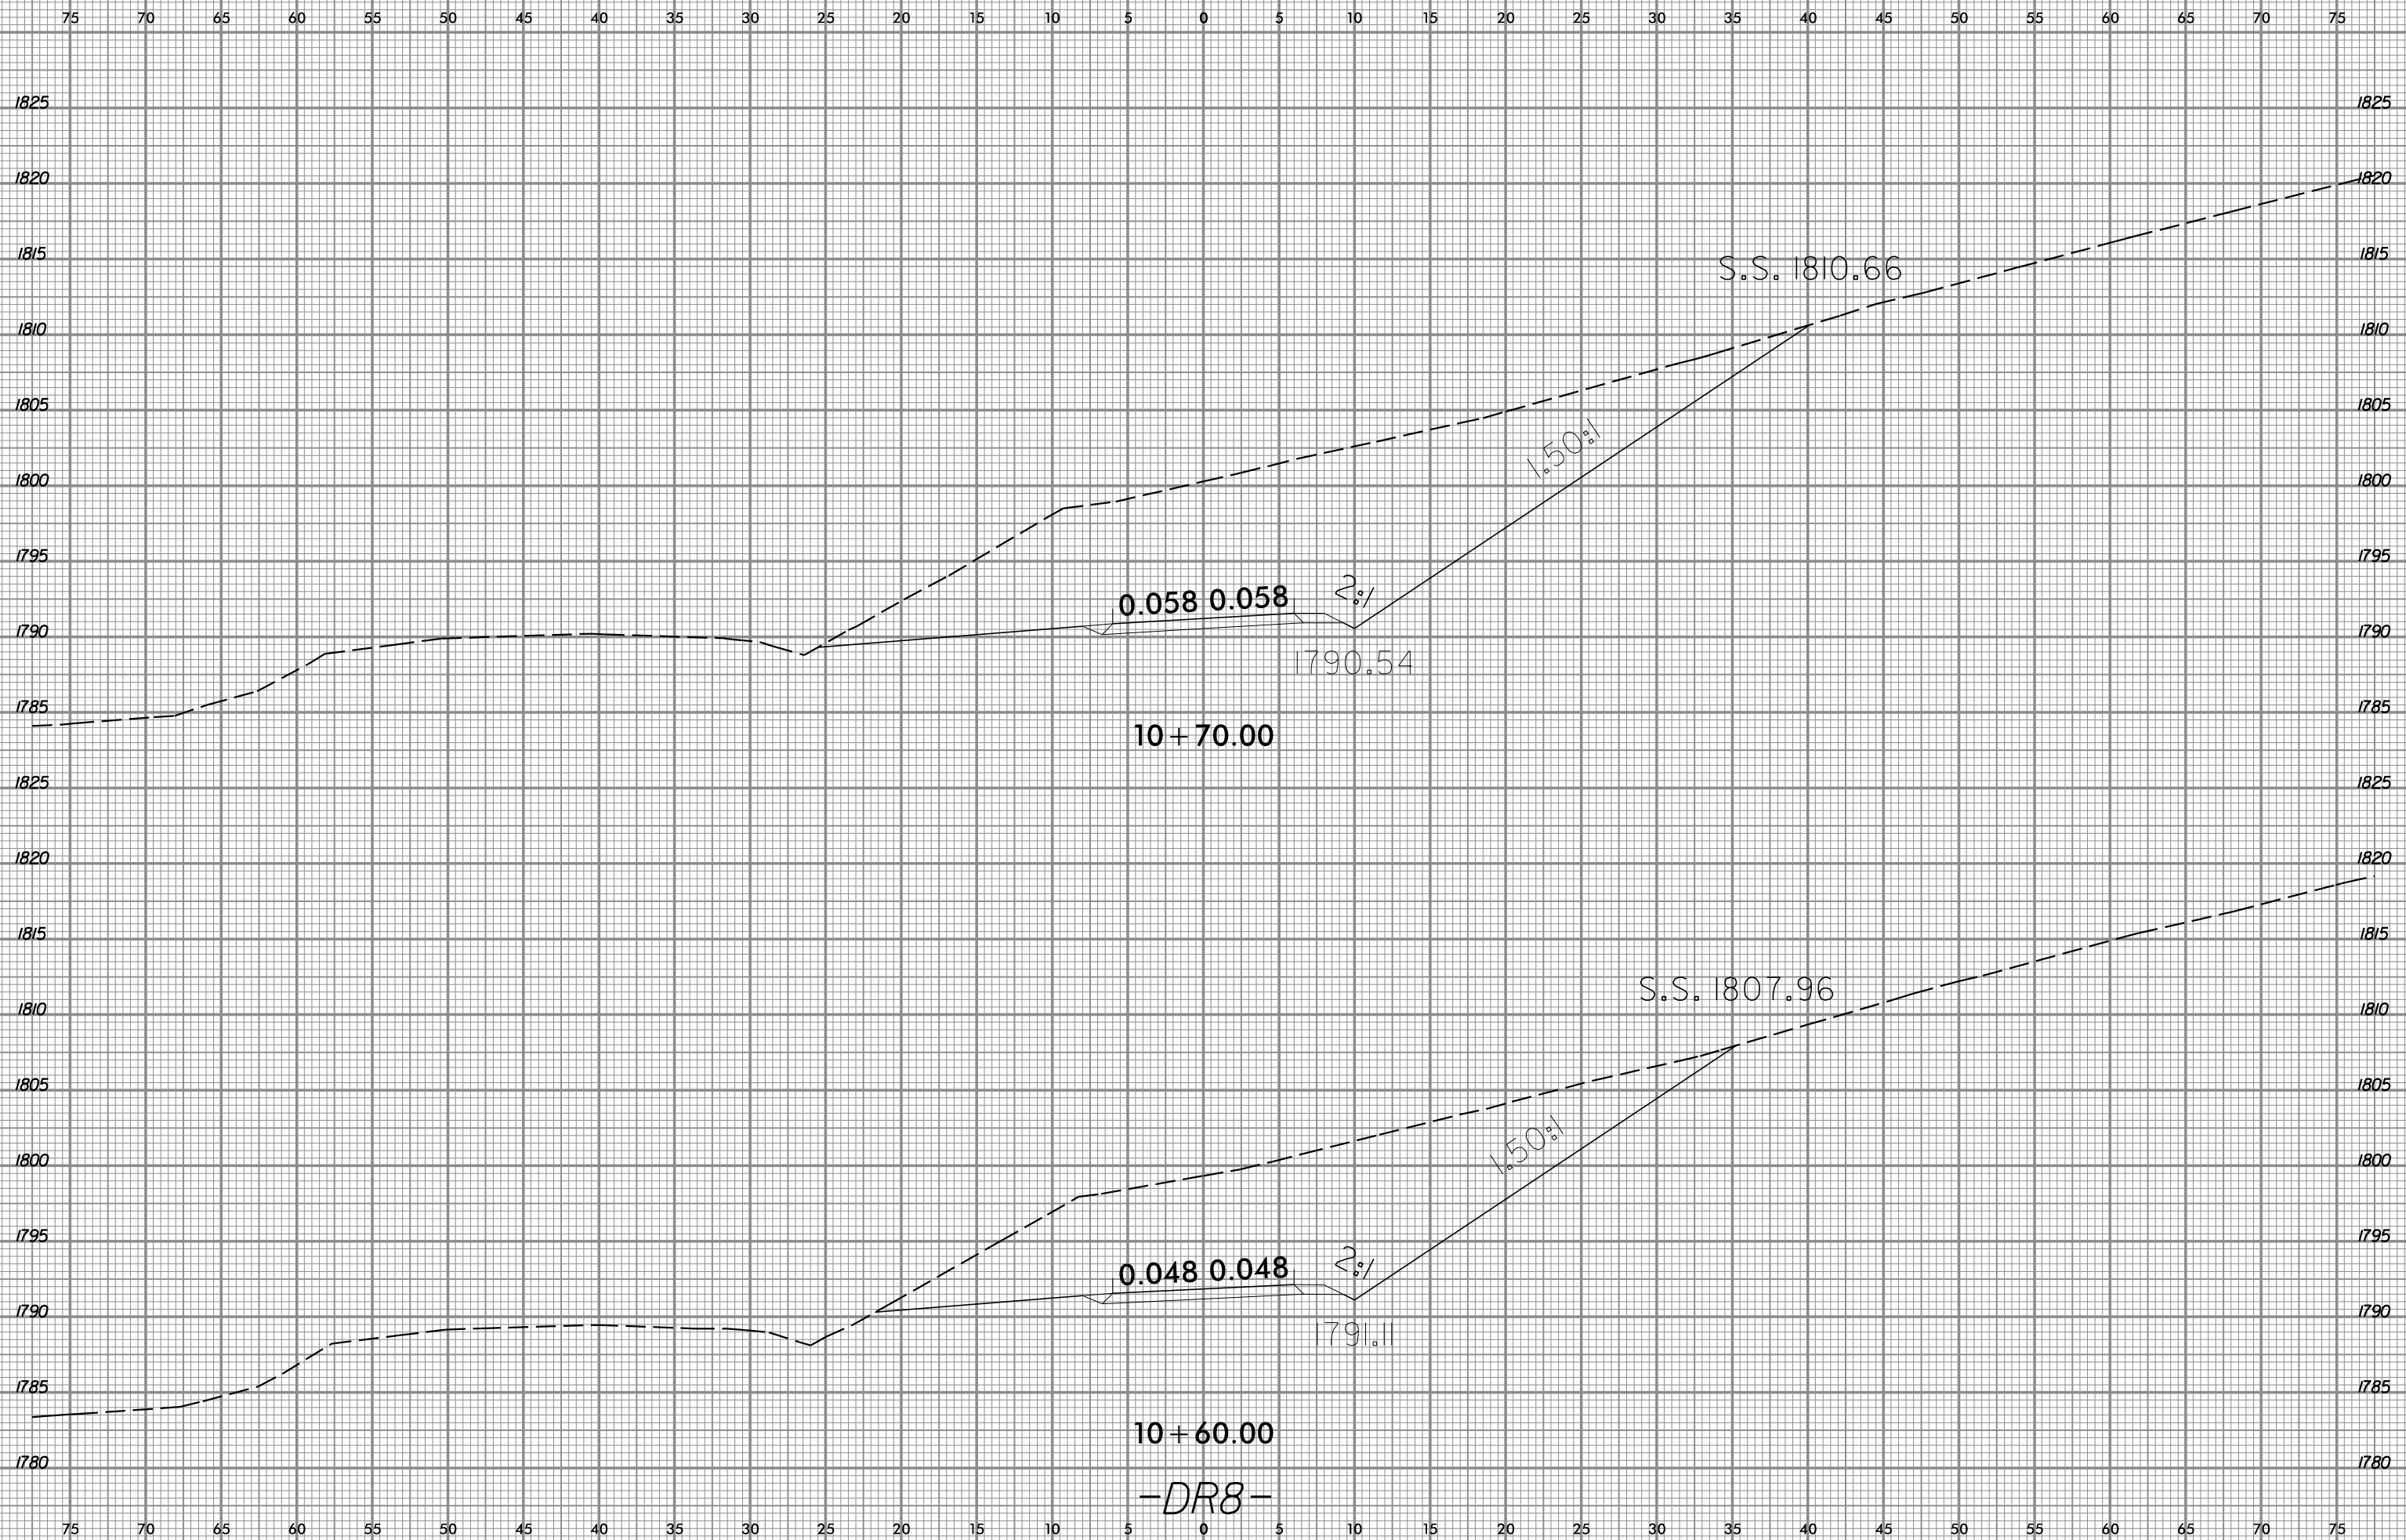

10+70.00

0.058 0.058

2:1

1.50:1

S.S. 1810.66

1790.54

10+60.00

0.048 0.048

2:1

1.50:1

S.S. 1807.96

1791.11

-DR8-