



8/23/99

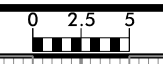

PROJ. REFERENCE NO.  
R-3622B

SHEET NO.  
X-102

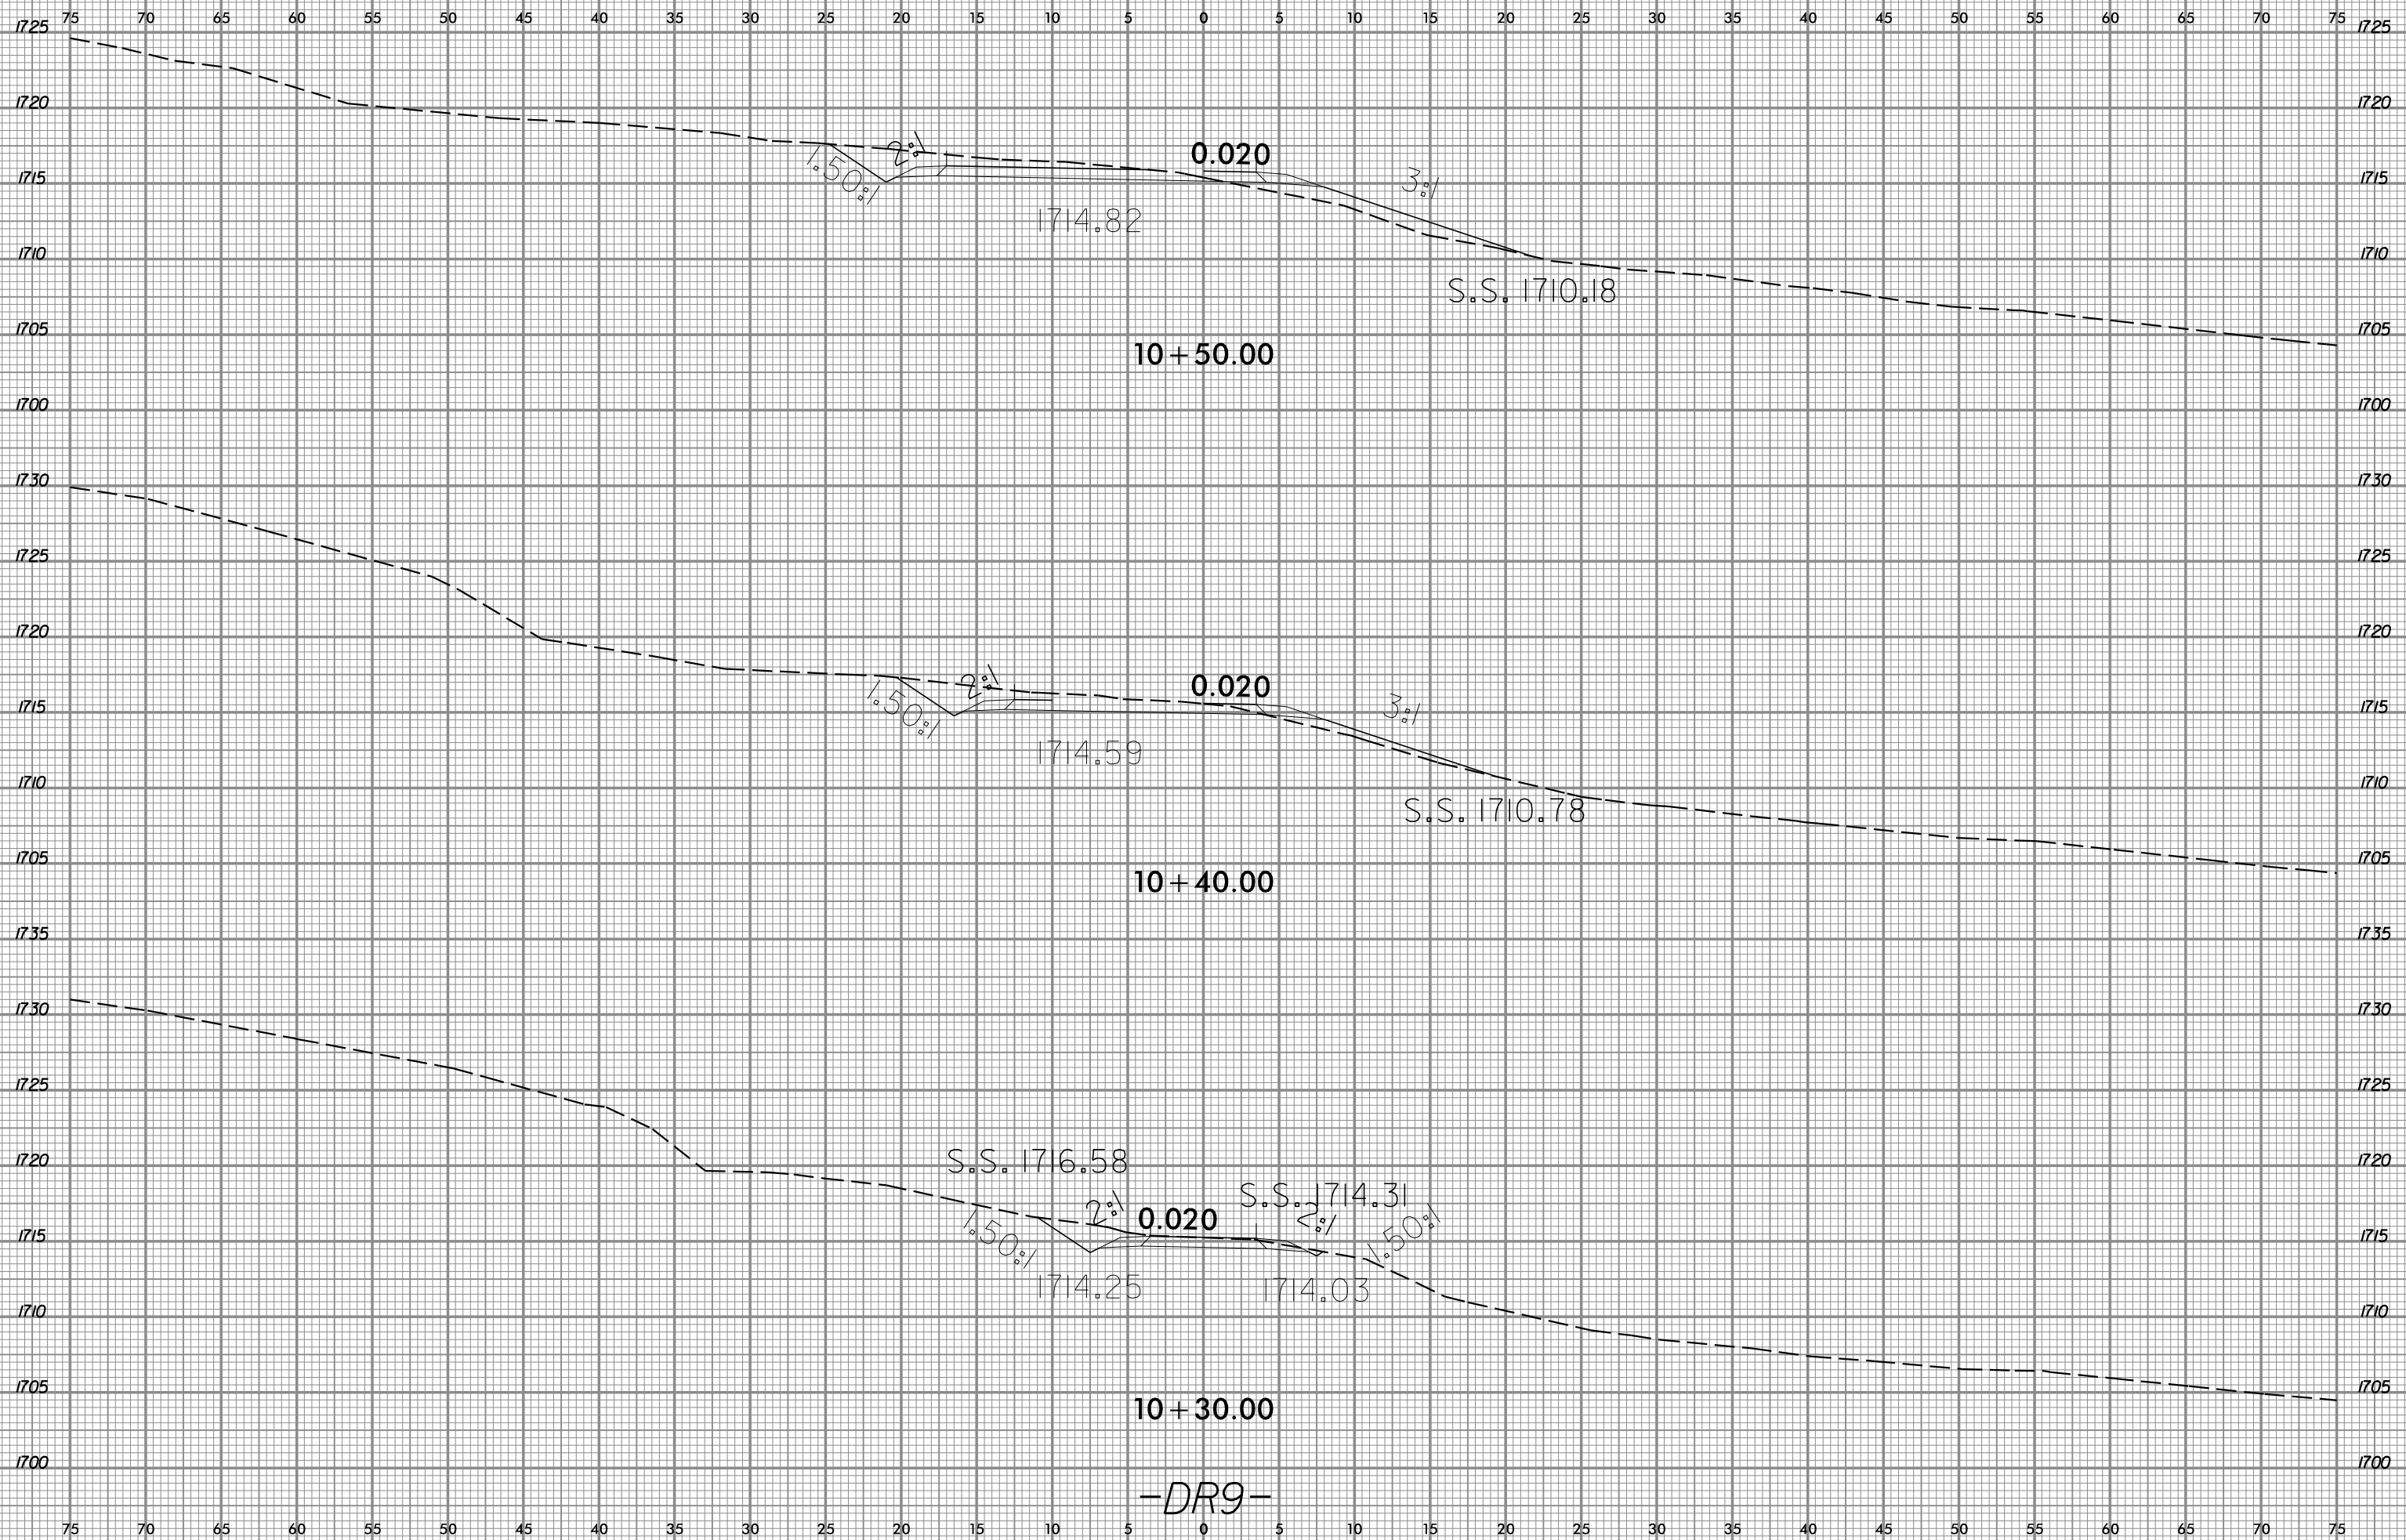

-DR9-

SYSTEM CONDITION  
PLAN VIEW