


8/23/99

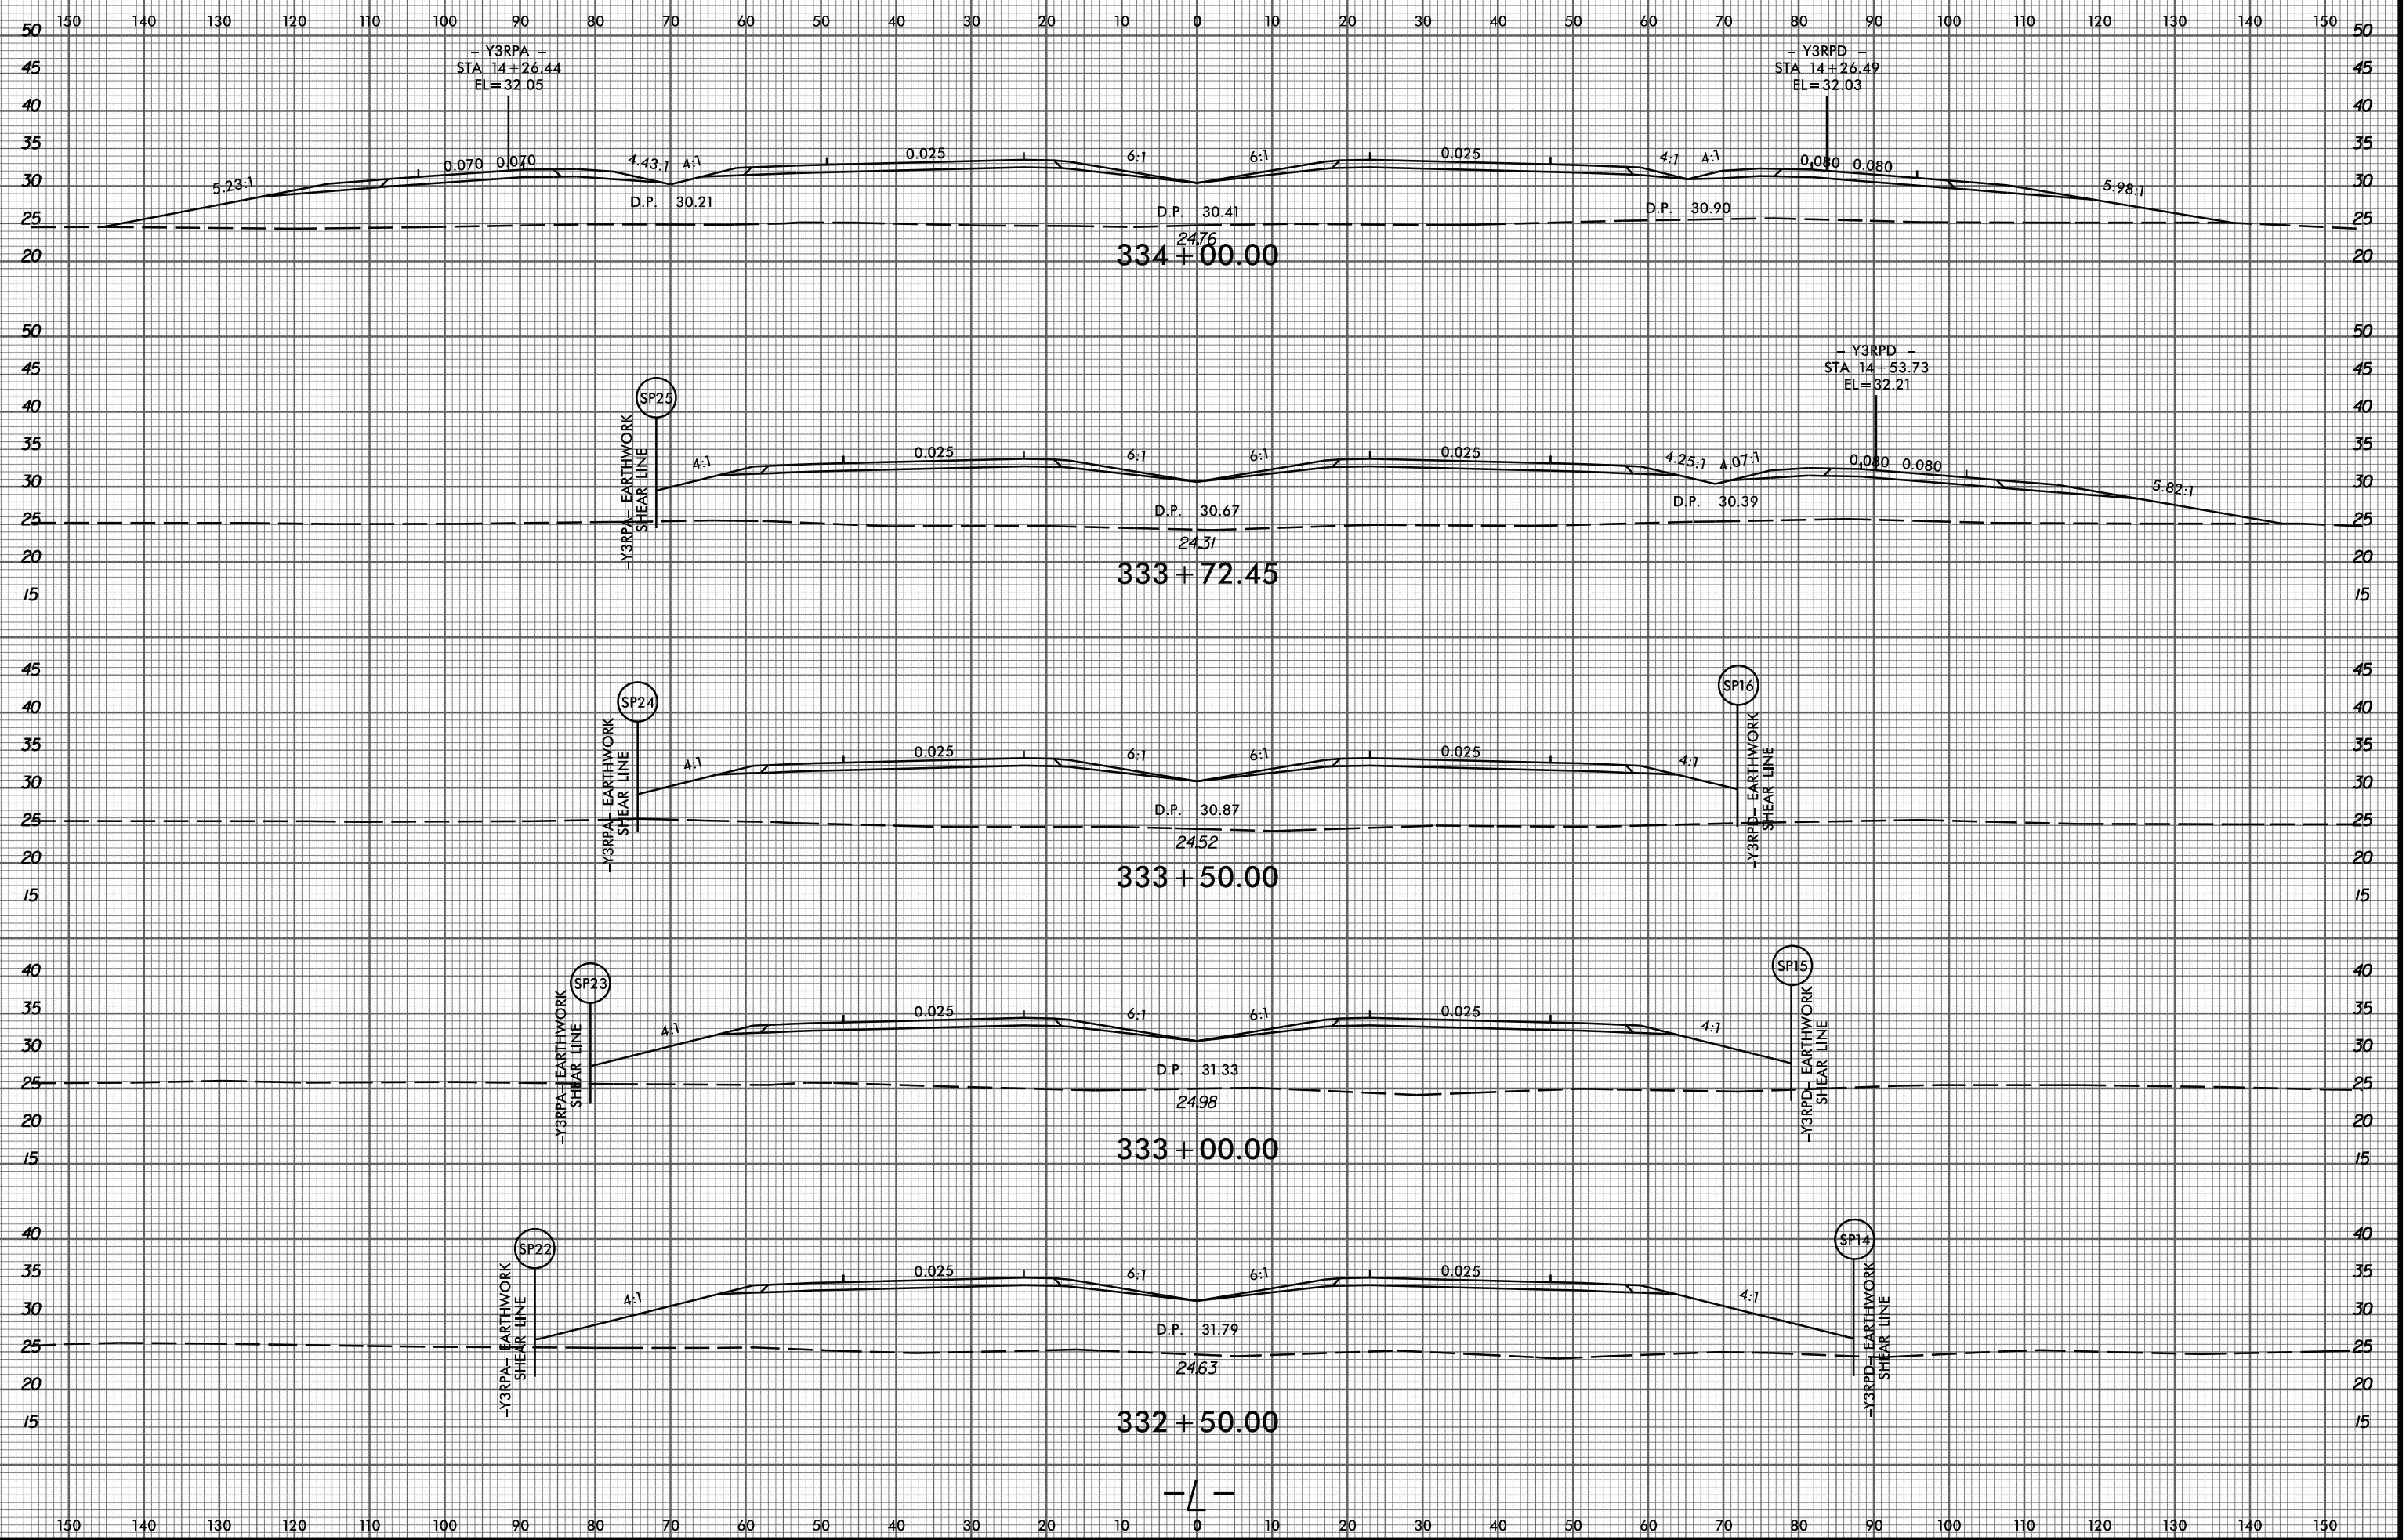

P:\8\2015\2514\Roadway\XSC\2514D\_Rdy\_xp1.L\_PART\_1.dgn