


8/23/99

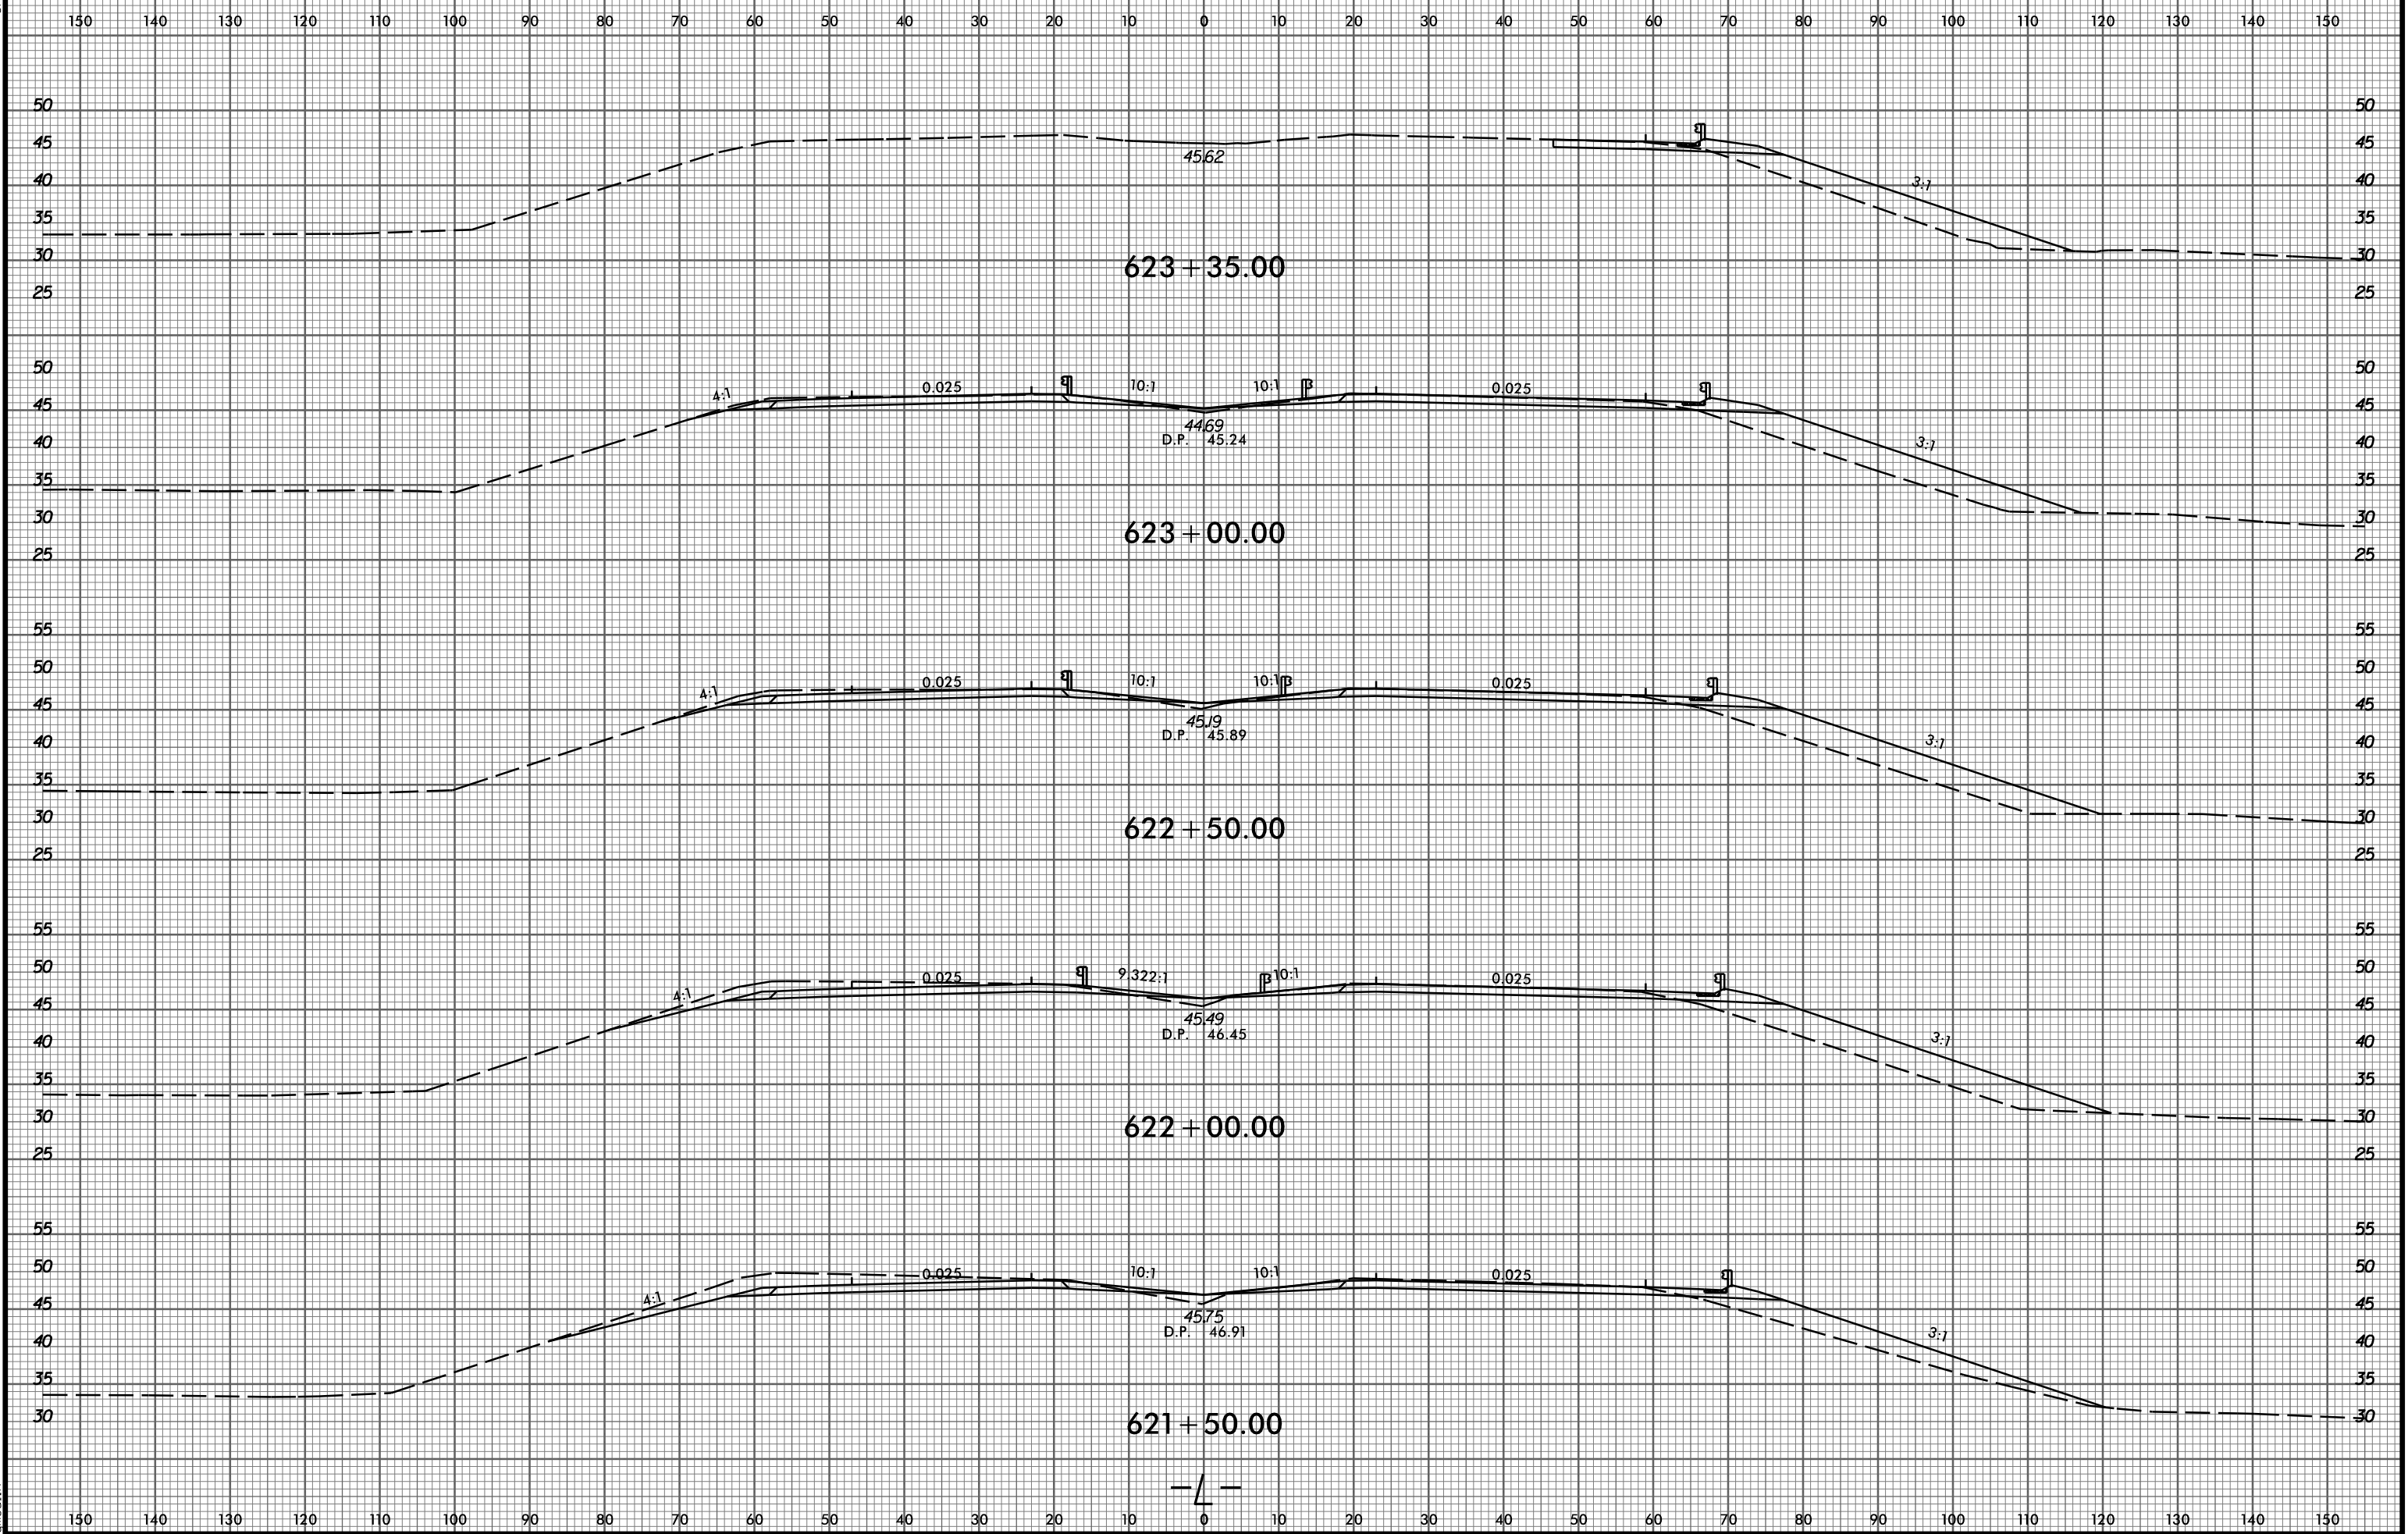

2/9/2015 P:\6522-01\Cadd\R2514D\Roadway\XSC\R2514D_Rdy_xp1.LL_PART_3.dgn amedlin