


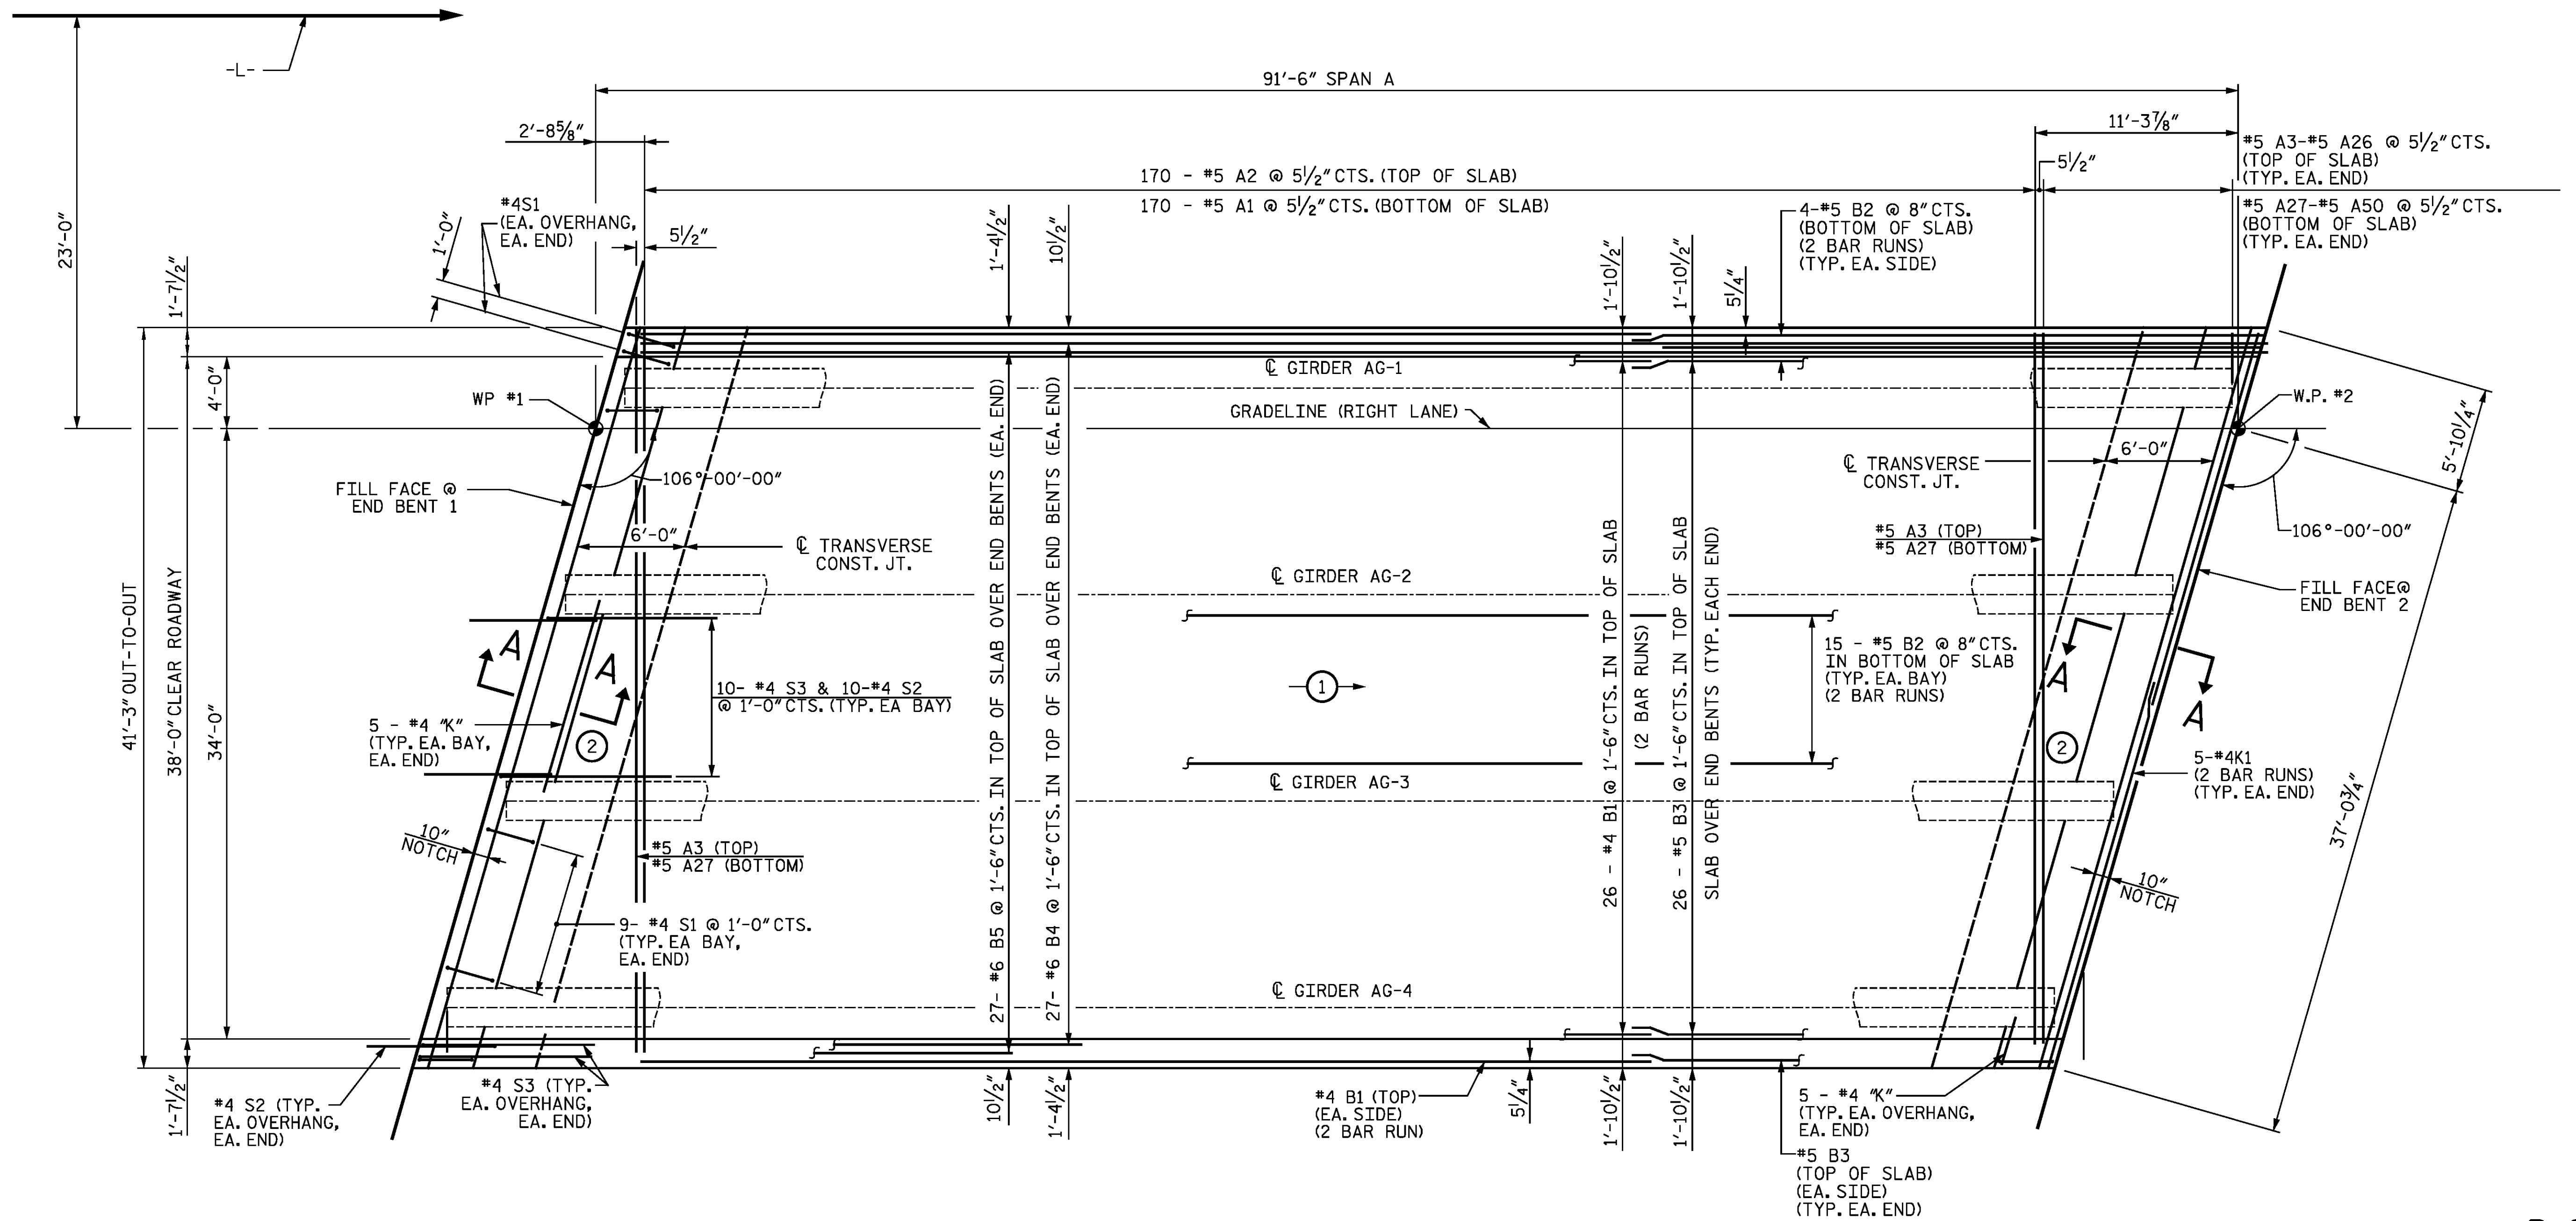


PLAN - SPAN A

INDICATES POUR SEQUENCE AND DIRECTION
SEE SUPERSTRUCTURE BILL OF MATERIAL
FOR REINFORCING SPLICE LENGTHS.

PROJECT NO. R-2514D
JONES COUNTY
STATION: 363+38.90 -L-

DESIGN ENGINEER OF RECORD:	DATE : 2/12/2015
DRAWN BY : E. C. DECOLA	DATE : 02/13/14
CHECKED BY : R. C. LARSON	DATE : 02/17/14

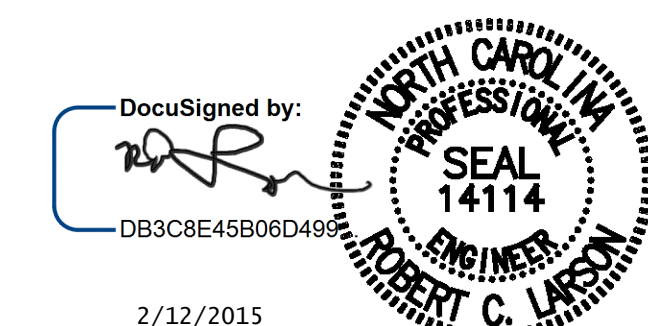

2/12/2015

ENGINEERING & PLANNING & DESIGN
KCI Associates
of North Carolina, P.A.
SUITE 200, LAUREATE CENTER 1400 BOX FORDS RD. RALEIGH, NC 27609-2000 (919) 783-2004
DWG. REF. NO. 7 OF 23

REVISIONS						SHEET NO. S04-7
NO.	BY:	DATE:	NO.	BY:	DATE:	
1			3			TOTAL SHEETS S04-23
2			4			

RIGHT LANE STR-#4