
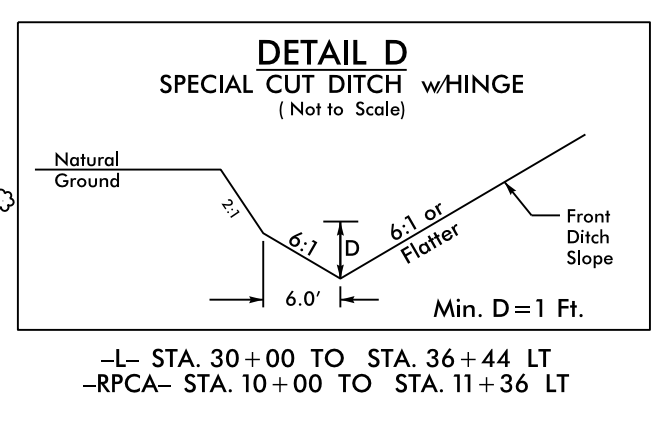
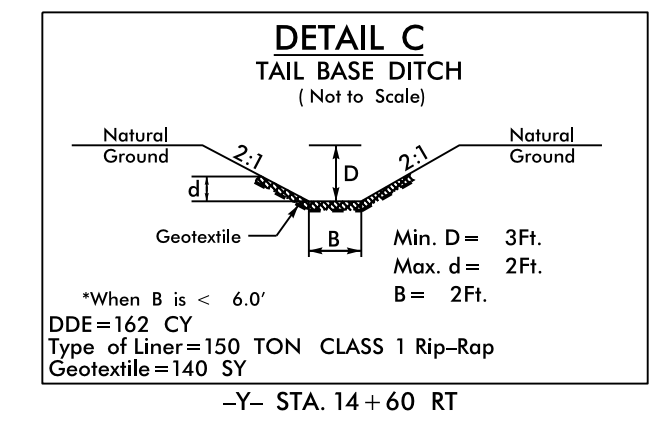
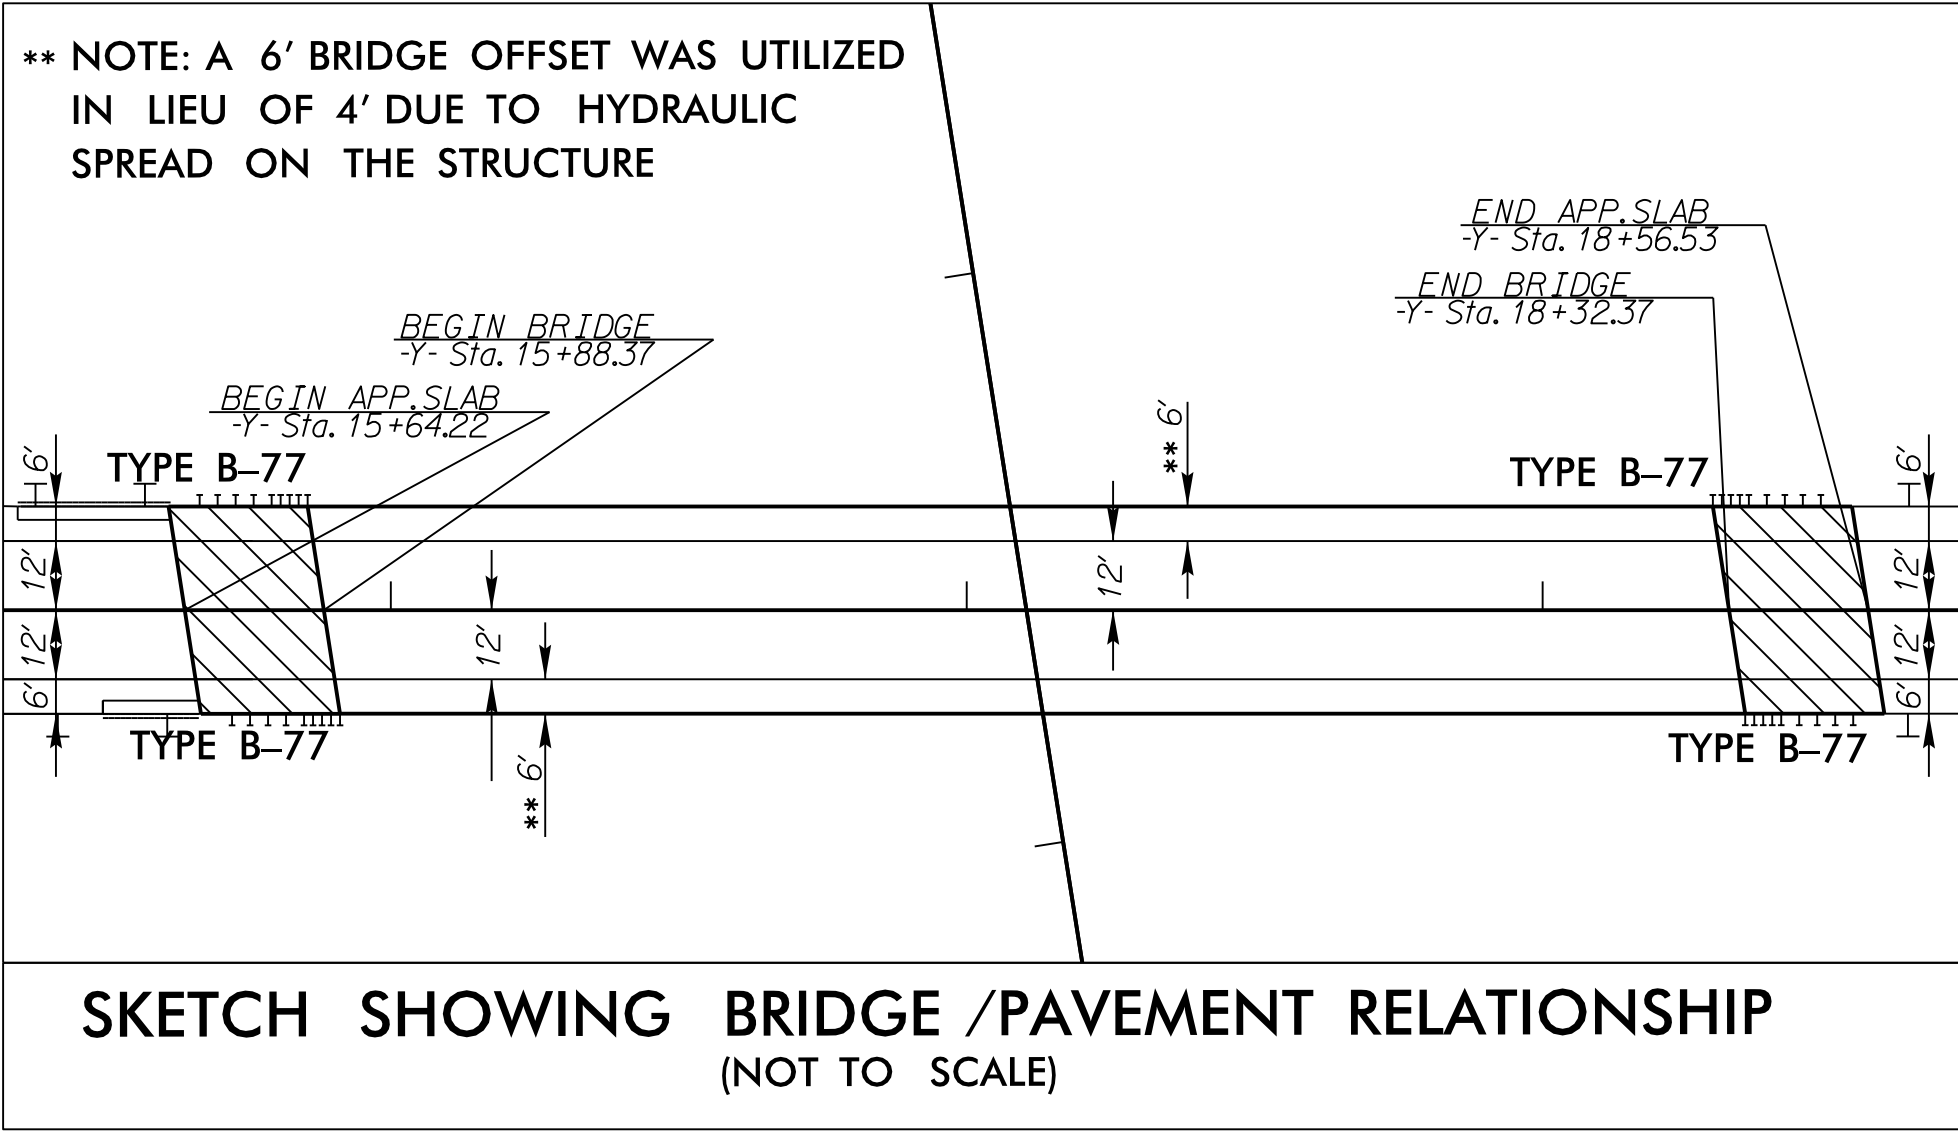


5/14/99

PROJECT REFERENCE NO. U-2524BC	SHEET NO. 5
RW SHEET NO.	
ROADWAY DESIGN ENGINEER PARSONS	HYDRAULICS ENGINEER PARSONS
PLANS PREPARED BY PARSONS	
MULKEY ENGINEERS & CONSULTANTS	

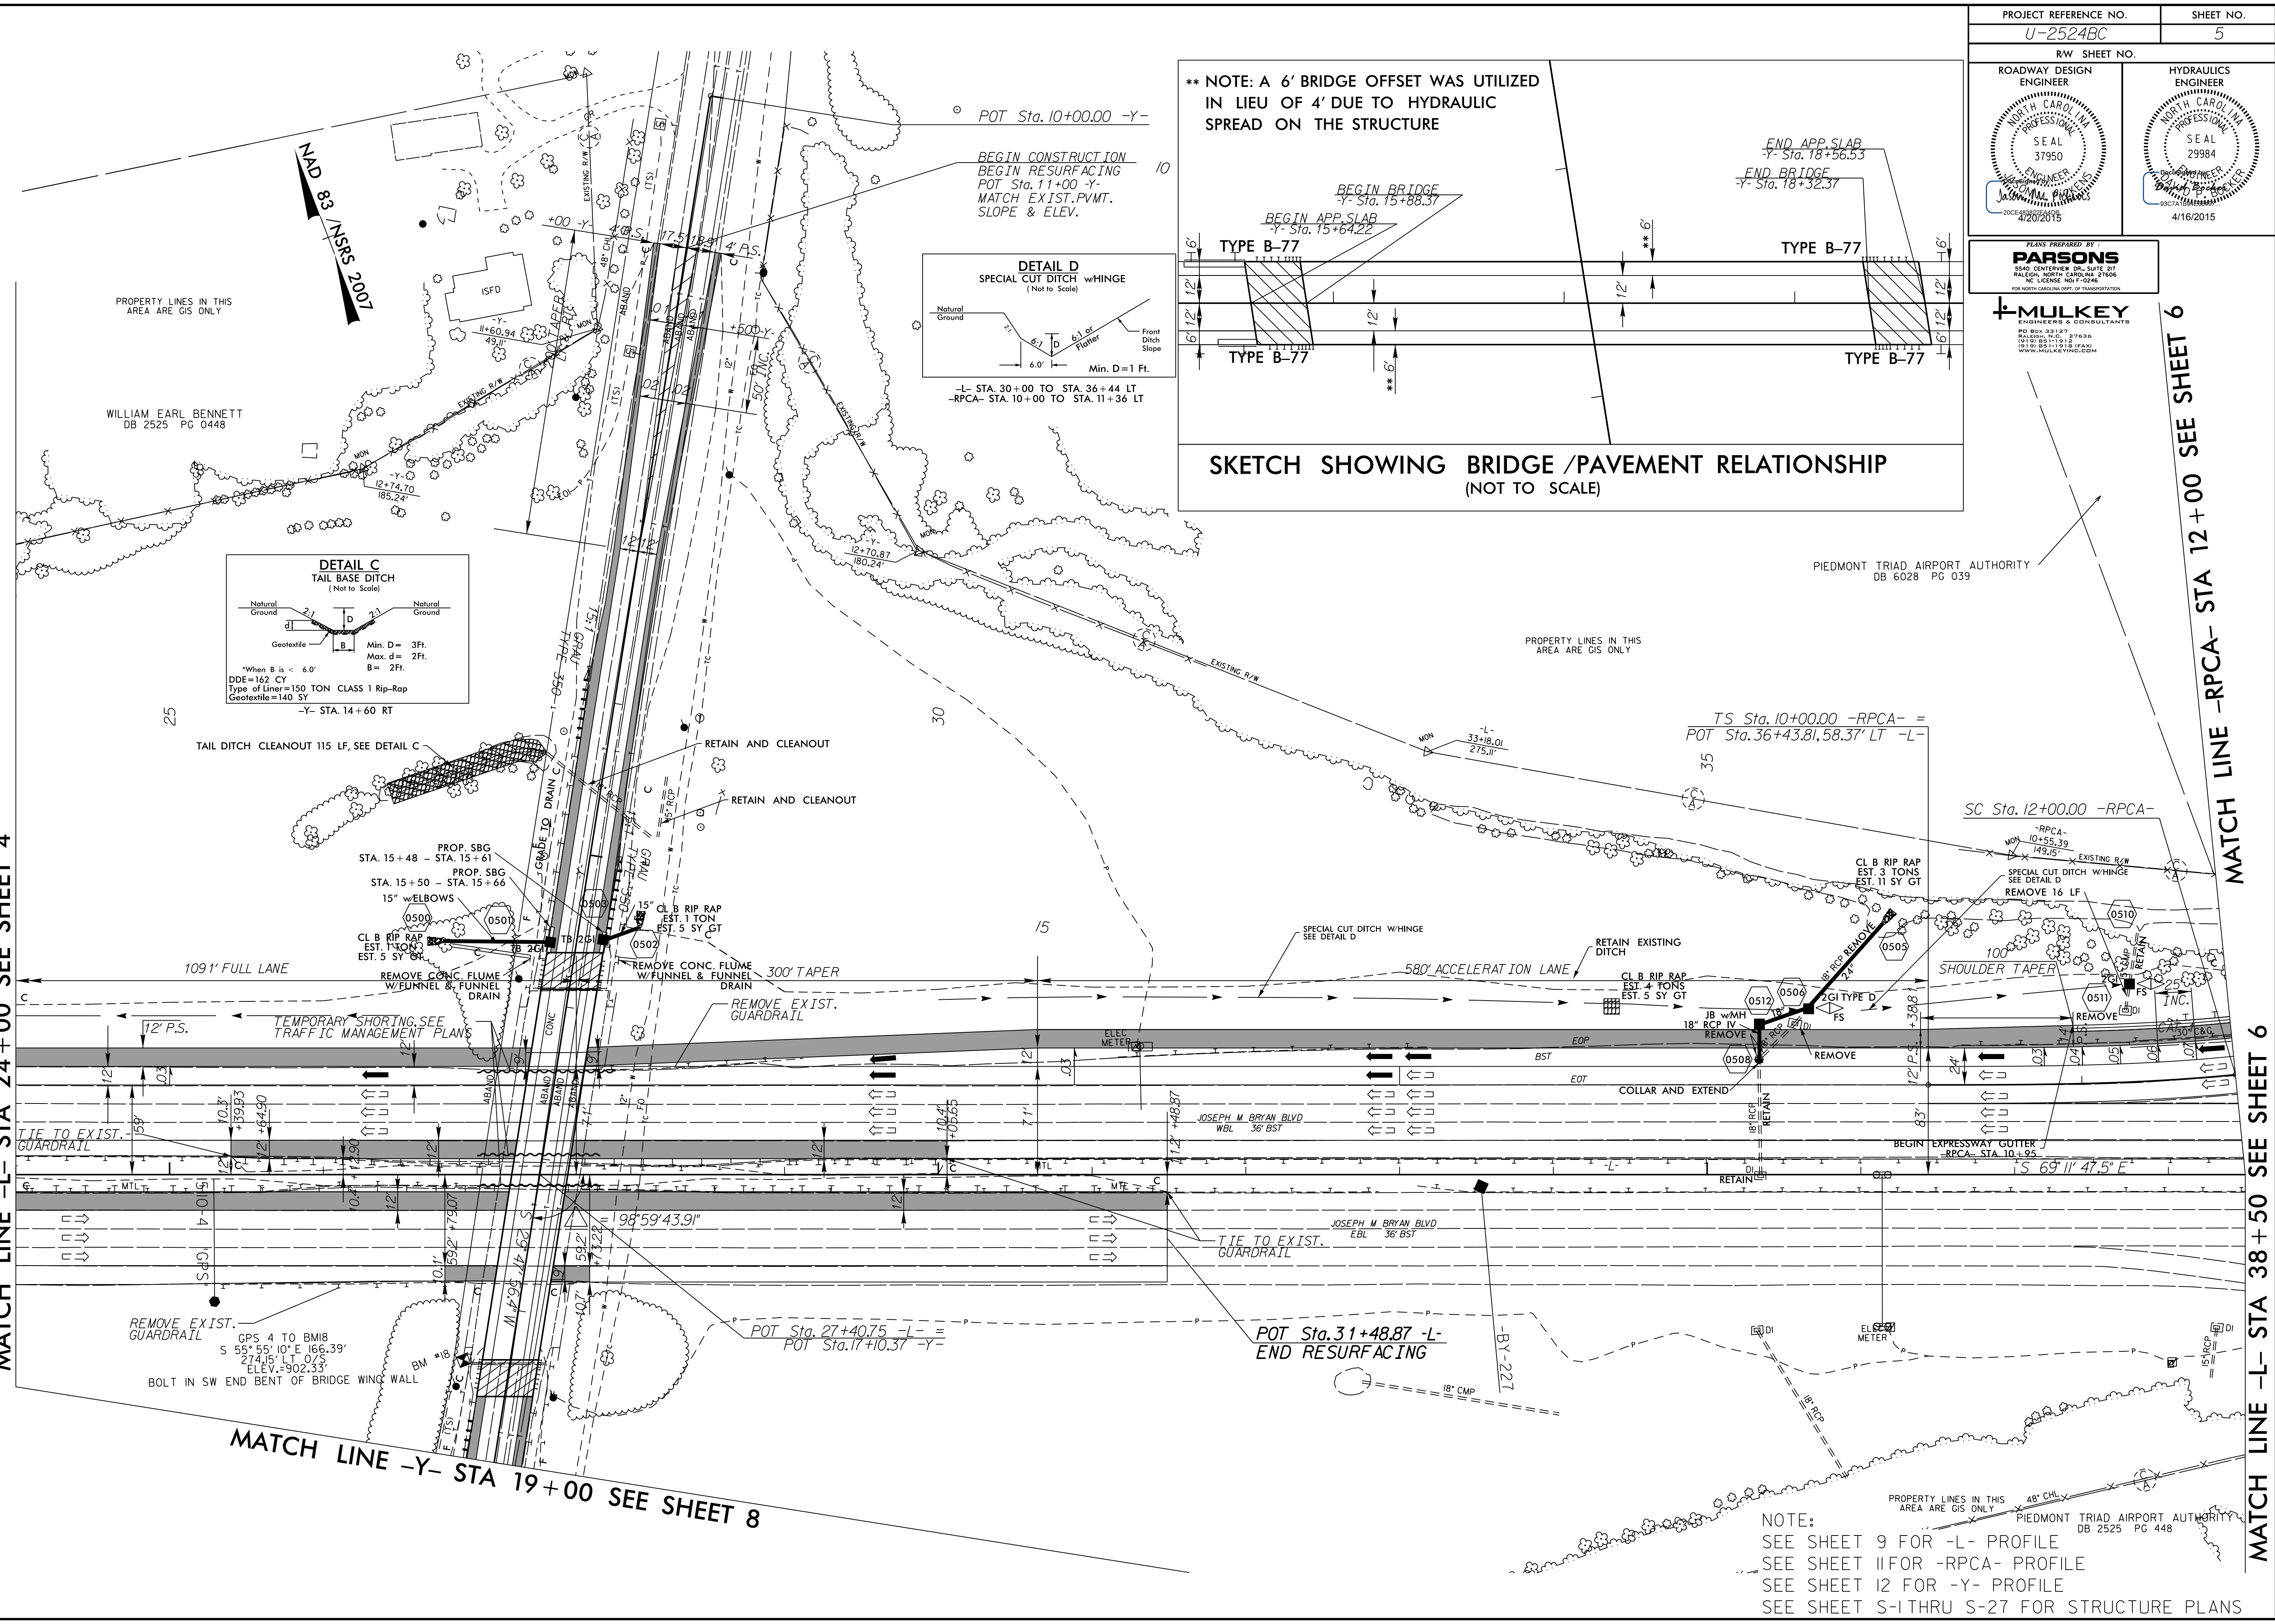

MATCH LINE -L- STA 24+00 SEE SHEET 4

MATCH LINE -Y- STA 19+00 SEE SHEET 8

MATCH LINE -RPCA- STA 12+00 SEE SHEET 6

MATCH LINE -L- STA 38+50 SEE SHEET 6

NOTE:
 SEE SHEET 9 FOR -L- PROFILE
 SEE SHEET 11 FOR -RPCA- PROFILE
 SEE SHEET 12 FOR -Y- PROFILE
 SEE SHEET S-1 THRU S-27 FOR STRUCTURE PLANS

J:\U-2524\151616\151616-2015\1100\U-2524BC.RDY_PSH-5.DGN