

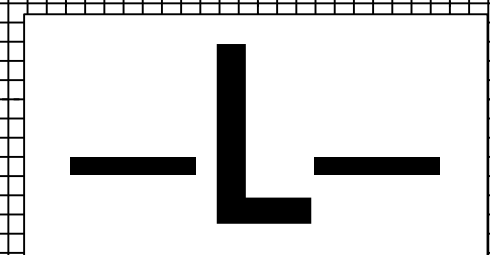
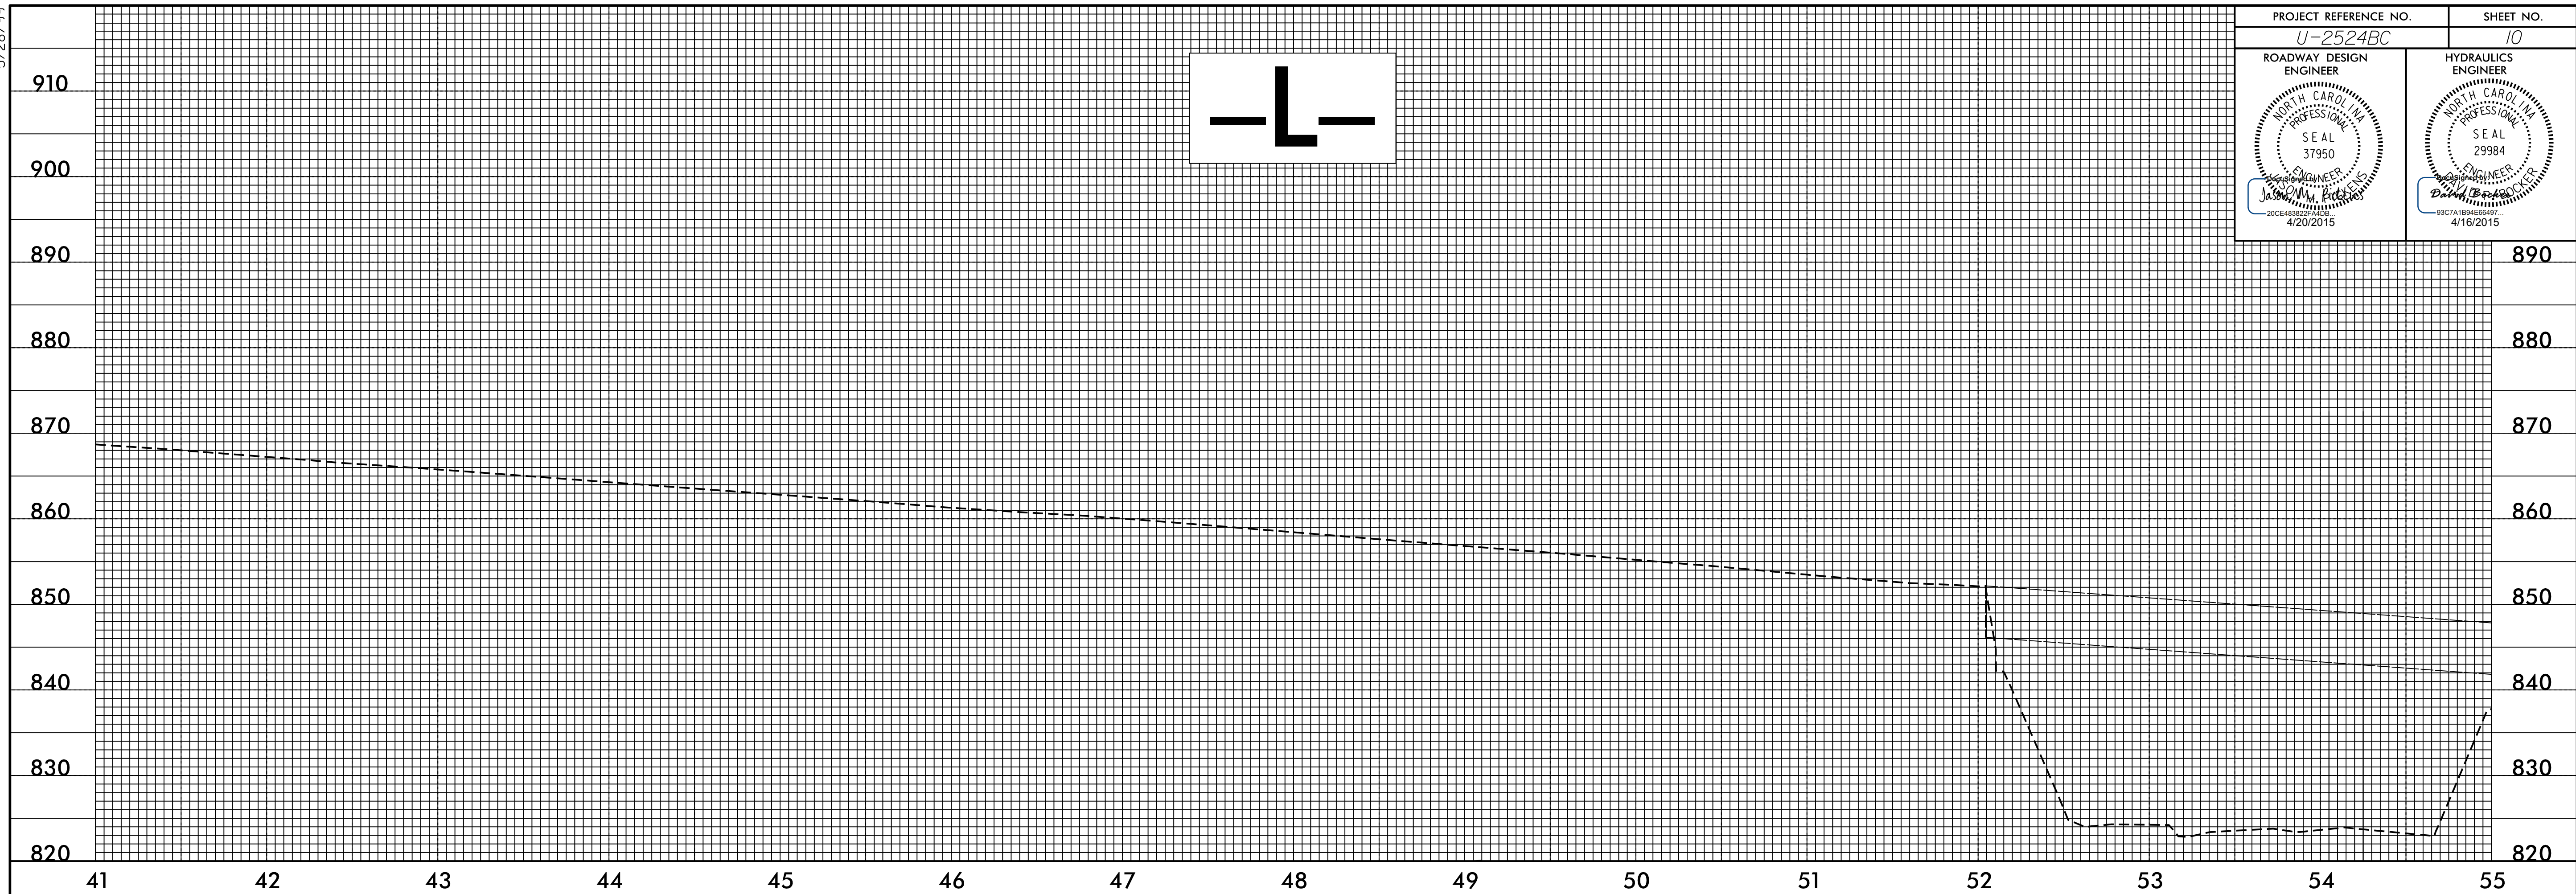


5/28/99

PROJECT REFERENCE NO. <i>U-2524BC</i>	SHEET NO. <i>10</i>
ROADWAY DESIGN ENGINEER <i>JASON M. BICKNER</i>	HYDRAULICS ENGINEER <i>DAVID B. BICKNER</i>
NORTH CAROLINA PROFESSIONAL ENGINEER SEAL 37950 4/20/2015	NORTH CAROLINA PROFESSIONAL ENGINEER SEAL 29984 4/16/2015

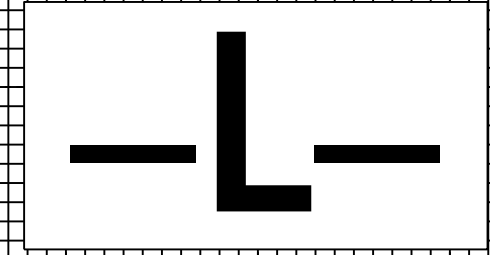

I:\Projects\2015\11\00\Roadway\U-2524BC-RDY_PFL_10.DGN

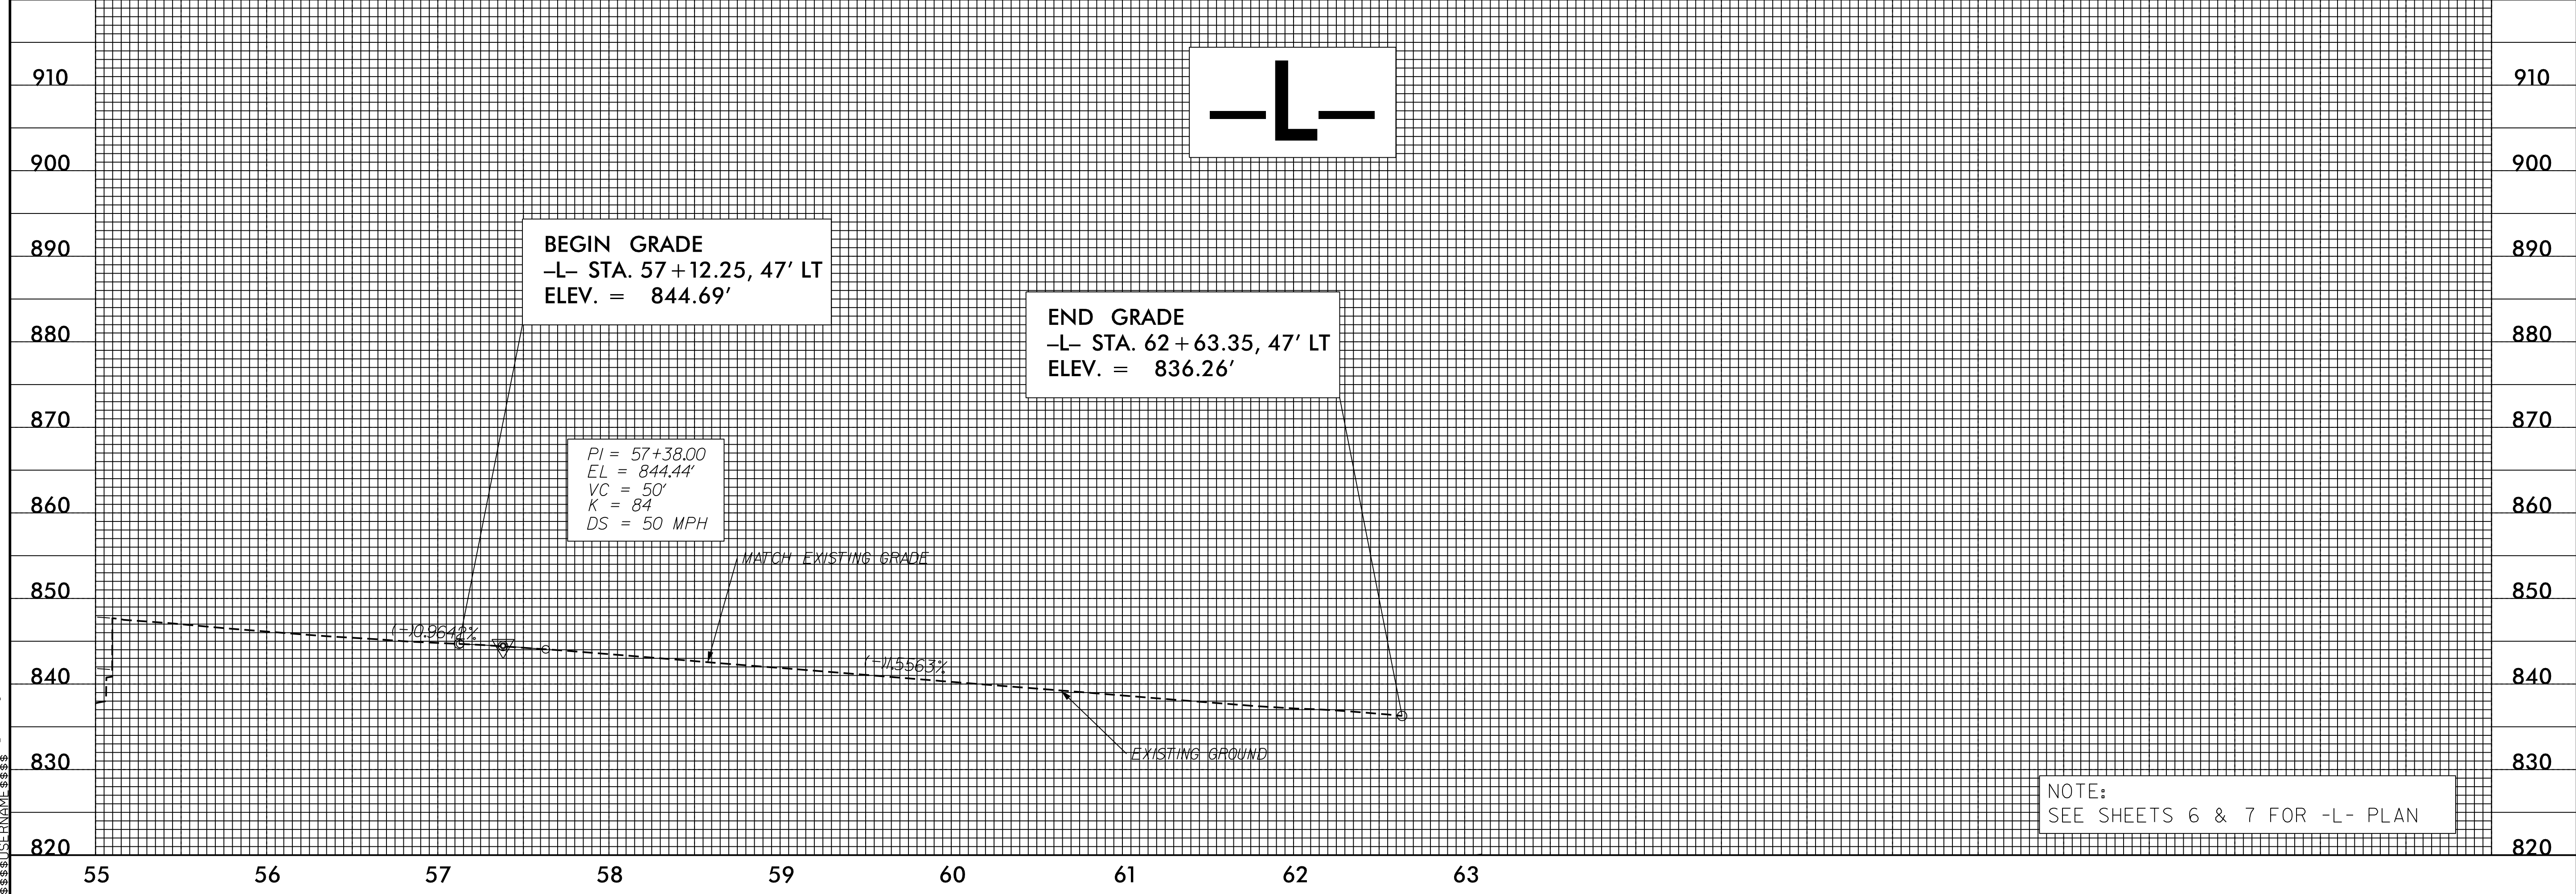

NOTE:
SEE SHEETS 6 & 7 FOR -L- PLAN