


NOTES:  
 1. REFER TO RSD 1101.03, SHEET 1 & 2 OF 9, FOR GENERAL NOTES.  
 2. SEE SHEET TMP-2D FOR THE SPECIAL SIGN DESIGN.  
 3. ALL DETOUR SIGN LOCATIONS ARE APPROXIMATE.  
 4. COORDINATE DETOUR WITH U-2524C PROJECT.

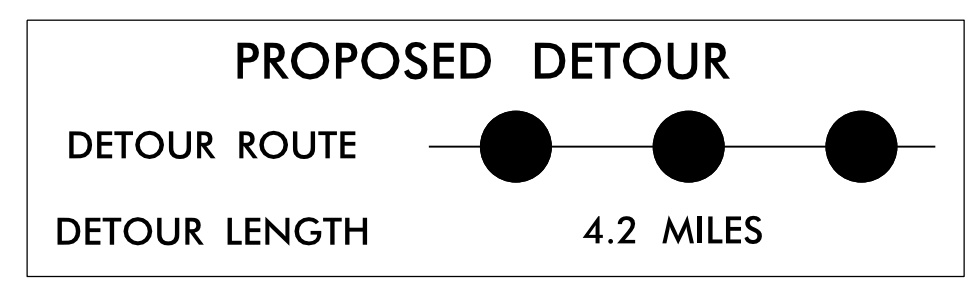

APPROVED: <i>[Signature]</i> DATE: 3/2/2015			TRANSPORTATION MANAGEMENT PLAN  <b>INMAN ROAD          -Y- DETOUR</b>
SEAL			

PLANS PREPARED BY:  
**PARSONS**  
 5540 CENTERVIEW DRIVE, SUITE 201  
 RALEIGH, NORTH CAROLINA 27606  
 NC LICENSE NO. F-02648  
 FOR NORTH CAROLINA DEPT. OF TRANSPORTATION

03-MAR-2015 11:12 C:\Users\jpicke\Documents\TrafficControl\U2524BC-TC-TMP-02B.dgn  
 \$\$\$USERNAME\$\$\$