

SIGN NUMBER: SP-1 TYPE: D QUANTITY: SEE PLANS SIGN WIDTH: 3'-0" HEIGHT: 2'-0" TOTAL AREA: 6.0 Sq.Ft. BORDER TYPE: RECESSED RECESS: 0.38" WIDTH: 0.38" RADII: 1.5" NO. Z BARS: LENGTH:	BACKG COLOR: Fluorescent Orange COPY COLOR: Black SYMBOL X Y WID HT MAT'L: 0.125" (3.2 mm) ALUMINUM	DESIGN BY: JMP PROJECT ID: U-2524BC	CHECKED BY: TDG DIV: 7	DATE: JANUARY 2015
--	--	--	---------------------------	--------------------

BORDER  
R=1.5"  
TH=0.38"  
IN=0.38"

Spacing Factor is 1 unless specified otherwise

LETTER POSITIONS

Letter spacings are to start of next letter

	I	N	M	A	N												Series/Size Text Length
	8.2	2.1	4.7	4.8	4.7	3.3	8.2										C 2000 19.6
	R	O	A	D													C 2000 16.6
	9.7	4.3	4.2	4.7	3.4	9.7											

SIGN NUMBER: SP-2 TYPE: D QUANTITY: SEE PLANS SIGN WIDTH: 3'-0" HEIGHT: 2'-0" TOTAL AREA: 6.0 Sq.Ft. BORDER TYPE: RECESSED RECESS: 0.38" WIDTH: 0.38" RADII: 1.5" NO. Z BARS: LENGTH:	BACKG COLOR: Fluorescent Orange COPY COLOR: Black SYMBOL X Y WID HT MAT'L: 0.125" (3.2 mm) ALUMINUM	DESIGN BY: JMP PROJECT ID: U-2524BC	CHECKED BY: TDG DIV: 7	DATE: FEBRUARY 2015
--	--	--	---------------------------	---------------------

BORDER  
R=1.5"  
TH=0.38"  
IN=0.38"

Spacing Factor is 1 unless specified otherwise

LETTER POSITIONS

Letter spacings are to start of next letter


	B	Y	R	A	N												Series/Size Text Length
	7.7	4.4	3.9	4.2	4.7	3.3	7.7										C 2000 20.5
	B	L	V	D													C 2000 15.7
	10.1	4.4	3.4	4.6	3.3	10.1											

02-MAR-2015 11:12  
 J:\U-2524BC\TrafficControl\TCP\U2524BC.TC\_TMP\_02D.dgn  
 \$\$\$USERNAME\$\$\$

PLANS PREPARED BY:  
**PARSONS**  
 2540 CENTERVIEW DR., SUITE 207  
 RALEIGH, NORTH CAROLINA 27606  
 NC LICENSE NO. F-0246  
 FOR NORTH CAROLINA STATE OF TRANSPORTATION

APPROVED: Jean M. Pickett DATE: 3/2/2015

SEAL

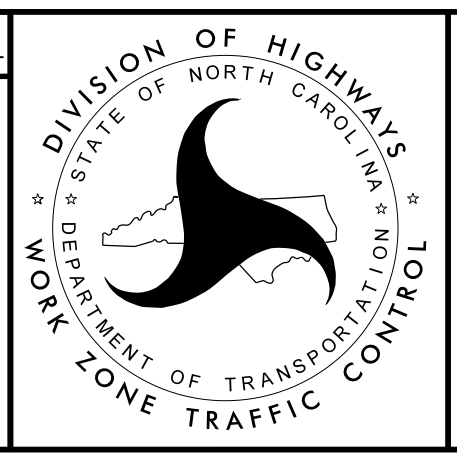

TRANSPORTATION  
MANAGEMENT PLAN

SPECIAL SIGN  
DESIGNS