
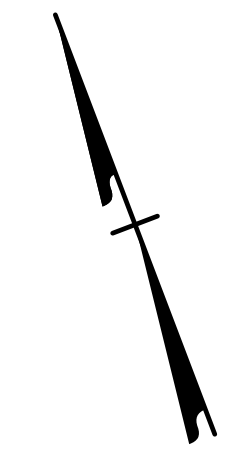


8/17/99

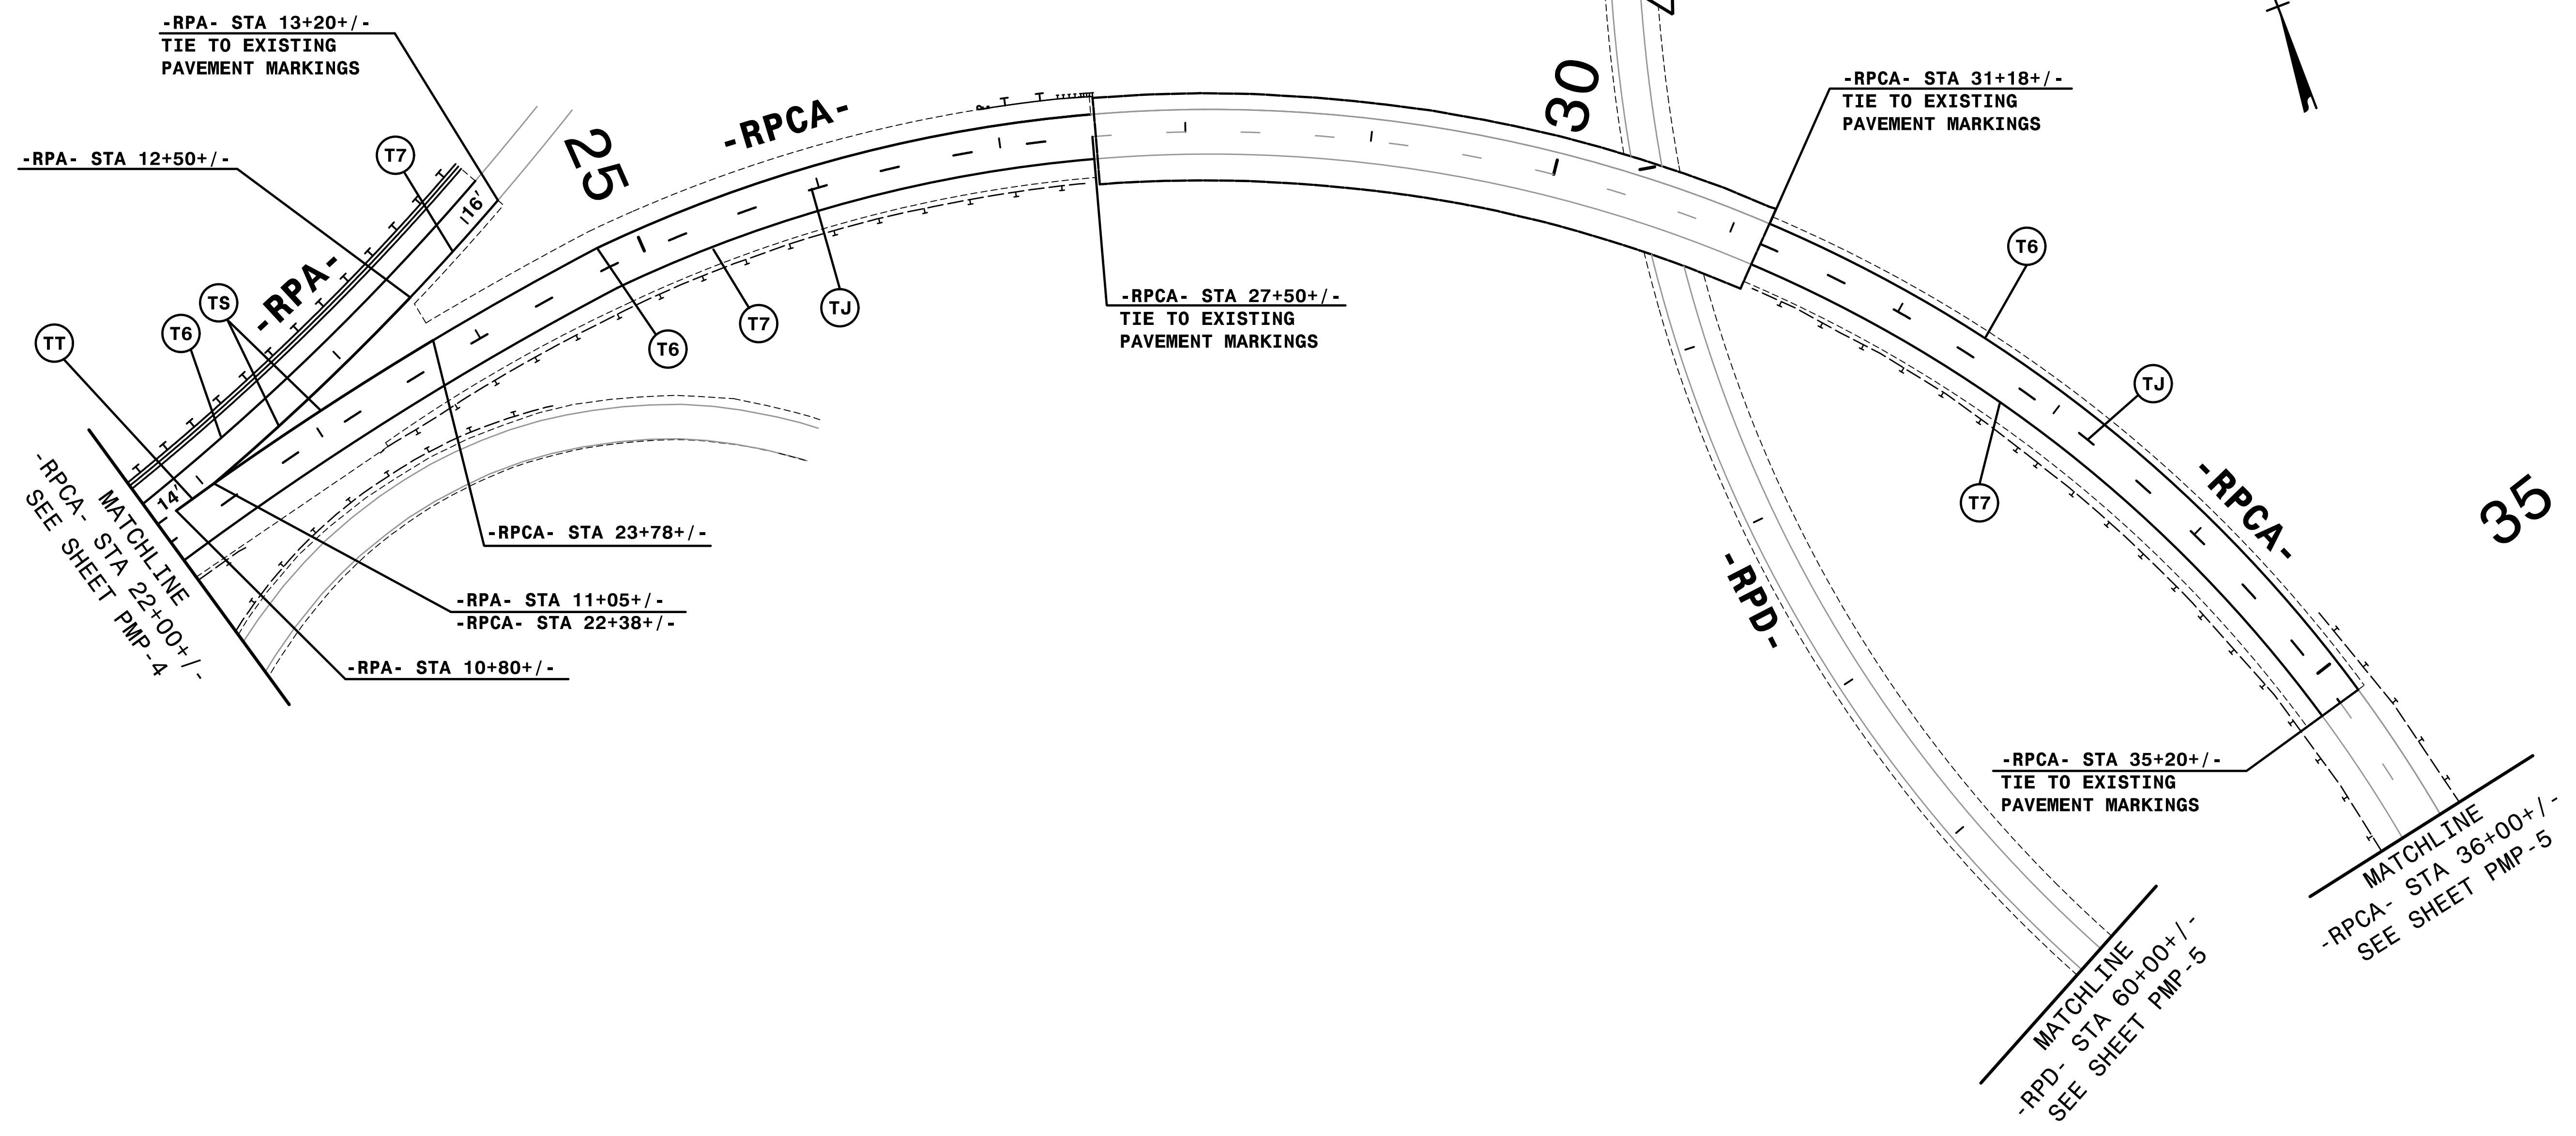

REVISIONS

2:45:52 PM 5/24/2015  
 P:\524BC.dwg DETAIL5.dgn  
 \$\$\$USERNAME\$\$\$

QA/QC STAGE:	
REVIEW:	
CONCUR:	
REVISE:	
VERIFY:	

NOTE: ALL LANE WIDTHS ARE 12' UNLESS OTHERWISE SHOWN.

**HNTB** HNTB NORTH CAROLINA, P.C.  
 343 E. Six Forks Road, Suite 200  
 Raleigh, North Carolina 27609  
 NC License No: C-1554

SEAL

APPROVED:  
 Digitally signed by:  
 Rhonda Early  
 F34CAF5AC8BF48A...

DATE:  
 3/3/2015

TRANSPORTATION  
 MANAGEMENT PLAN

**FINAL PAVEMENT  
 MARKING PLANS**