
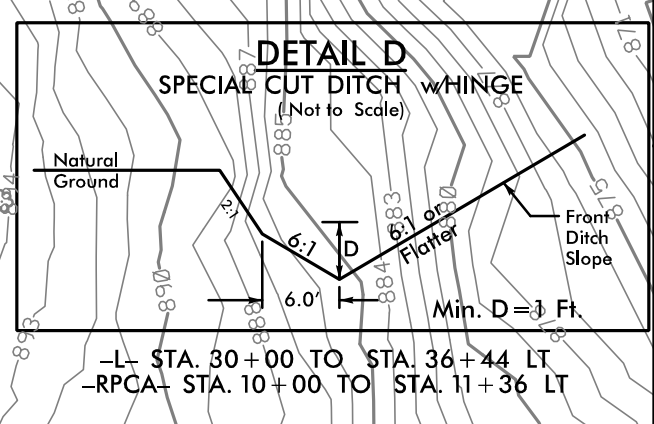
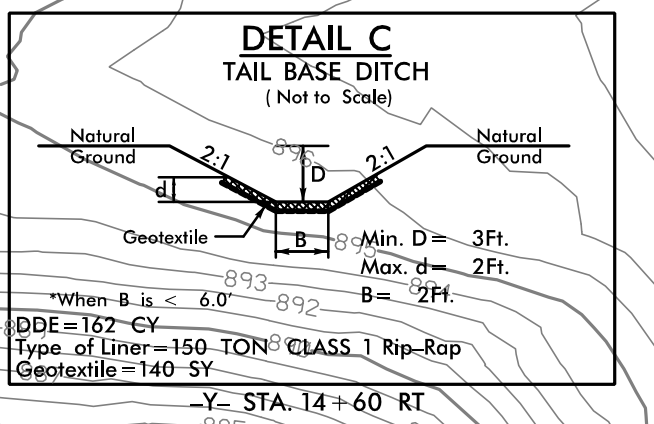
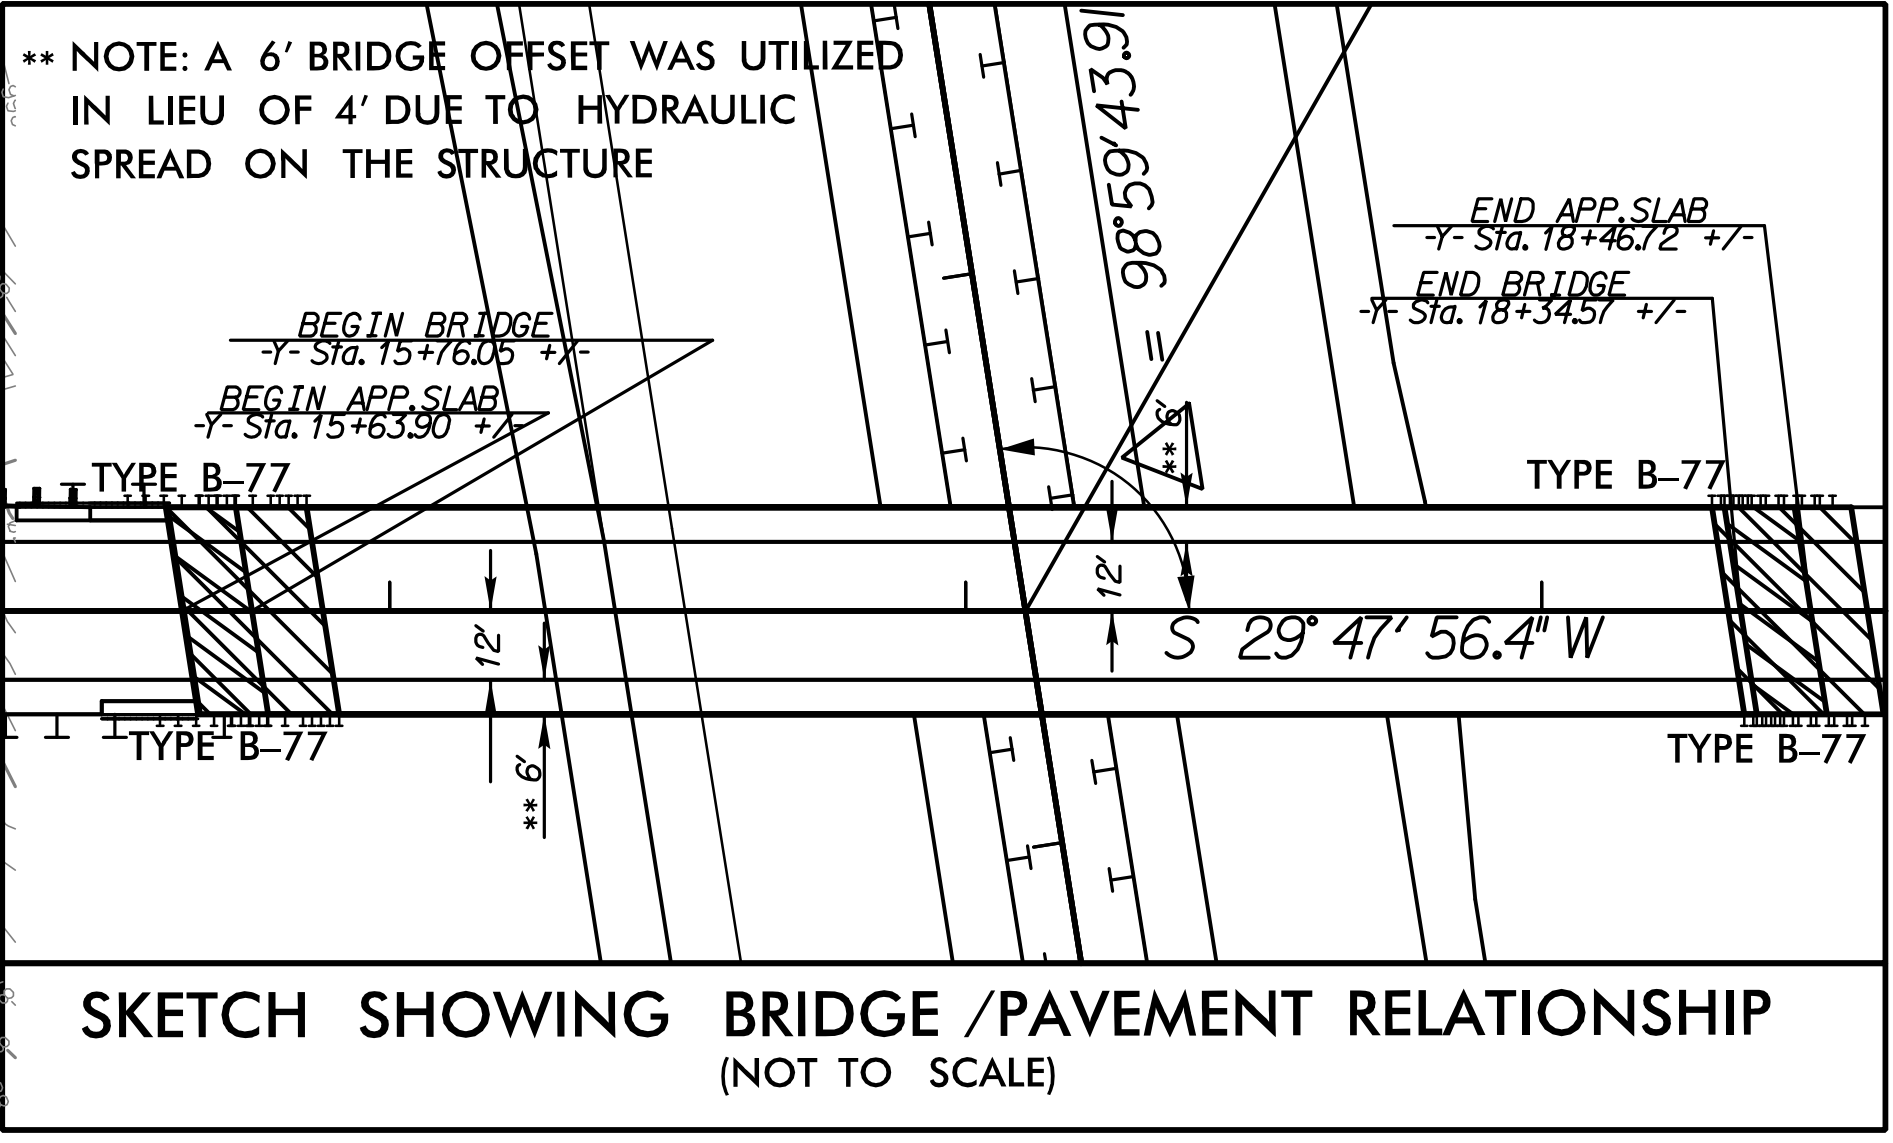


PROJECT REFERENCE NO.	SHEET NO.
U-2524BC	EC-5/CONST. 5
RW SHEET NO.	

5/14/99

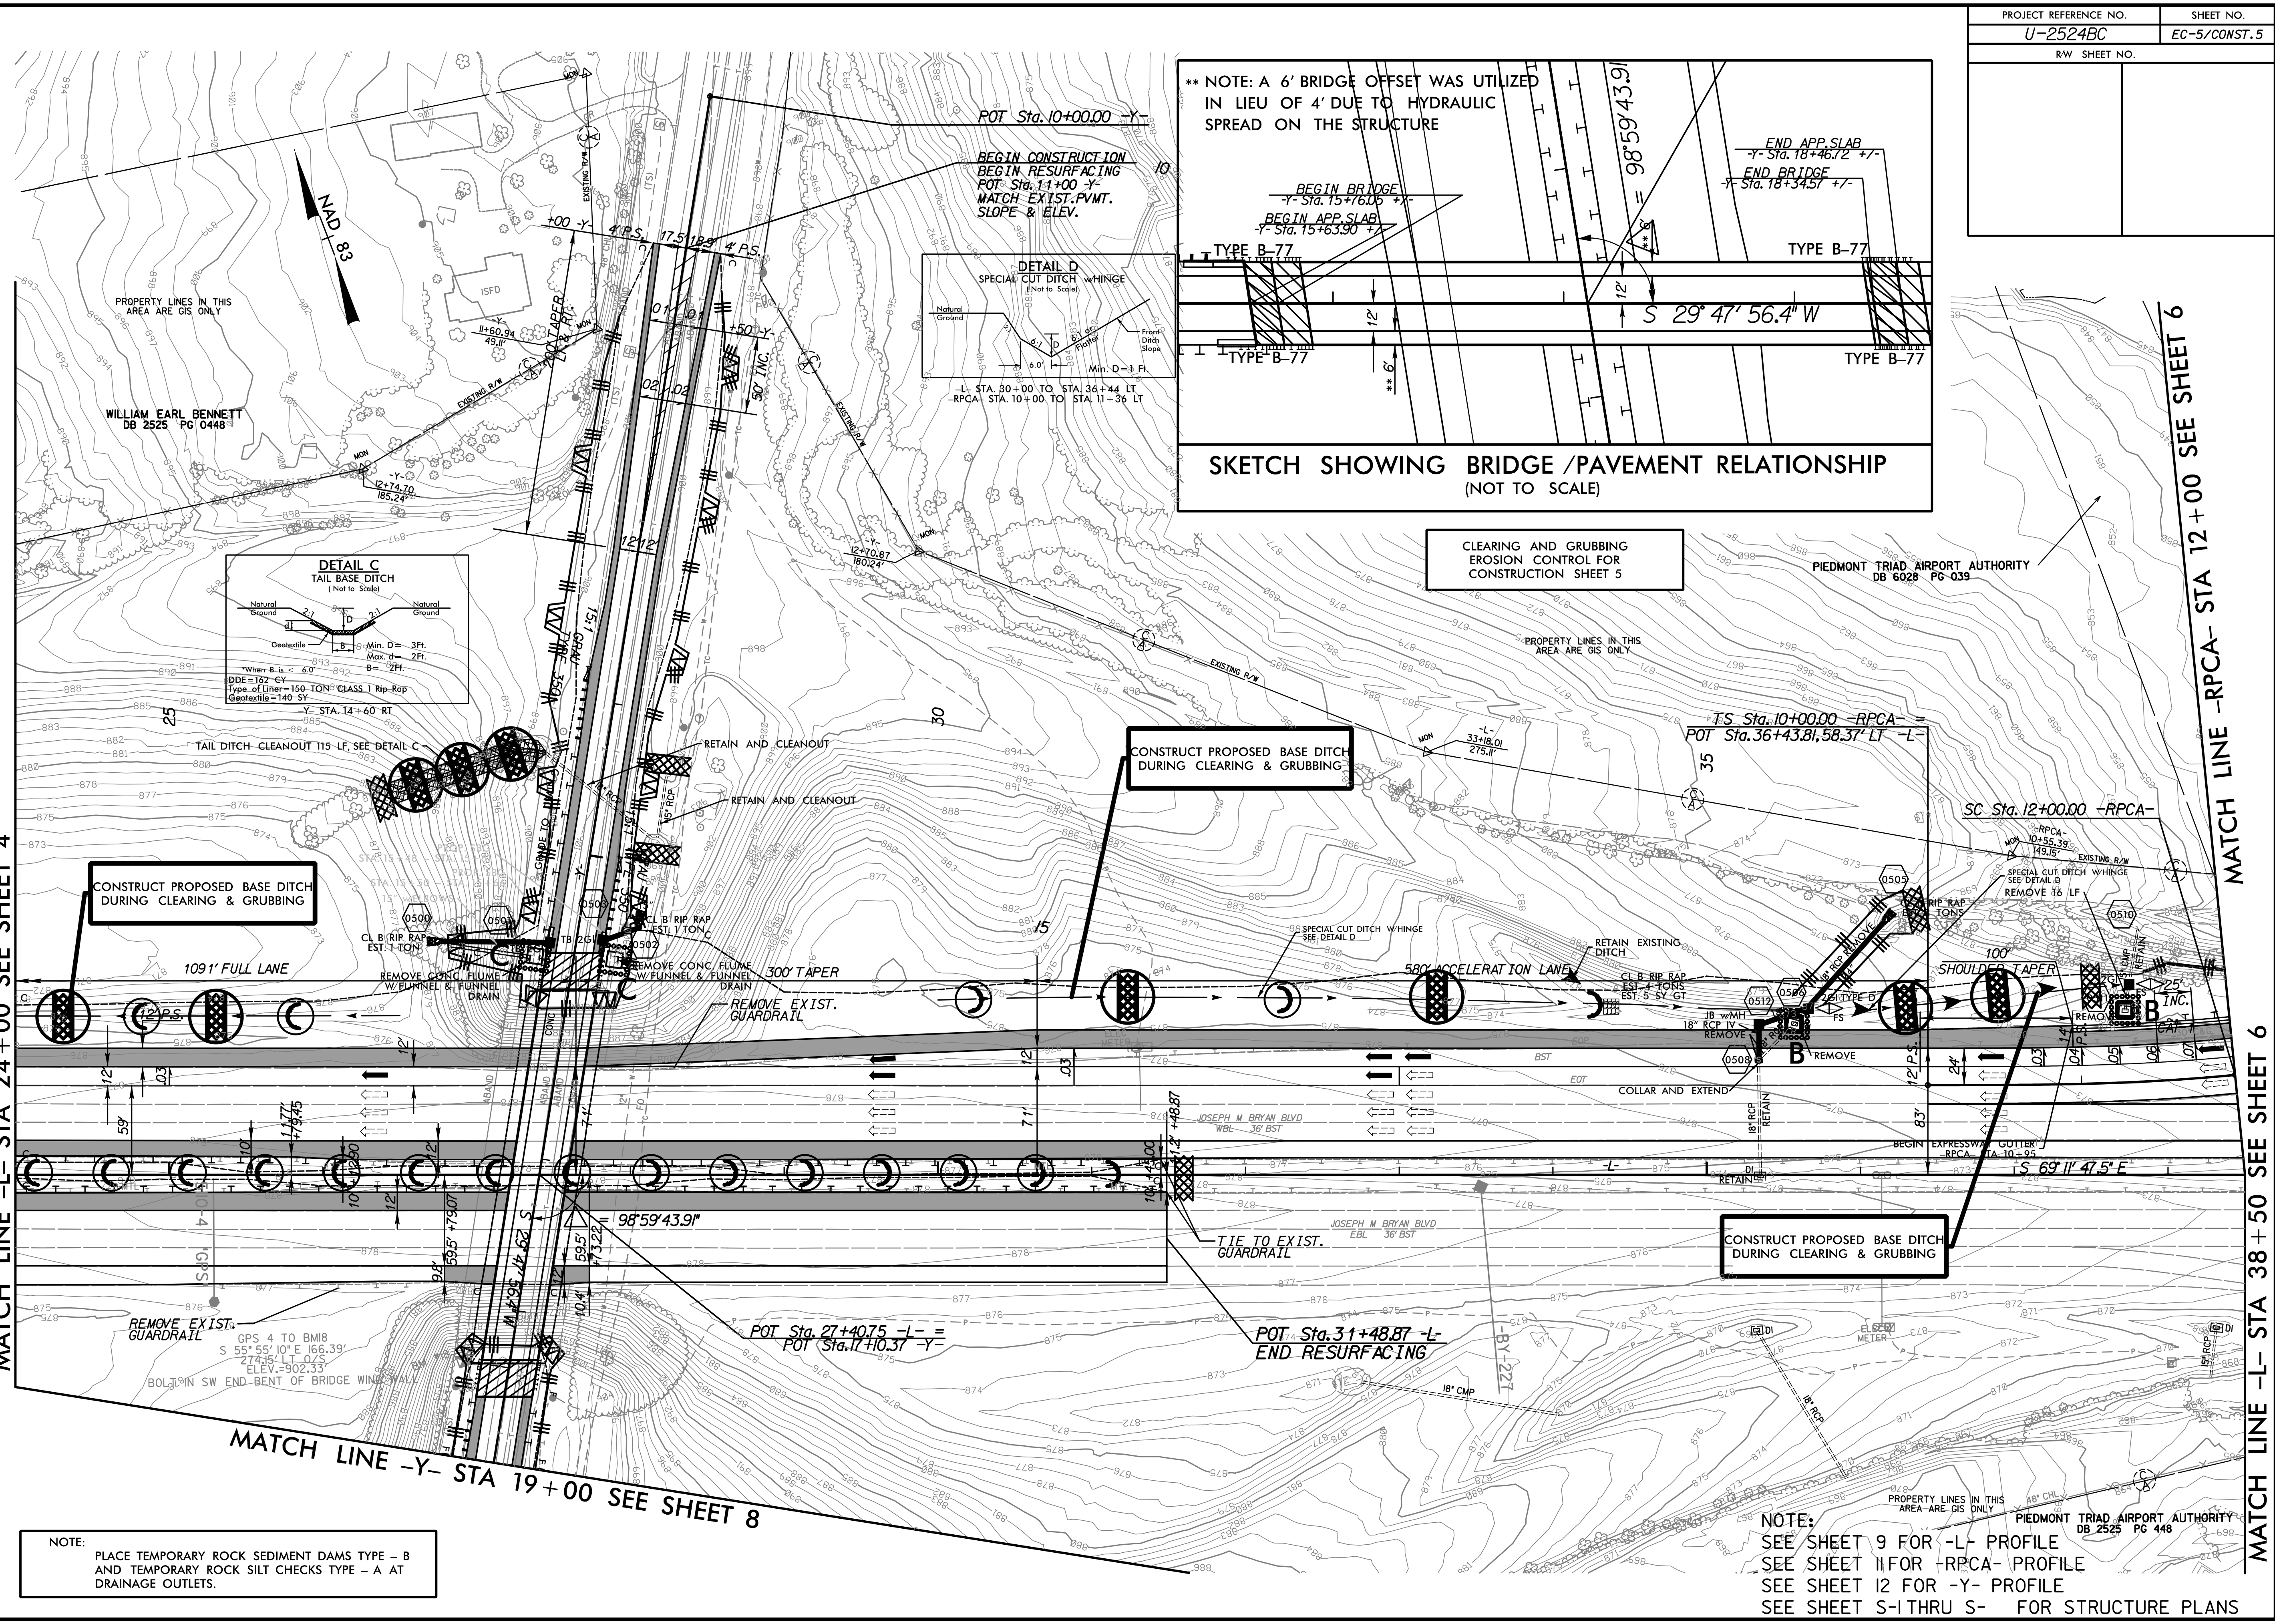

CONSTRUCT PROPOSED BASE DITCH DURING CLEARING & GRUBBING

CONSTRUCT PROPOSED BASE DITCH DURING CLEARING & GRUBBING

CONSTRUCT PROPOSED BASE DITCH DURING CLEARING & GRUBBING

NOTE:
PLACE TEMPORARY ROCK SEDIMENT DAMS TYPE - B AND TEMPORARY ROCK SILT CHECKS TYPE - A AT DRAINAGE OUTLETS.

NOTE:
SEE SHEET 9 FOR -L- PROFILE
SEE SHEET 11 FOR -RPCA- PROFILE
SEE SHEET 12 FOR -Y- PROFILE
SEE SHEET S-1 THRU S- FOR STRUCTURE PLANS

MATCH LINE -L- STA 24+00 SEE SHEET 4

MATCH LINE -Y- STA 19+00 SEE SHEET 8

MATCH LINE -RPCA- STA 12+00 SEE SHEET 6

MATCH LINE -L- STA 38+50 SEE SHEET 6

PIEDMONT TRIAD AIRPORT AUTHORITY
DB 6028 PG 039

PIEDMONT TRIAD AIRPORT AUTHORITY
DB 2525 PG 448