


5/14/99

CLEARING AND GRUBBING  
EROSION CONTROL FOR  
CONSTRUCTION SHEET 8

NOTE:  
PLACE TEMPORARY ROCK SEDIMENT DAMS - B  
AND TEMPORARY ROCK SILT CHECKS TYPE - A AT  
DRAINAGE OUTLETS.

MATCH LINE -Y- STA 19+00 SEE SHEET 5

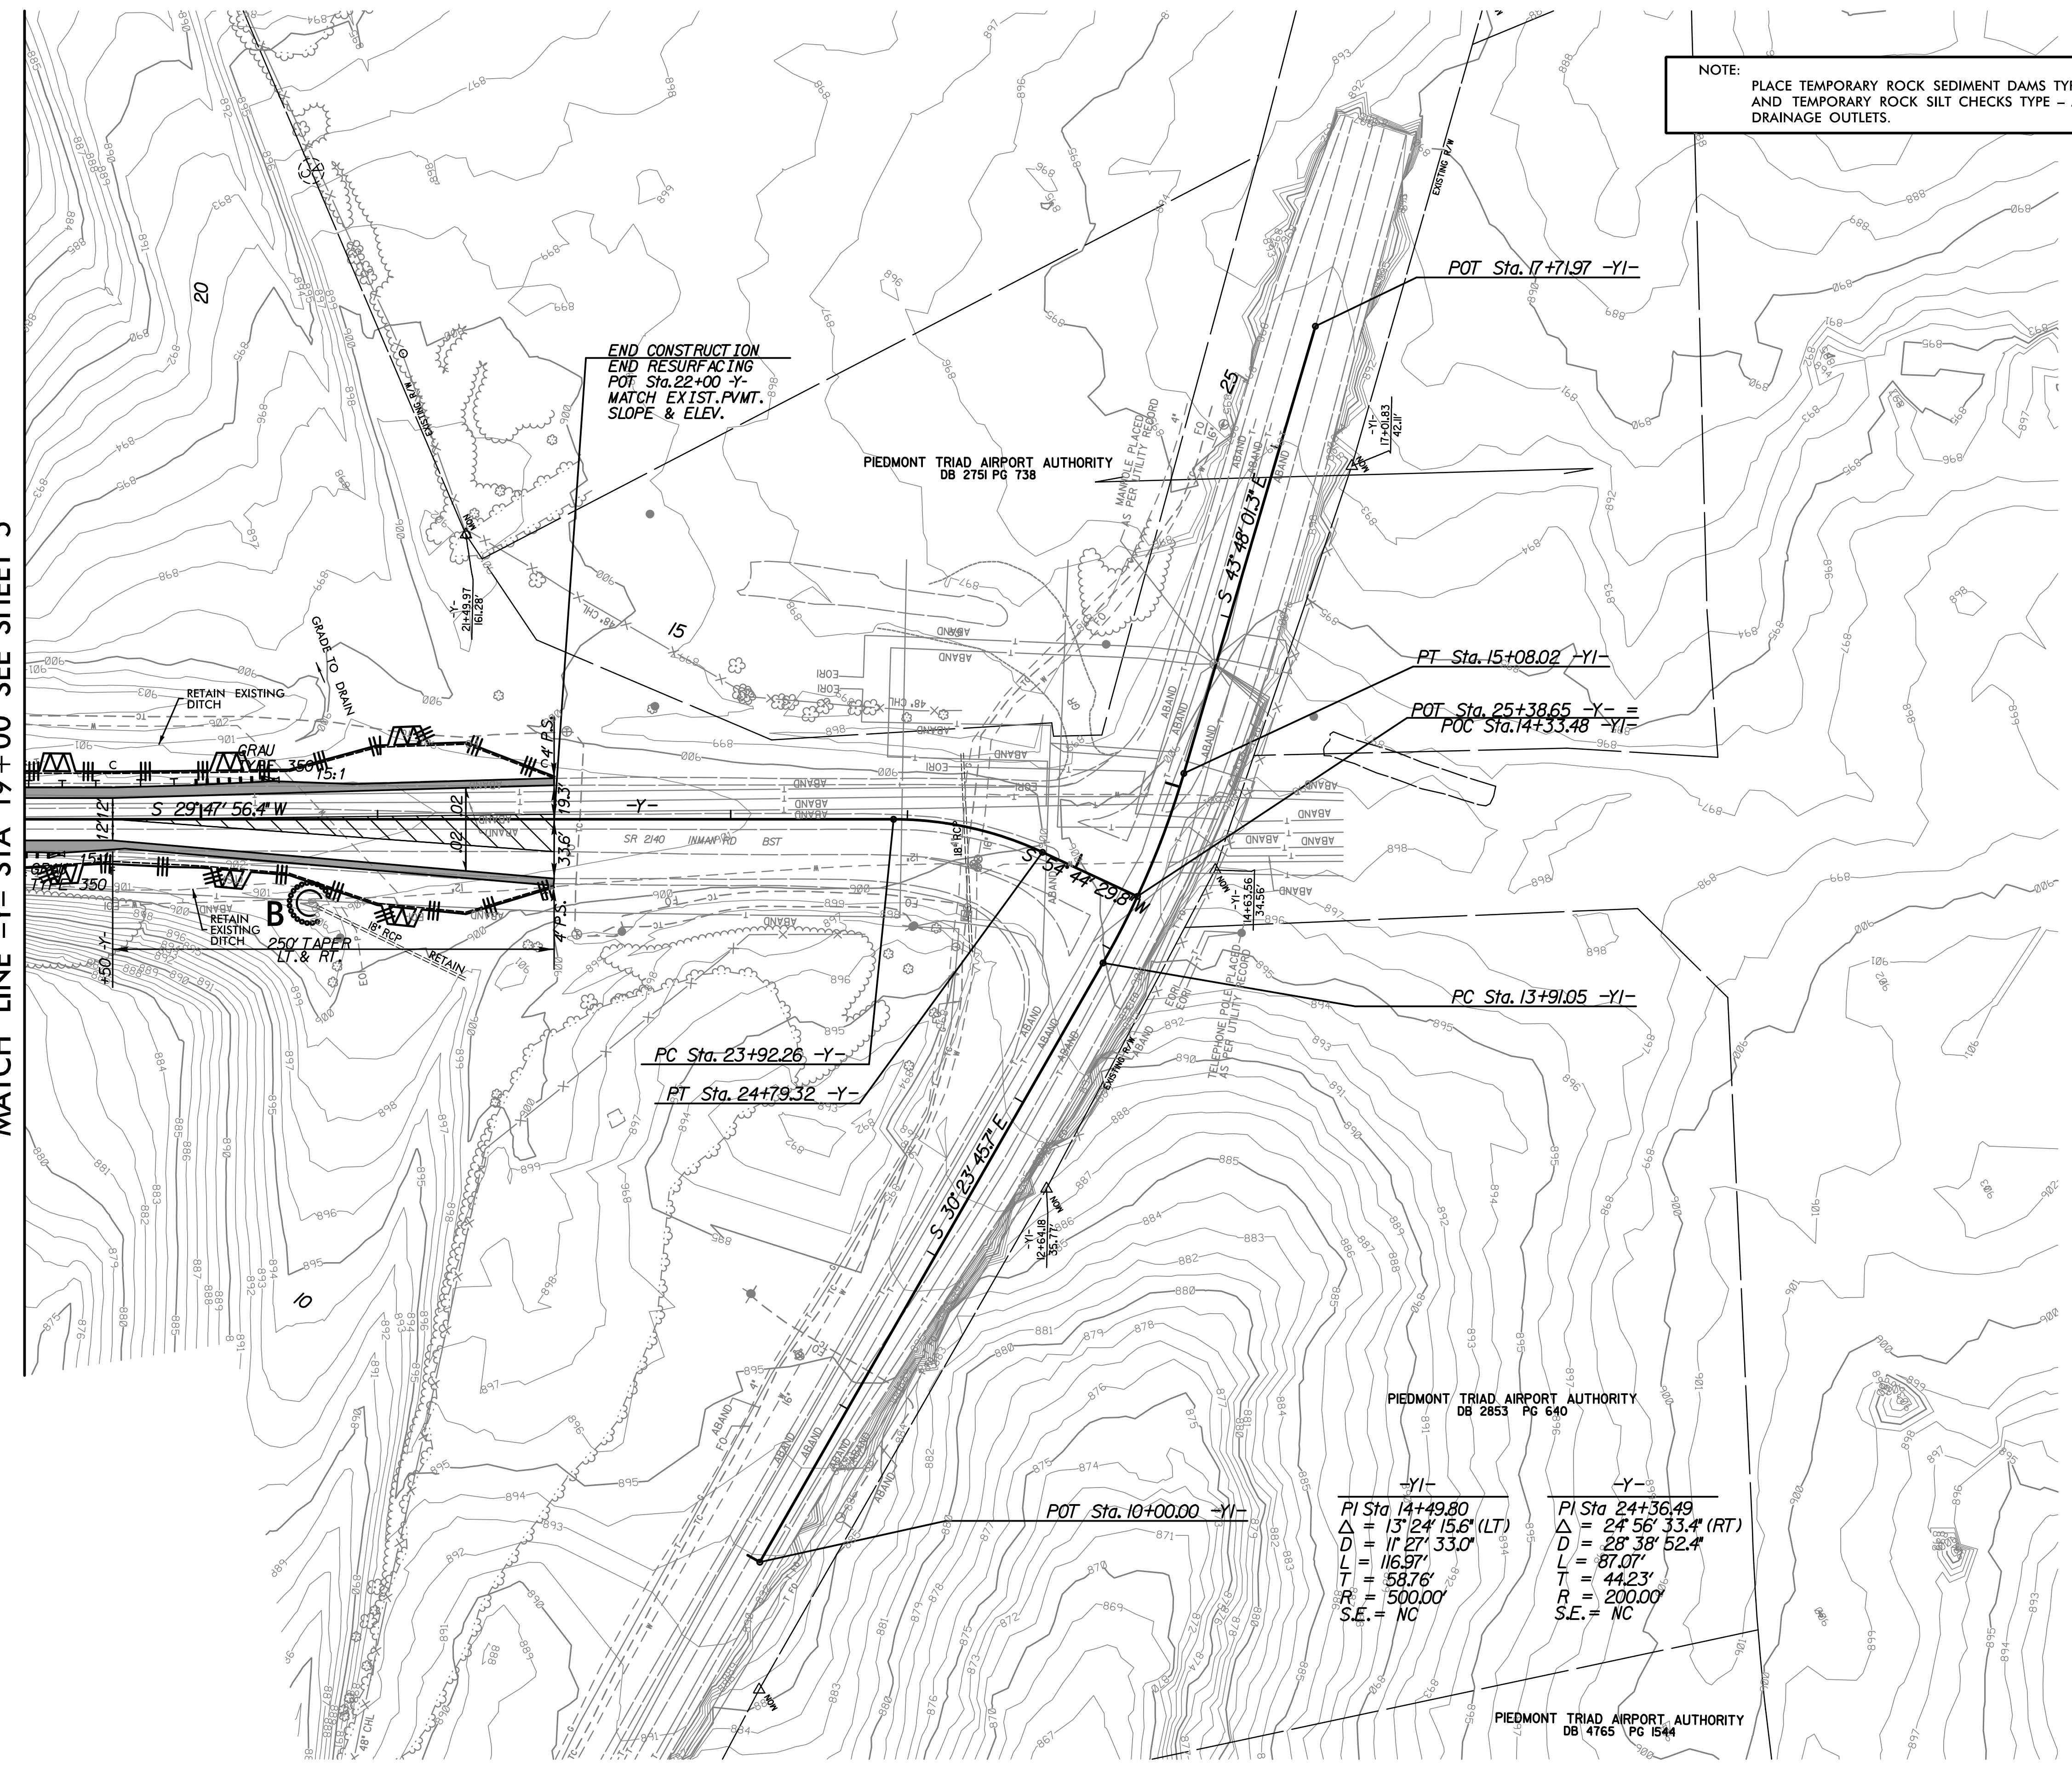

END CONSTRUCTION  
END RESURFACING  
POT Sta. 22+00 -Y-  
MATCH EXIST. P.V.M.T.  
SLOPE & ELEV.

PIEDMONT TRIAD AIRPORT AUTHORITY  
DB 2751 PG 738

POT Sta. 17+71.97 -Y-

PT Sta. 15+08.02 -Y-

POT Sta. 25+38.65 -Y- =  
POC Sta. 14+33.48 -Y-

PC Sta. 13+91.05 -Y-

PC Sta. 23+92.26 -Y-


PT Sta. 24+79.32 -Y-

POT Sta. 10+00.00 -Y-

PIEDMONT TRIAD AIRPORT AUTHORITY  
DB 2853 PG 640

-Y-	-Y-
PI Sta. 14+49.80	PI Sta. 24+36.49
$\Delta = 13^{\circ} 24' 15.6"$ (LT)	$\Delta = 24^{\circ} 56' 33.4"$ (RT)
D = 11' 27' 33.0"	D = 26' 38' 52.4"
L = 116.97'	L = 87.07'
T = 58.76'	T = 44.23'
R = 500.00'	R = 200.00'
S.E. = NC	S.E. = NC

PIEDMONT TRIAD AIRPORT AUTHORITY  
DB 4765 PG 1544

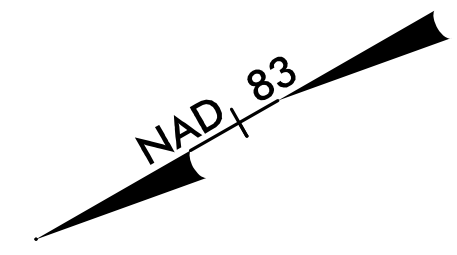

NOTE:  
SEE SHEET 12 FOR -Y- PROFILE

5/14/99