
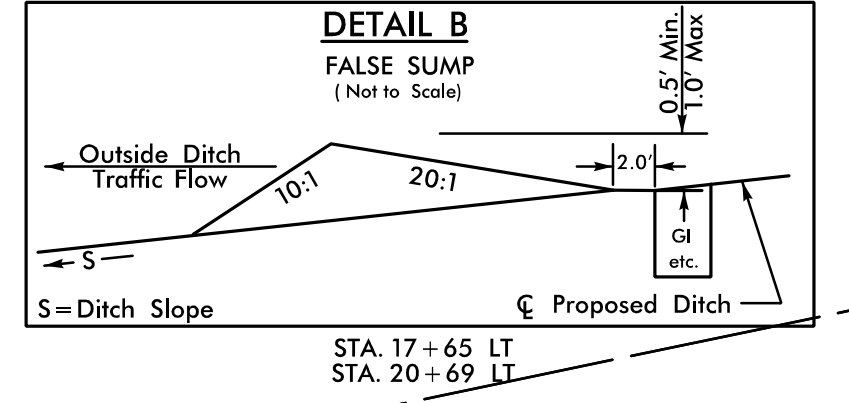
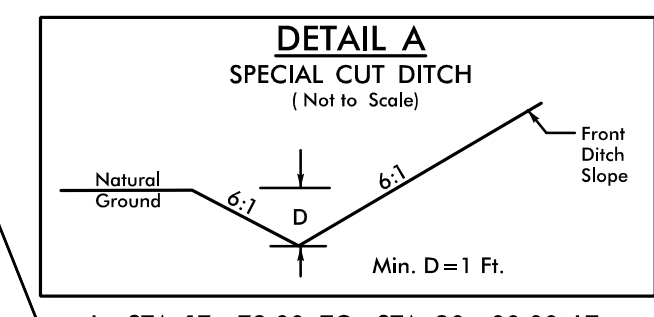


PROJECT REFERENCE NO.	SHEET NO.
U-2524BC	EC-9/CONST. 4
RW SHEET NO.	


5/14/99

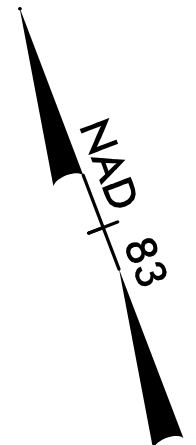

-L- STA. 17+79.00 TO STA. 20+00.00 LT
-L- STA. 20+83.00 TO STA. 26+50.00 LT

STA. 17+65 LT
STA. 20+69 LT

BEGIN STATE TIP PROJECT U-2524BC
POT Sta. 12+13.16 -L-
BEGIN RESURFACING WESTBOUND LANES

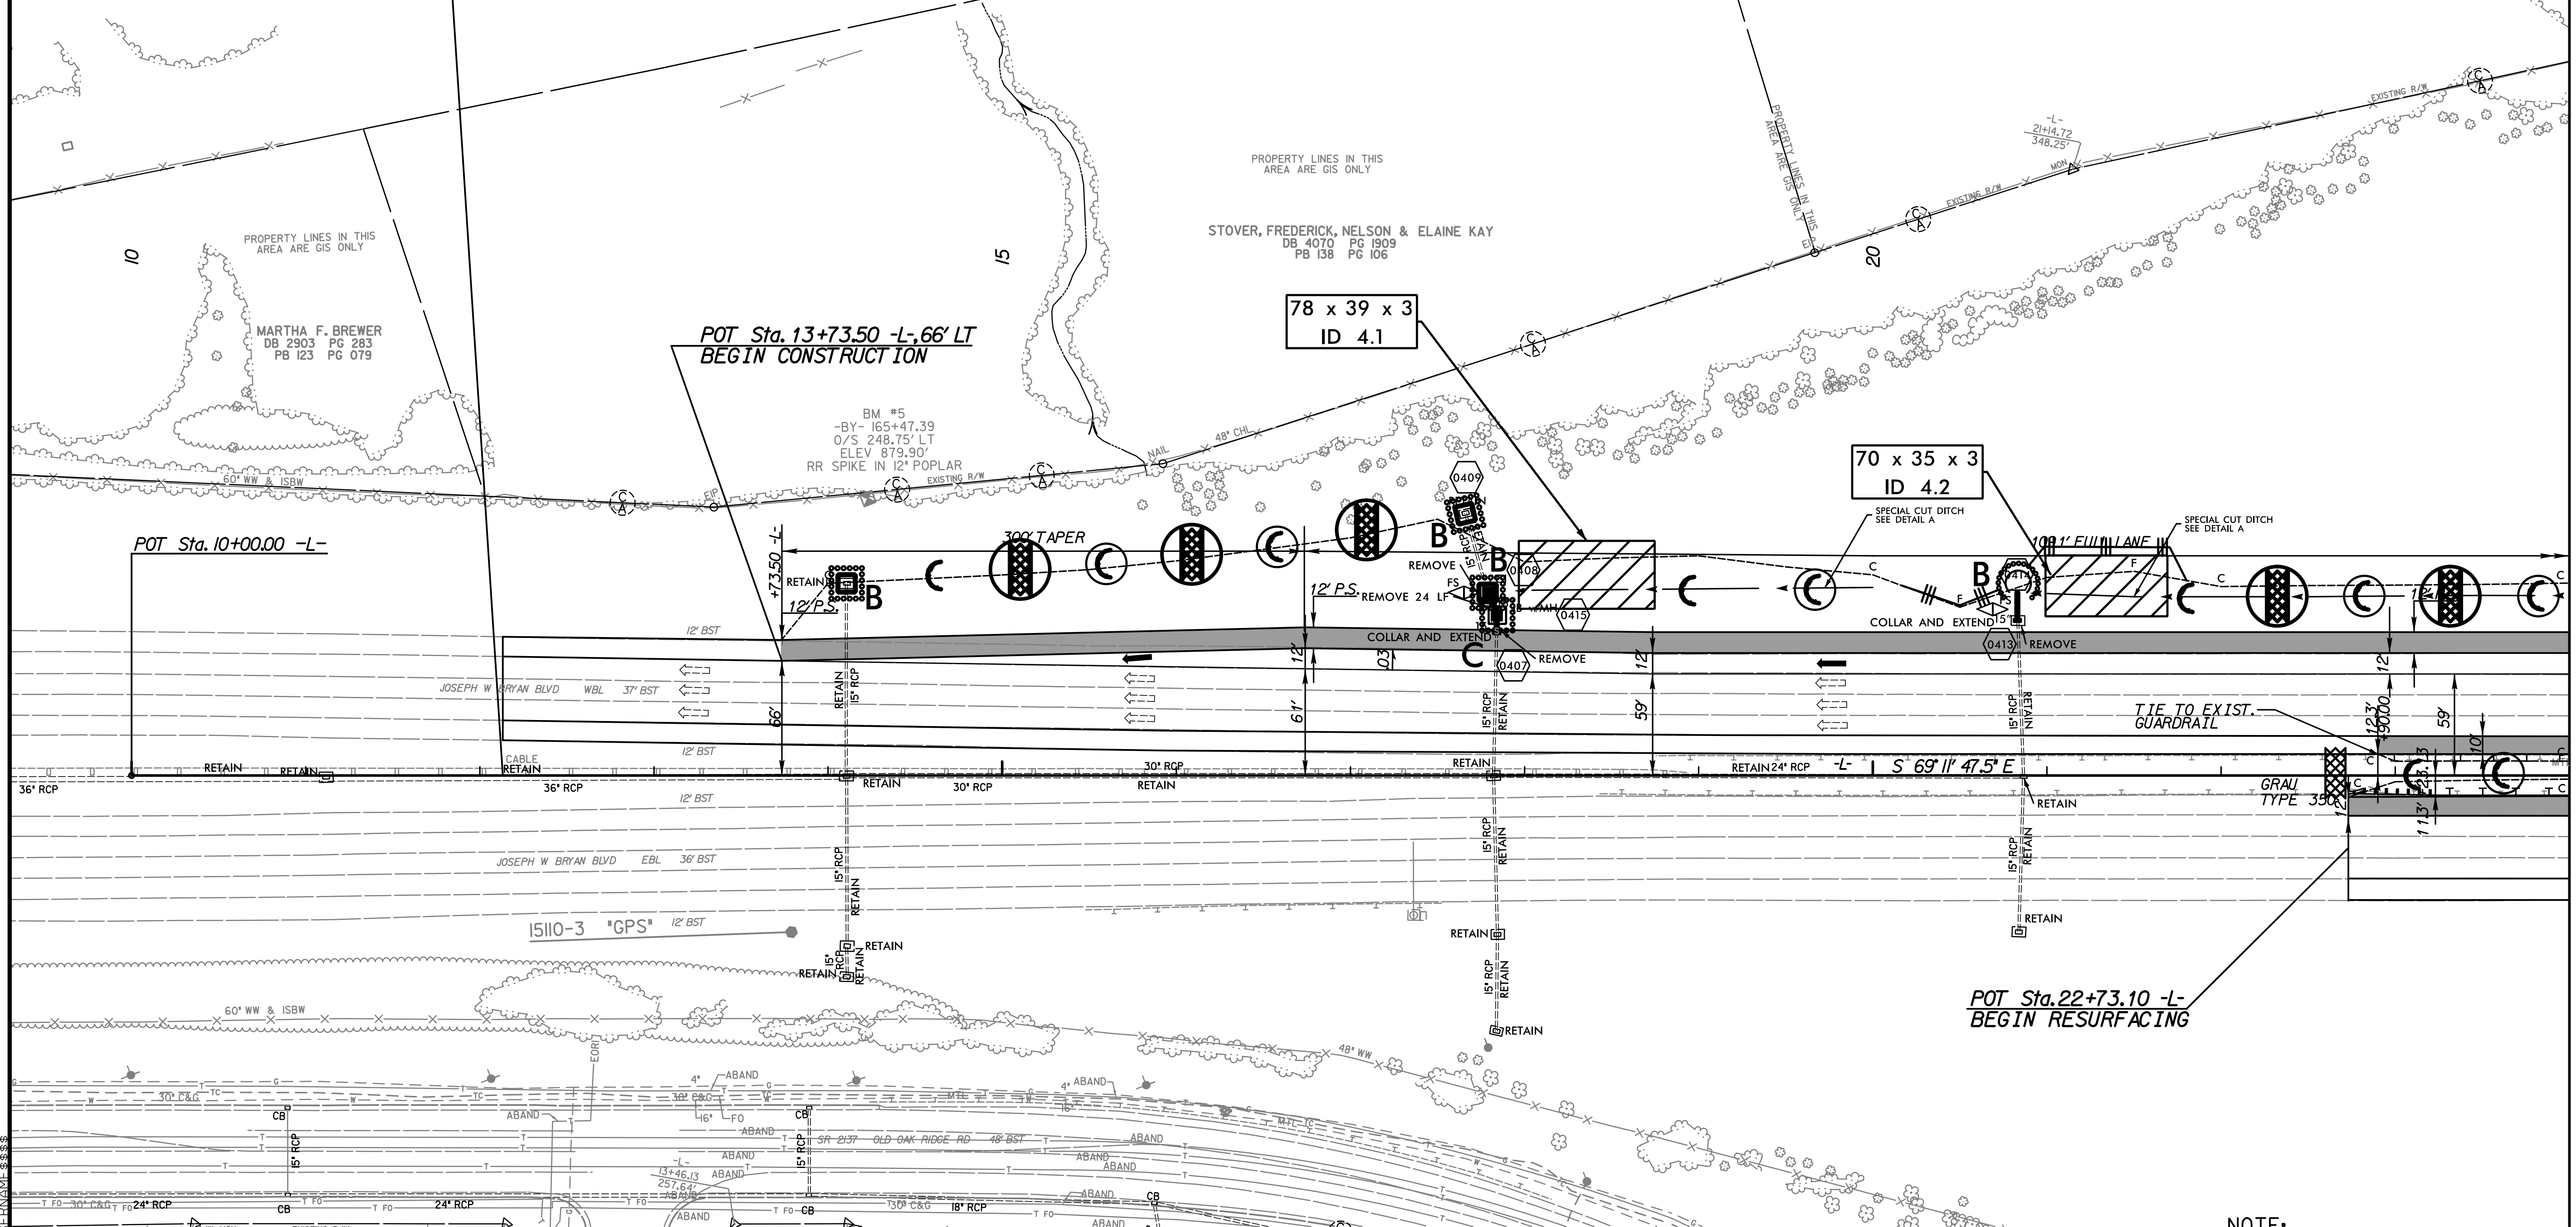

POT Sta. 13+73.50 -L- 66' LT
BEGIN CONSTRUCTION

POT Sta. 10+00.00 -L-

POT Sta. 22+73.10 -L-
BEGIN RESURFACING

NOTE:
SEE SHEET 9 FOR -L- PROFILE

MATCH LINE -L- STA 24+00 SEE SHEET 5