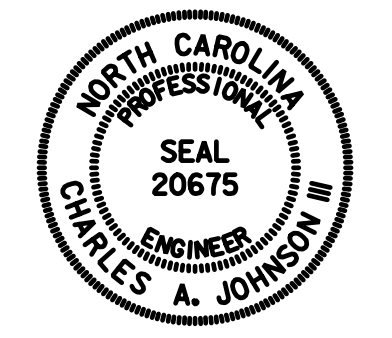


| | |
|---|-----------|
| TIP NO. | SHEET NO. |
| U-2524BC | SIGN-3D |
| DocuSigned by: | |
| Charles A. Johnson, III | |
| APPROVED: <u>Charles A. Johnson, III</u> | |
| DATE: 3/3/2015 | |
| SEAL | |
|  | |


SIGN NUMBER: 201
 TYPE: A
 QUANTITY: 1
 SIGN WIDTH: 6'-0"
 HEIGHT: 5'-0"
 TOTAL AREA: 30.0 Sq.Ft.
 BORDER TYPE: FLUSH
 RECESS: 0"
 WIDTH: 1.5"
 RADII: 6"
 NO. Z BARS: 2
 LENGTH: 64.0

BACKG COLOR: Green
 COPY COLOR: White

| SYMBOL | X | Y | WID | HT |
|--------------|------|---|------|------|
| Type A Arrow | 24.5 | 6 | 18.3 | 29.2 |
| | | | | |
| | | | | |
| | | | | |
| | | | | |

MAT'L: 0.125" ALUMINUM

DESIGN BY: TRT
 PROJECT ID: U-2524BC
 CHECKED BY: ADK/CAJ
 DIV: 07
 DATE: March 2015

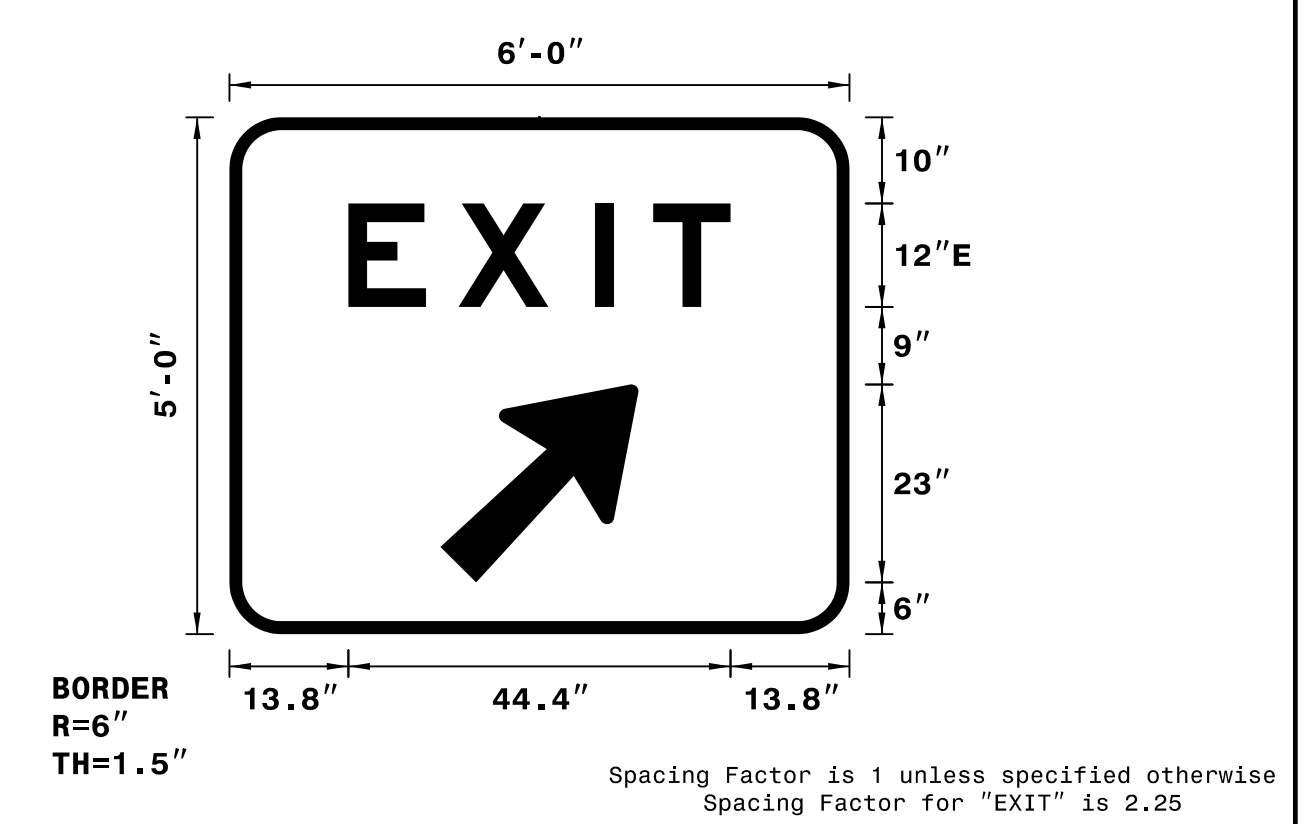

NOTES:
 1. Legend and border shall be direct applied Grade C reflective sheeting.
 2. Background shall be Grade C reflective sheeting.

LETTER POSITIONS

| Letter spacings are to start of next letter | | | | | | | | | | Series/Size |
|---|------|------|-----|---|------|--|--|--|--|-------------|
| | | | | | | | | | | Text Length |
| E | X | I | T | | | | | | | E 2000 |
| 13.8 | 12.8 | 15.8 | 6.7 | 9 | 13.8 | | | | | 44.4 |
| | | | | | | | | | | |
| | | | | | | | | | | |
