
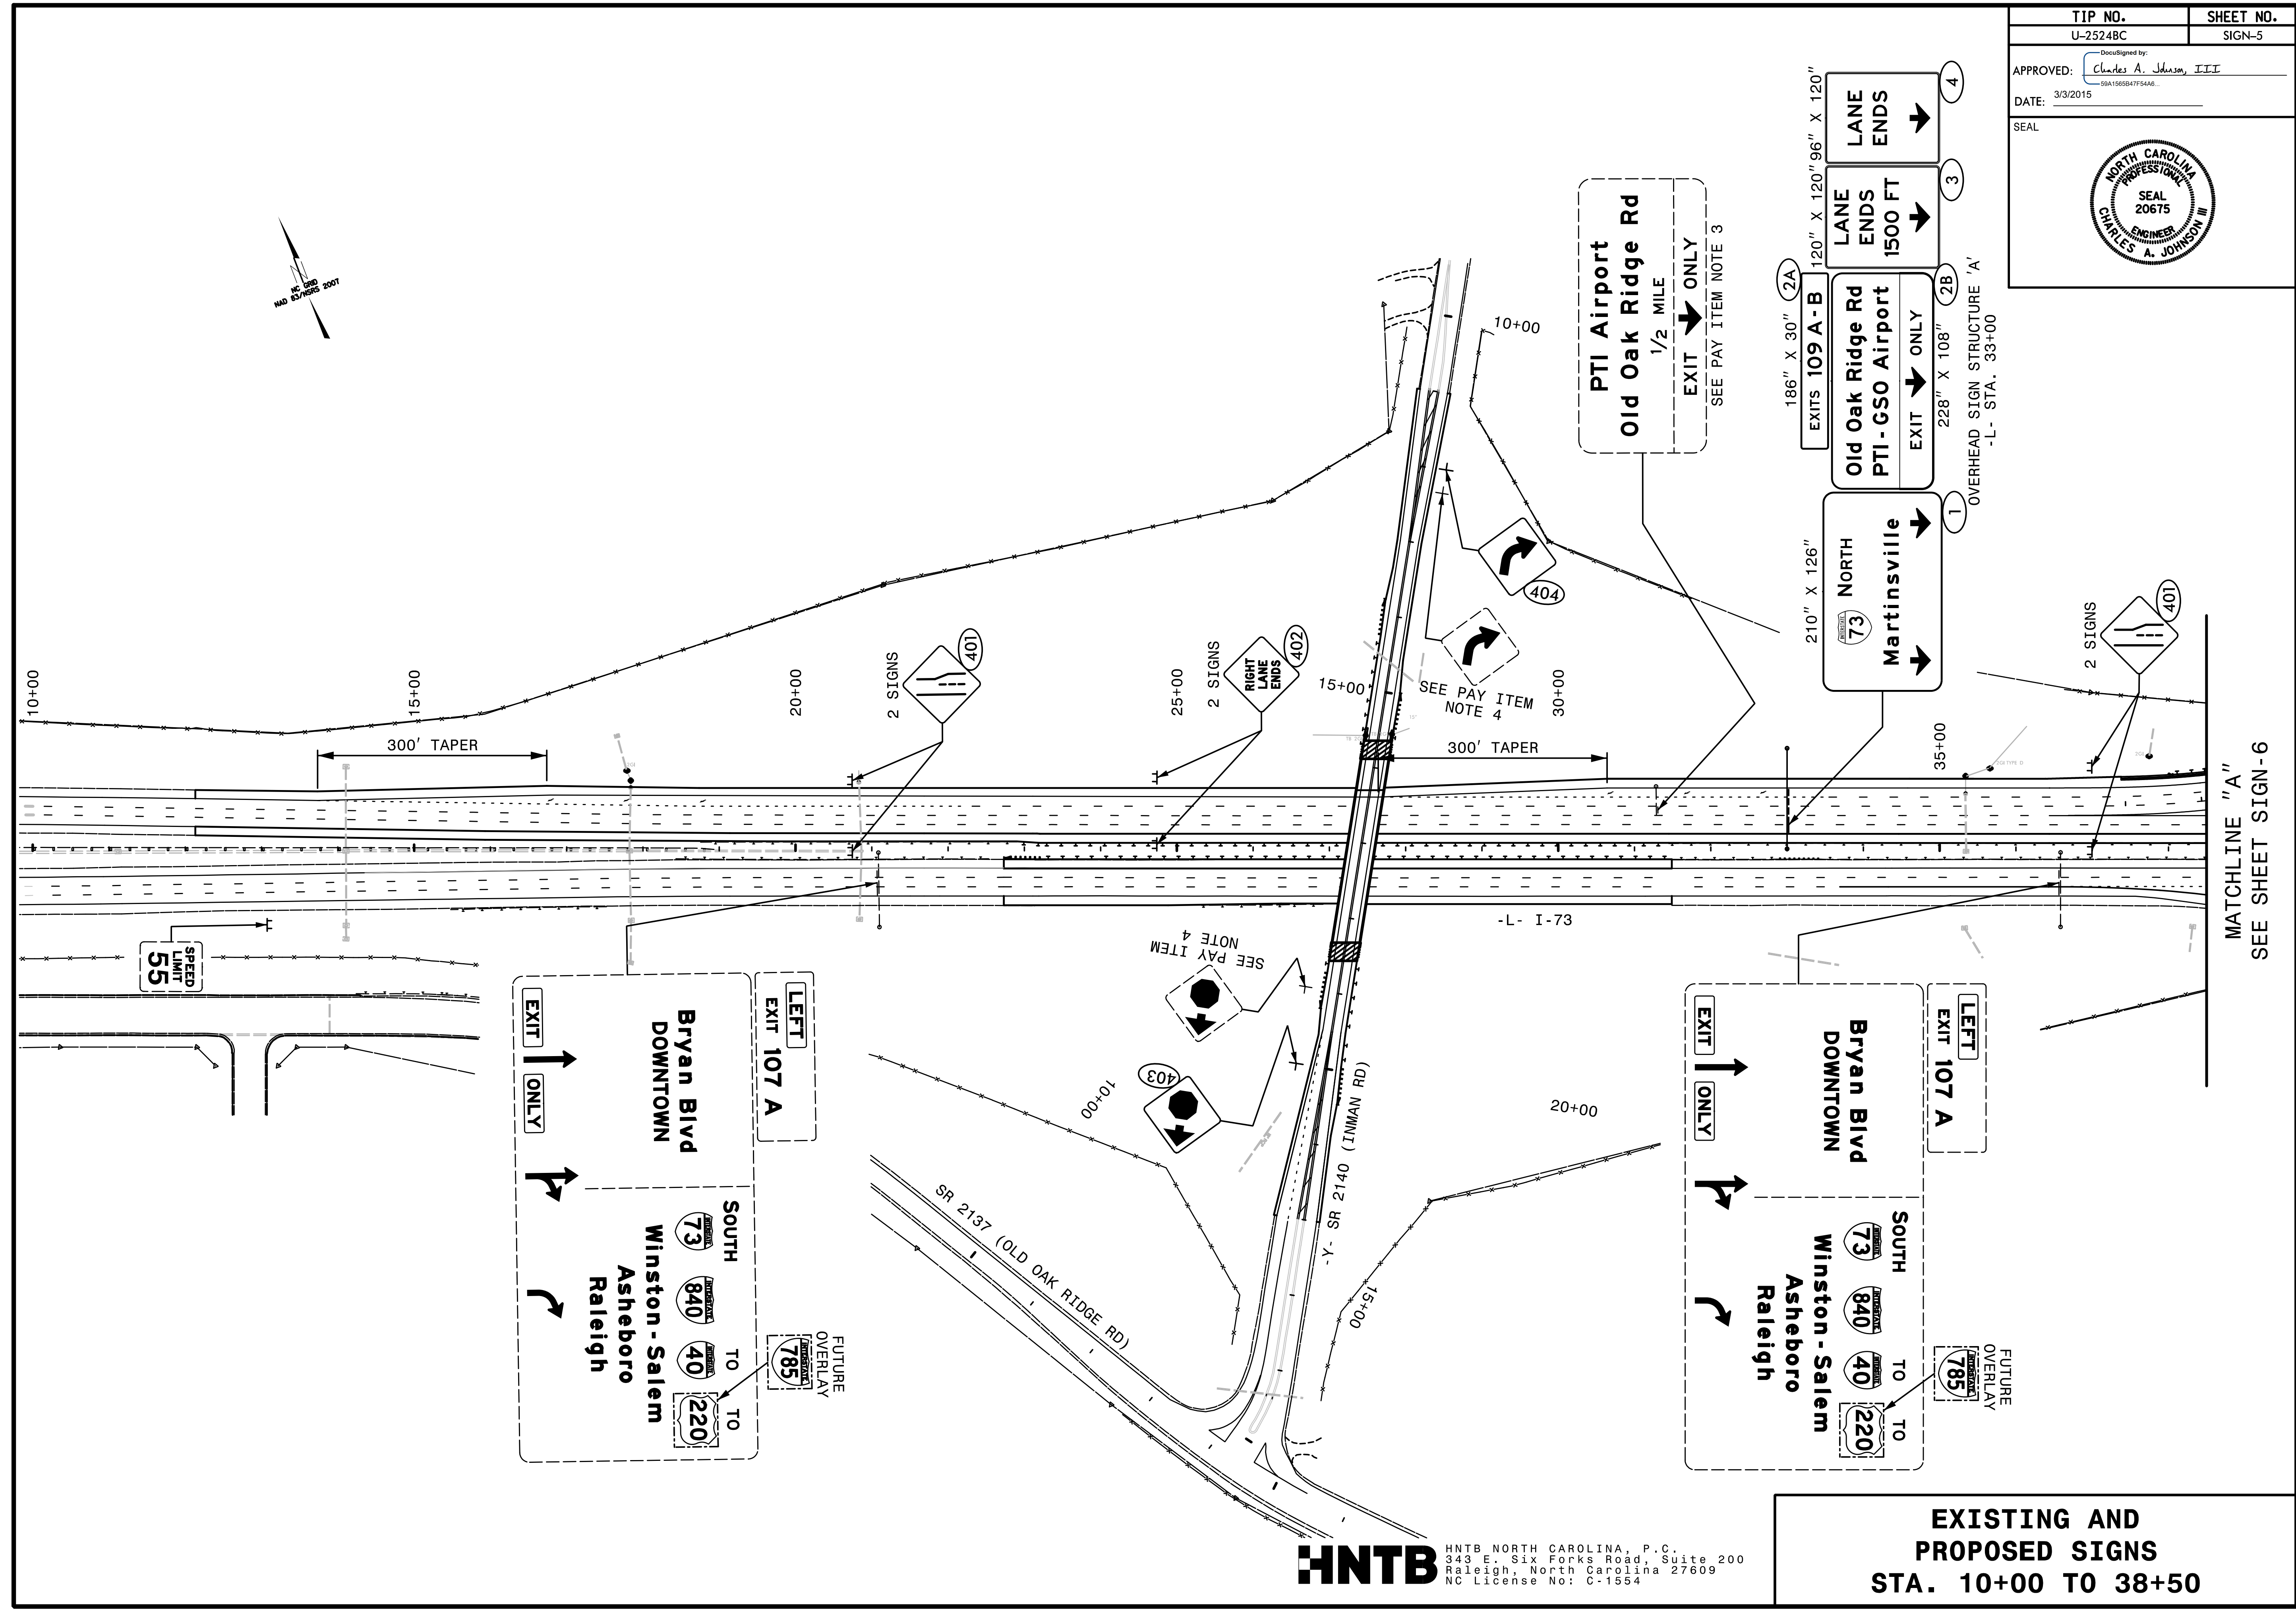


TIP NO. U-2524BC	SHEET NO. SIGN-5
APPROVED: <i>Charles A. Johnson, III</i> SBA1565847F5466	
DATE: 3/3/2015	
SEAL	





**HNTB** HNTB NORTH CAROLINA, P.C.  
343 E. Six Forks Road, Suite 200  
Raleigh, North Carolina 27609  
NC License No: C-1554

**EXISTING AND PROPOSED SIGNS  
STA. 10+00 TO 38+00**