
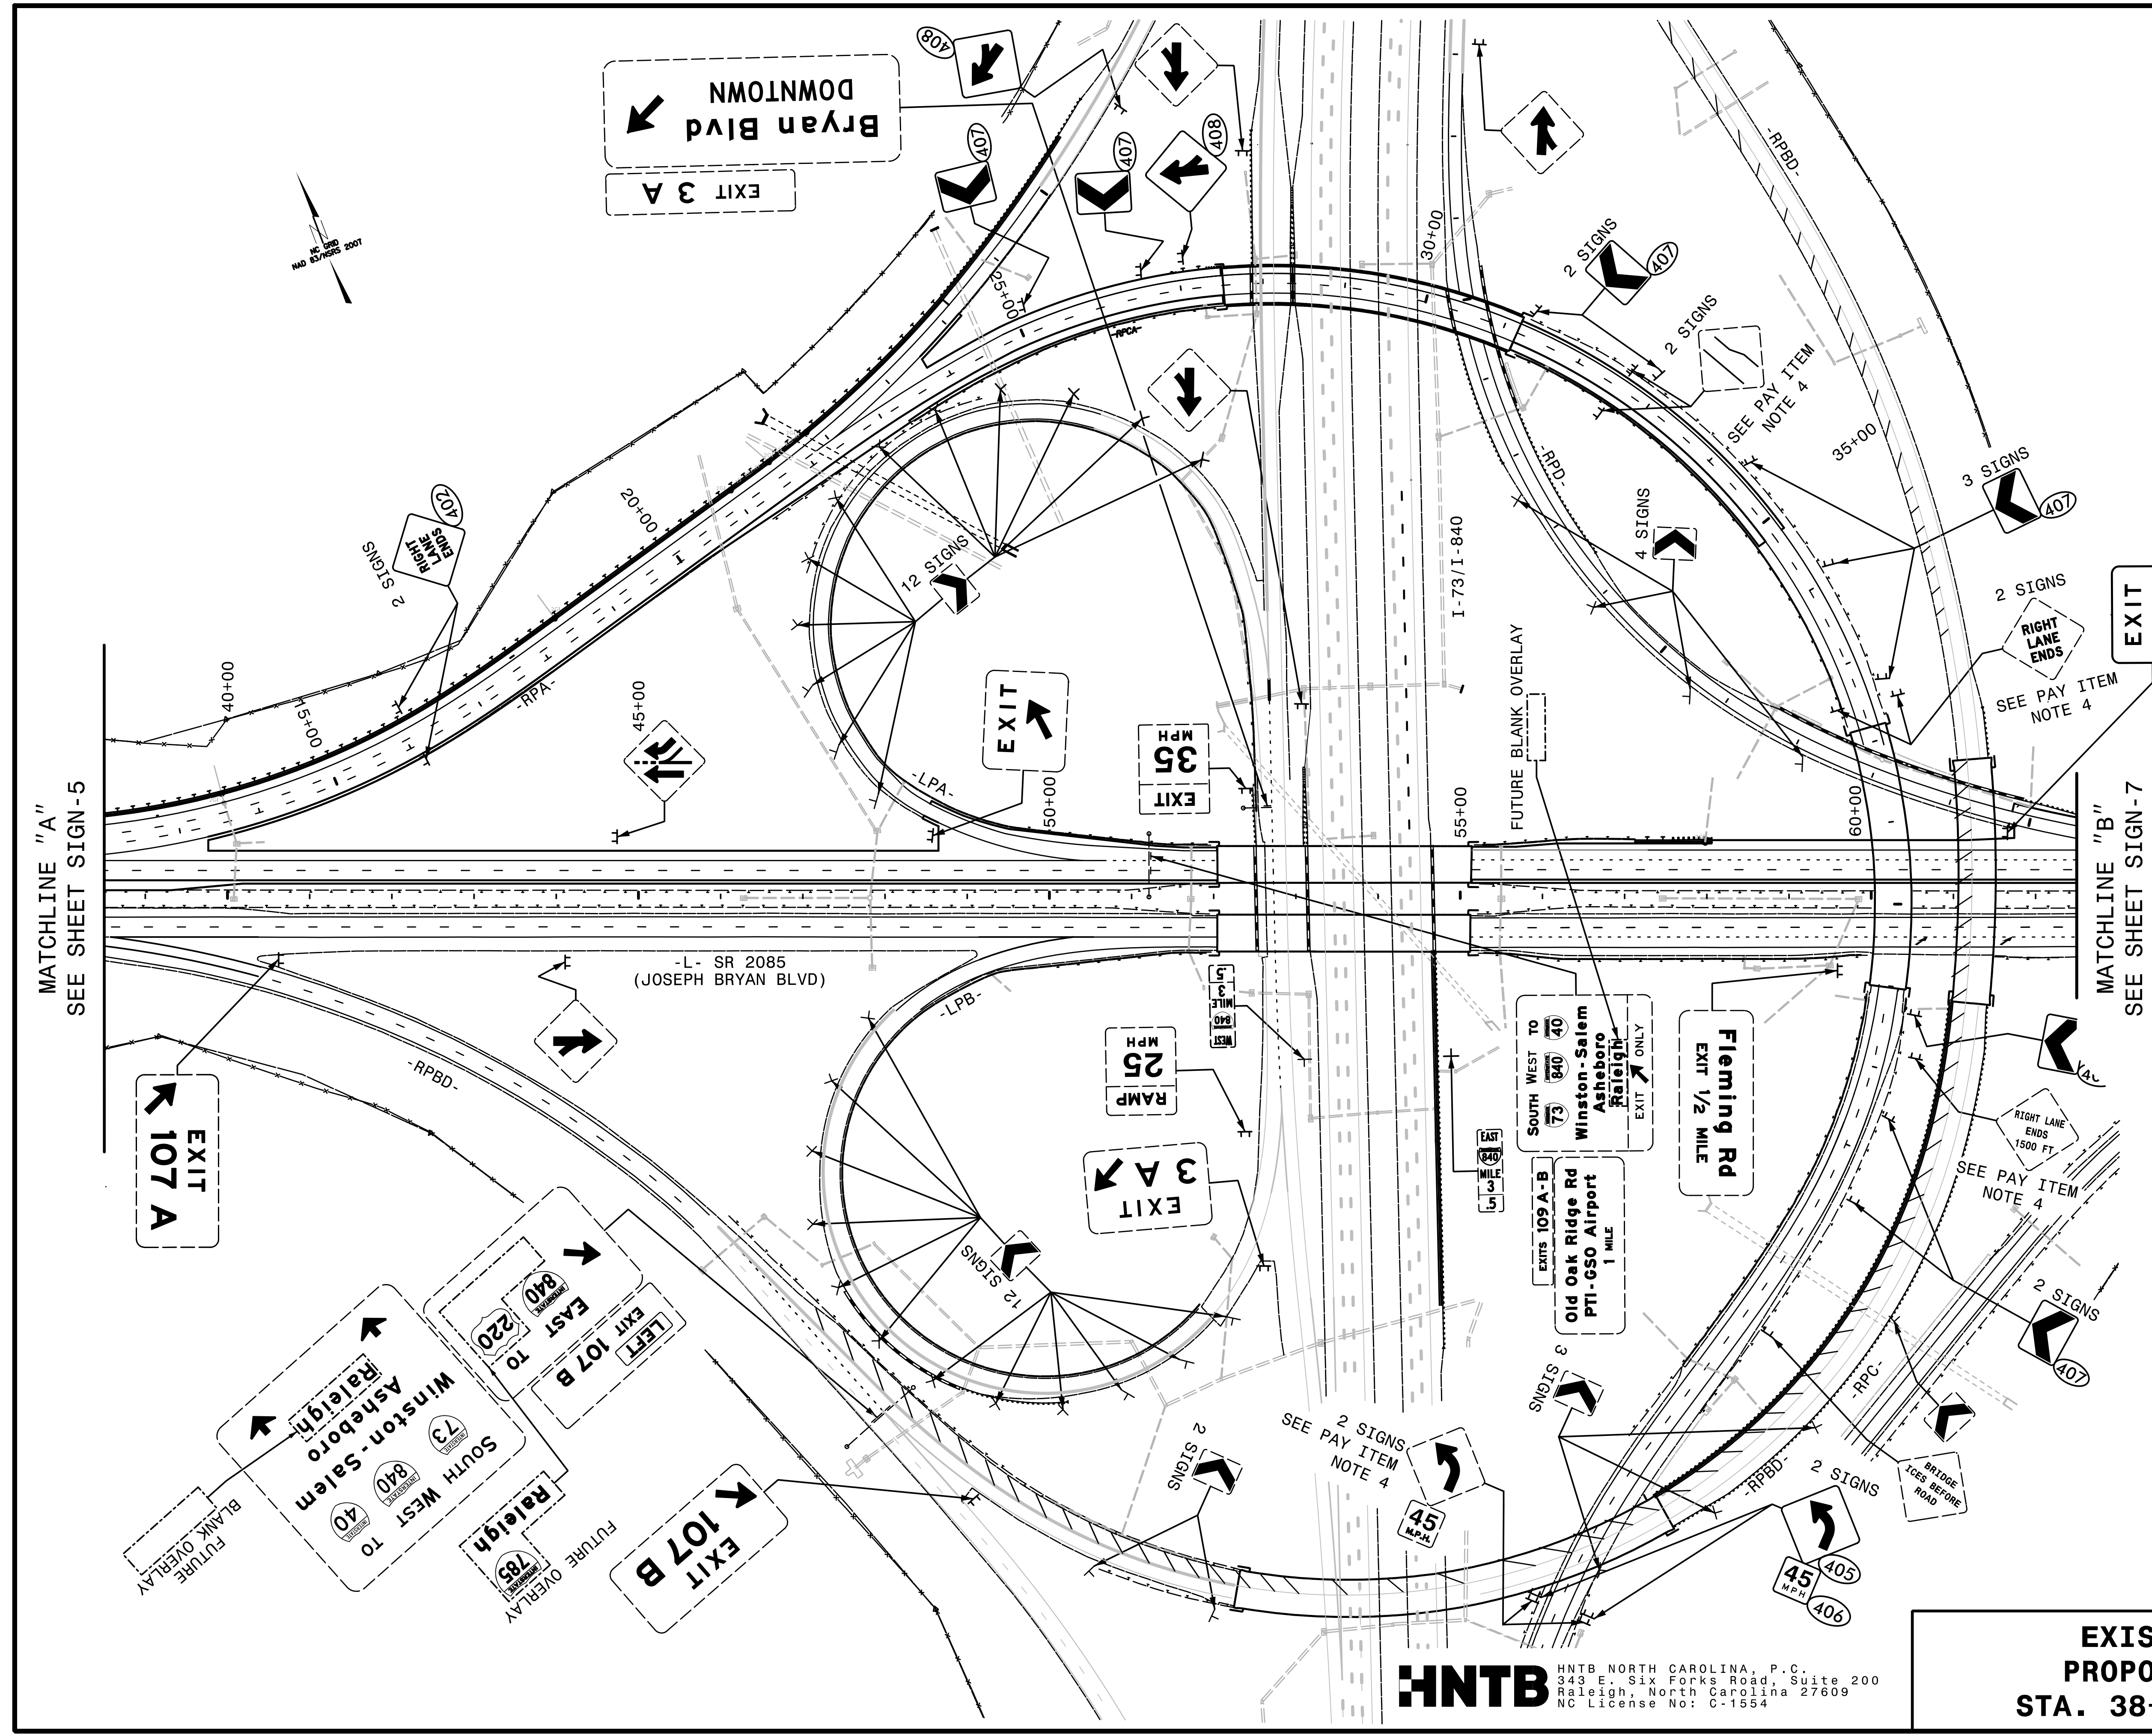


TIP NO. U-2524BC	SHEET NO. SIGN-6
APPROVED: <u>Charles A. Johnson, III</u> <small>DocuSigned by: Charles A. Johnson, III 59A1565647F5446</small>	
DATE: 3/3/2015	
SEAL	
	



MATCHLINE "A"  
SEE SHEET SIGN-5

MATCHLINE "B"  
SEE SHEET SIGN-7

EXIT  
72" X 60"  
-L- STA. 61+65  
SEE PAY ITEM NOTE 2

**HNTB**  
HNTB NORTH CAROLINA, P.C.  
343 E. Six Forks Road, Suite 200  
Raleigh, North Carolina 27609  
NC License No: C-1554

**EXISTING AND PROPOSED SIGNS**  
**STA. 38+50 TO 62+50**