
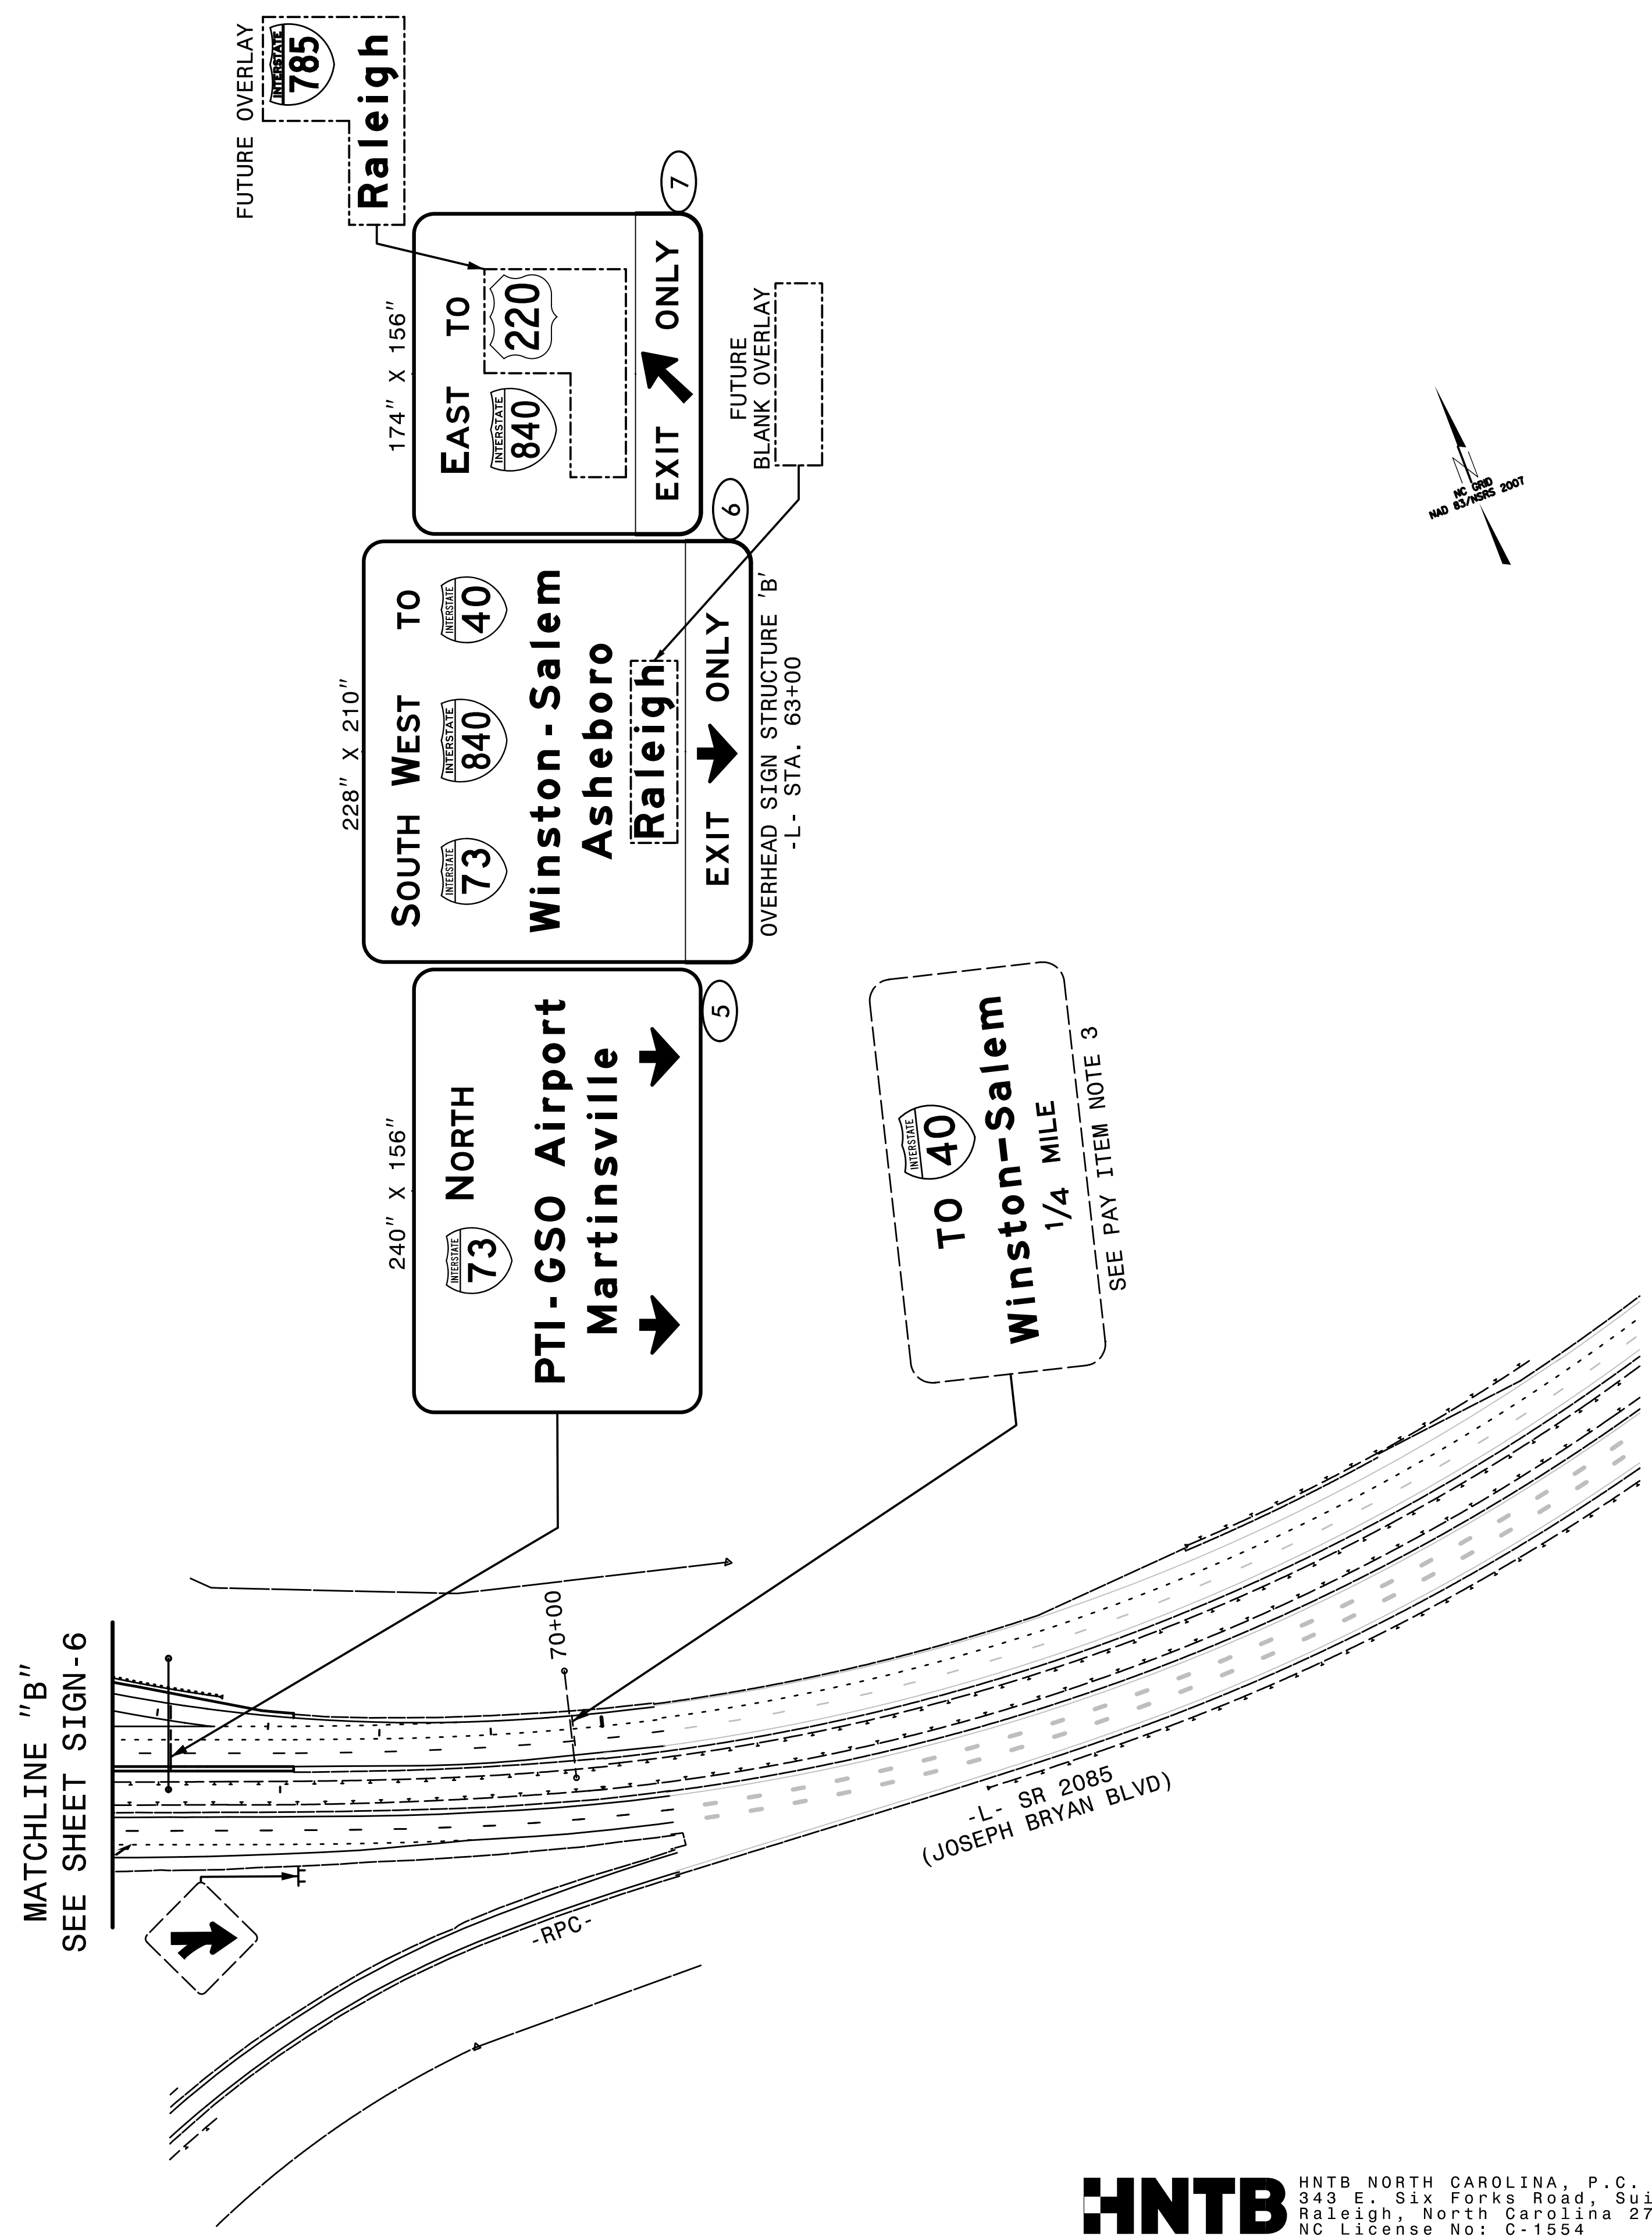


TIP NO. U-2524BC	SHEET NO. SIGN-7
APPROVED: <u>Charles A. Johnson, III</u> <small>DocuSigned by: SBA1565B47F5A66</small>	
DATE: 3/3/2015	
SEAL	





HNTB HNTB NORTH CAROLINA, P.C.
343 E. Six Forks Road, Suite 200
Raleigh, North Carolina 27609
NC License No: C-1554

**EXISTING AND
PROPOSED SIGNS
STA. 62+50 TO 70+00**