


NOTE:  
 MAINTAIN A MINIMUM OF SIX(6) FEET FROM THE EDGE OF  
 PAVEMENT WHEN TRENCHING PARALLEL TO THE ROADWAY

3/4/2015 K:\ARL\TPTD\ITS\01036279 - U-2524BC\Plans\U-2524BC-ITS.psh\_4.dgn

**Kimley»Horn**  
 NC License #F-0102  
 P.O. Box 33068  
 Raleigh, NC 27636  
 Tel: (919) 677-2000  
 Fax: (919) 677-2050

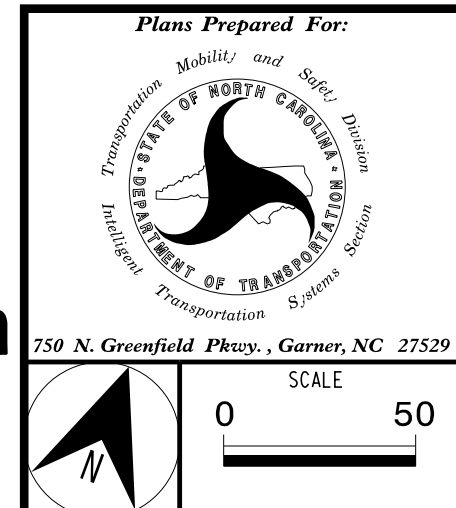

<b>COMMUNICATIONS CABLE AND CONDUIT ROUTING PLAN</b>	
DIVISION 07      GUILFORD COUNTY	
PLAN DATE: FEBRUARY 2015	REVIEWED BY:
PREPARED BY: J. CROSS	REVIEWED BY: K. SMITH
REVISIONS	INIT.      DATE

SEAL

DocuSigned by:  
 Kevin W. Smith, P.E.  
 3/5/2015  
 DATE

CADD Filename:

