
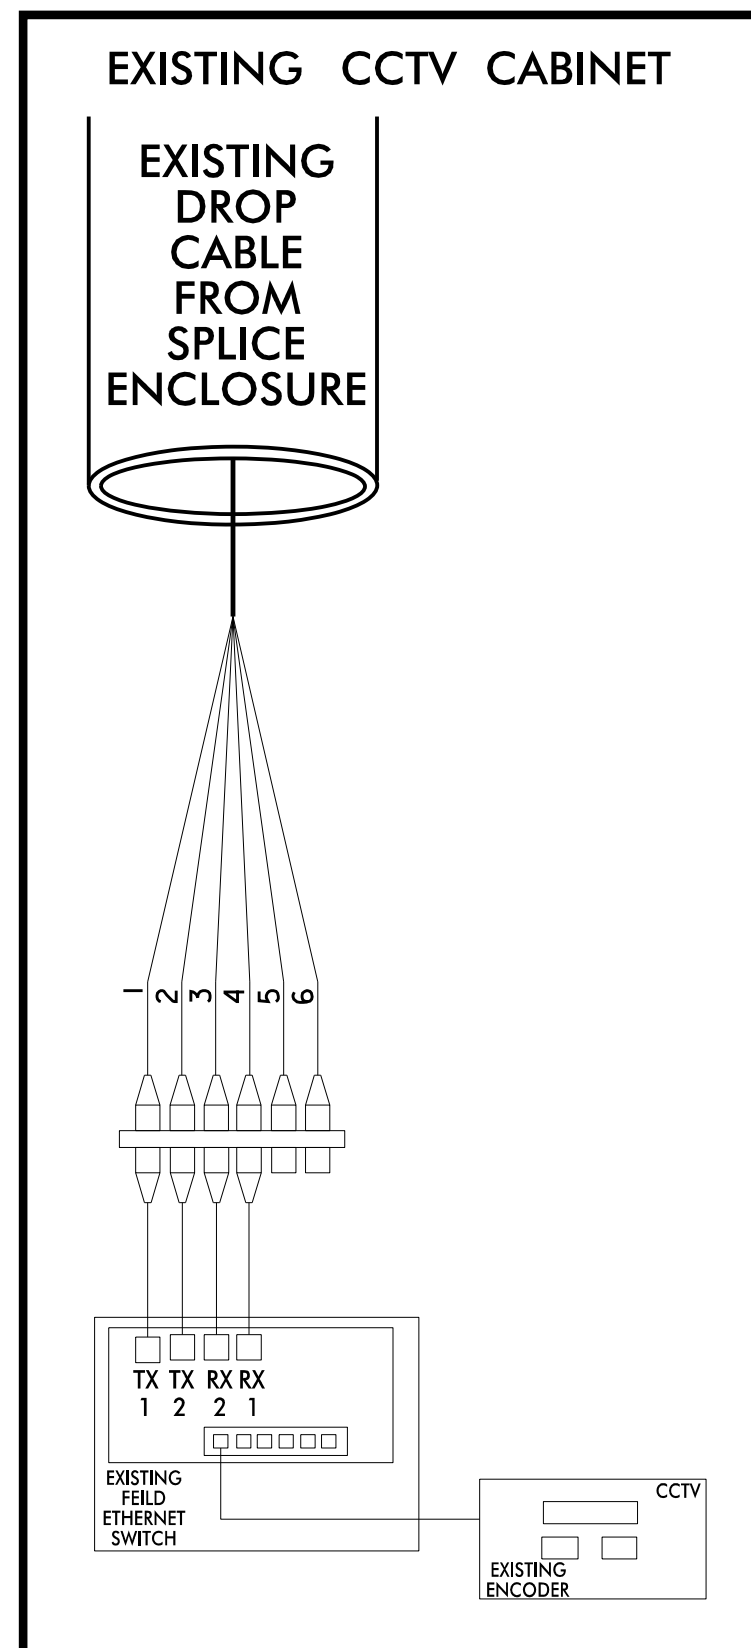


EXISTING SPLICE ENCLOSURE
AT I-73 AND BRYAN BLVD.

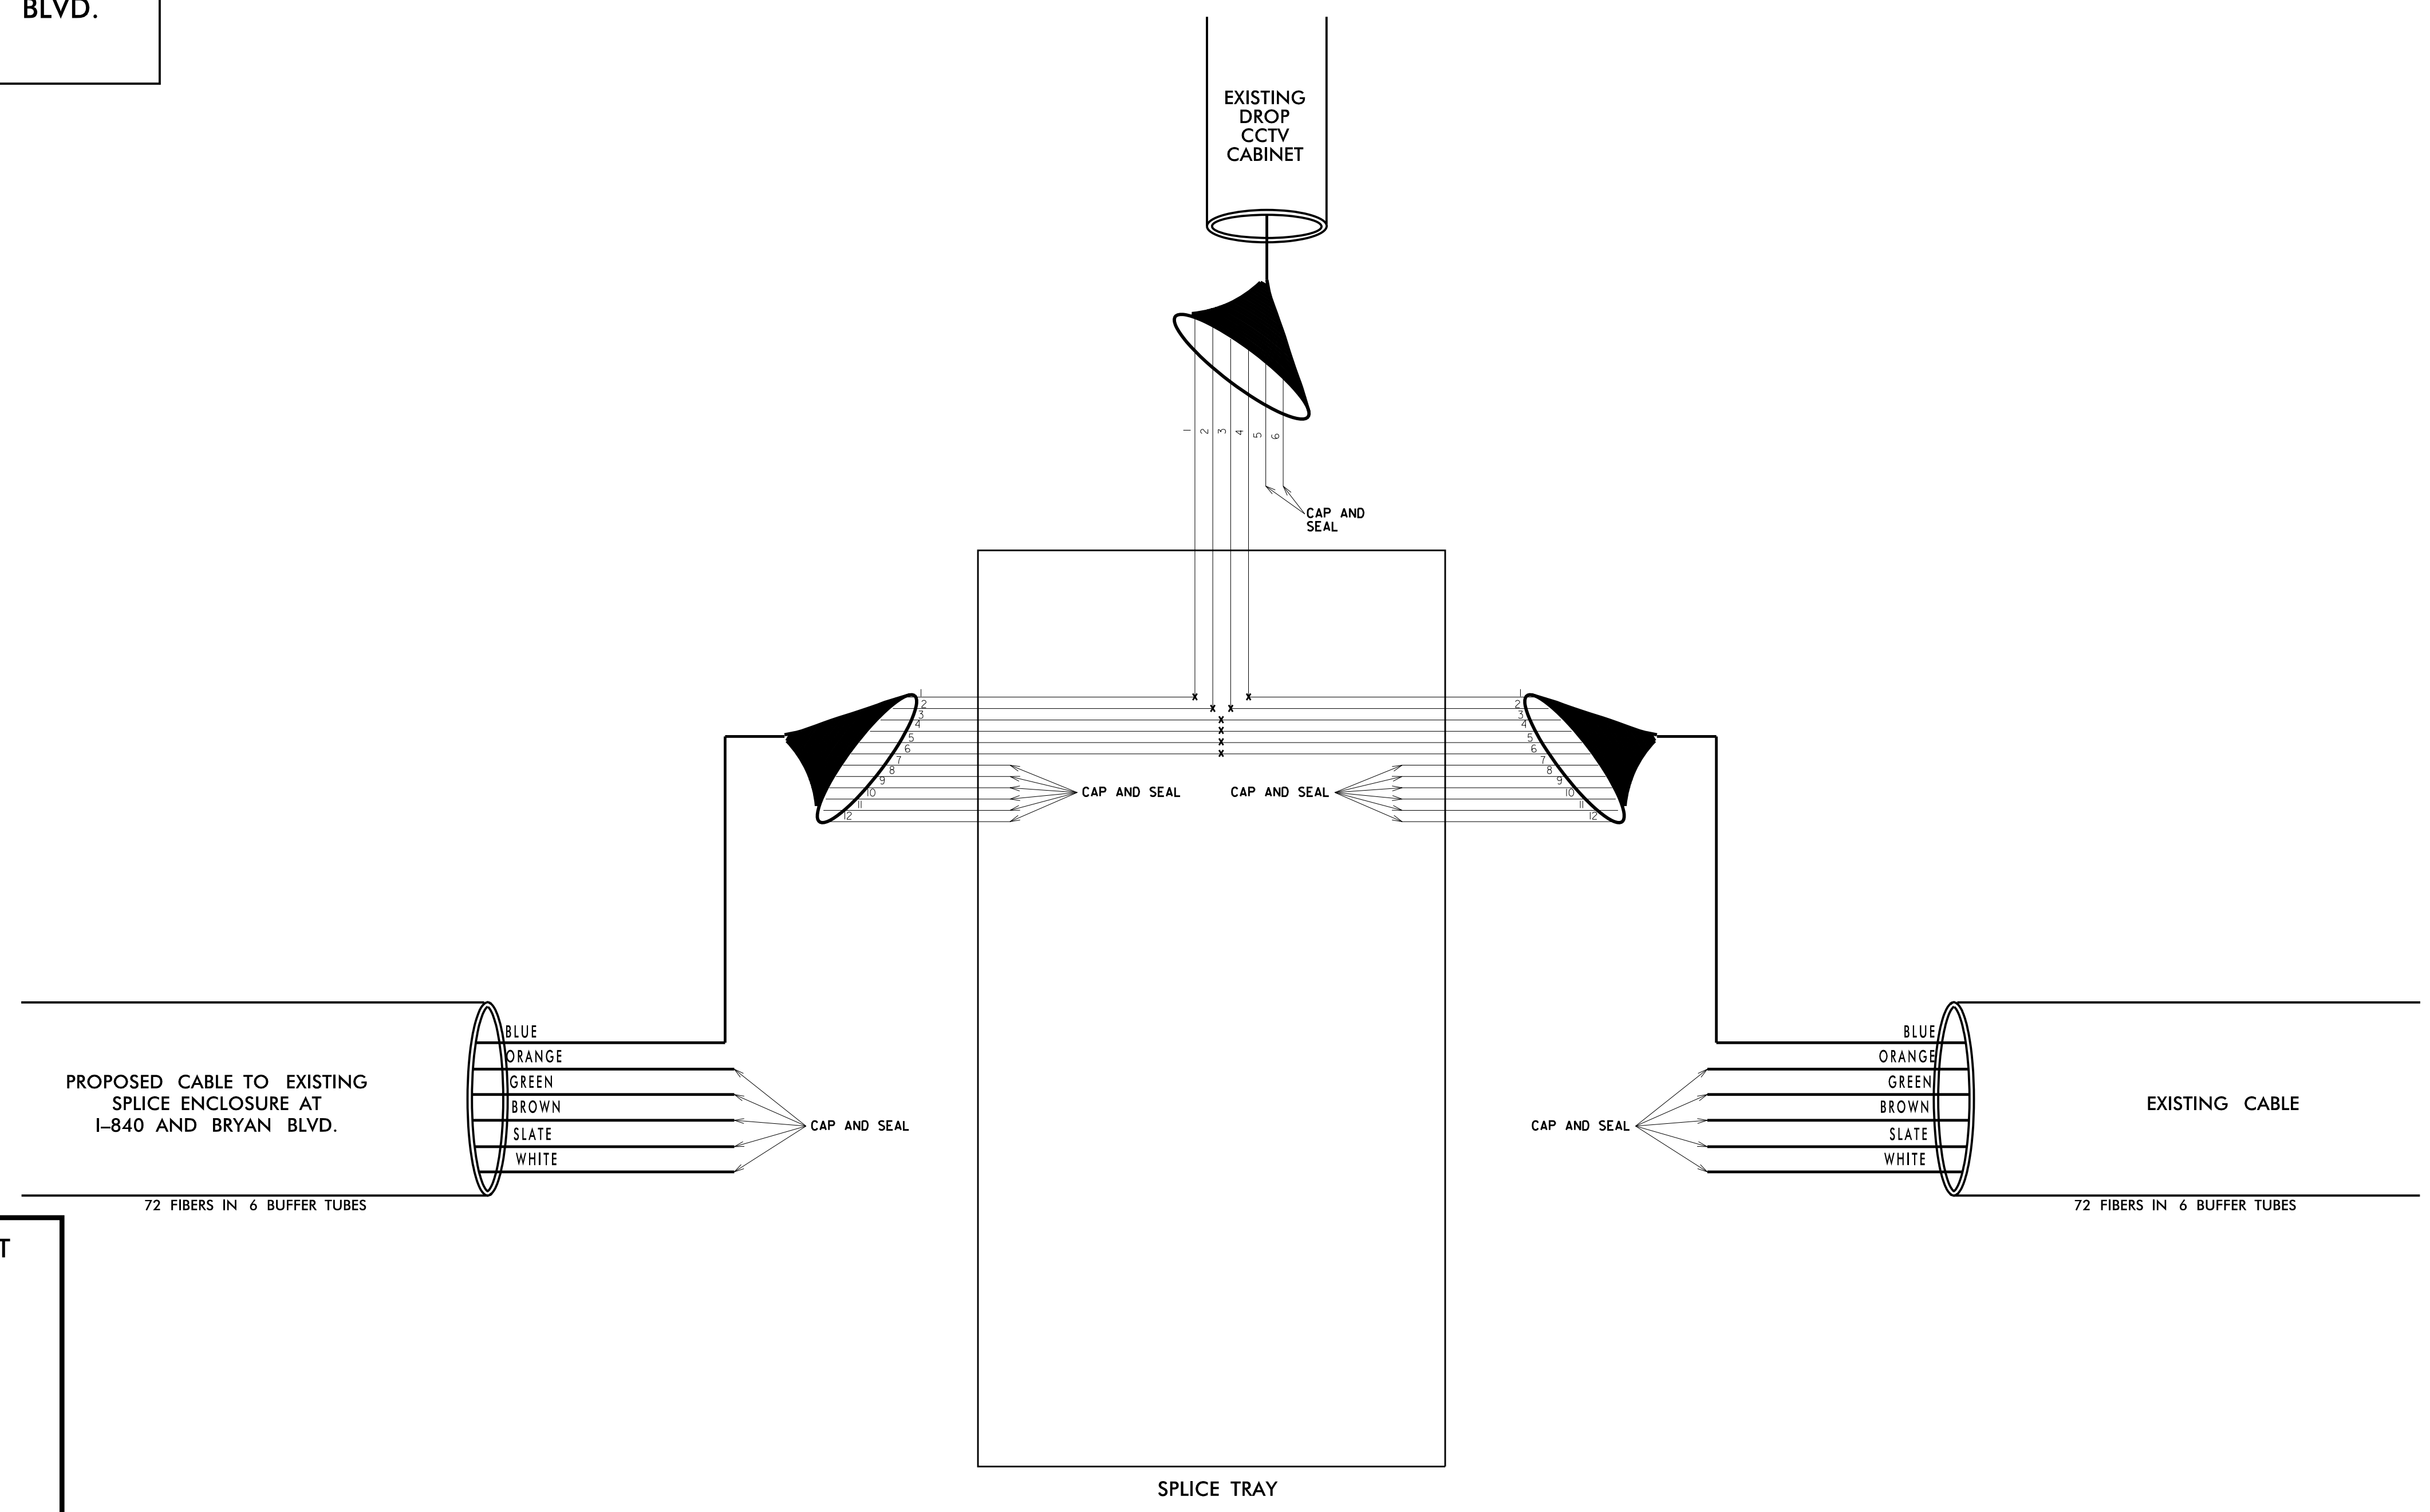

 NC License #F-0102 P.O. Box 33068 Raleigh, NC 27636 Tel: (919) 677-2000 Fax: (919) 677-2050	SPLICE DETAIL		SEAL KEVIN W. SMITH ENGINEER
	DIVISION 07 GUILFORD COUNTY	PLAN DATE: FEBRUARY 2015 PREPARED BY: J. CROSS REVIEWED BY: K. SMITH	
SCALE 	REVISIONS _____ _____ _____	INIT. _____ _____ _____	DATE _____ _____ _____

3/4/2015
 K:\ARL\TPTD\ITS\01036279 - U-2524BC\Plans\U-2524BC-ITS.psh_dgn