

09/08/09

TIP PROJECT: U-2524BC




STATE OF NORTH CAROLINA  
DIVISION OF HIGHWAYS

T.I.P. NO.	SHEET NO.
U-2524BC	UC-1


# UTILITY CONSTRUCTION PLANS GUILFORD COUNTY

LOCATION: GREENSBORO WESTERN LOOP (I-73 CONNECTOR) FROM I-73 / I-840  
TO SR 2085 (JOSEPH BRYAN BLVD.) INTERCHANGE

TYPE OF WORK: UTILITY CONSTRUCTION

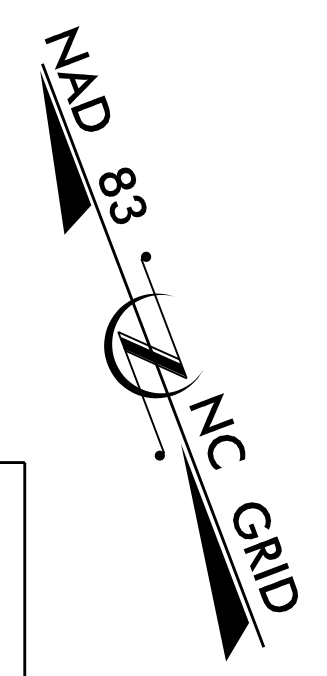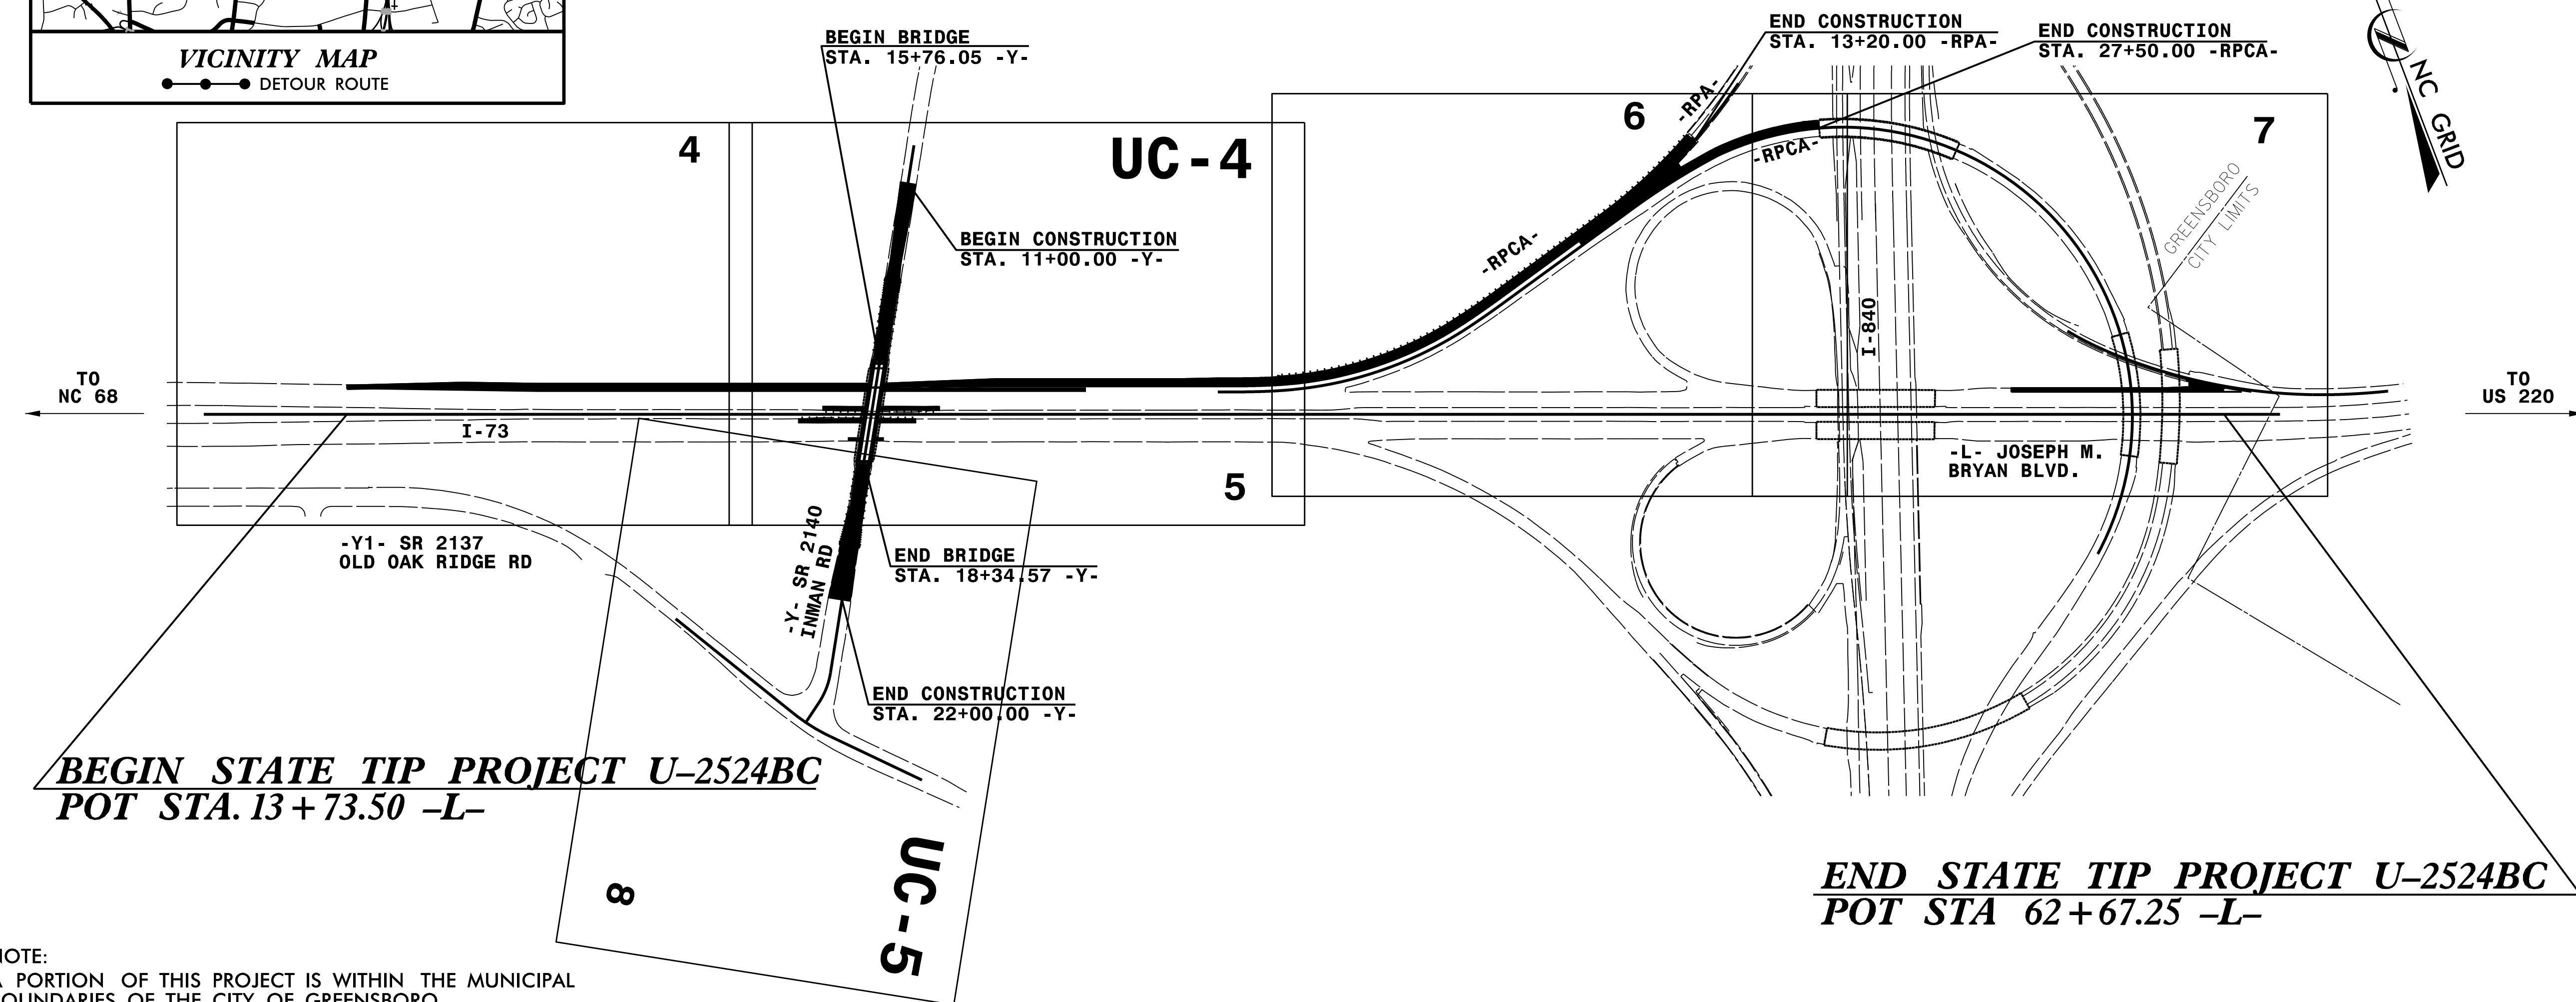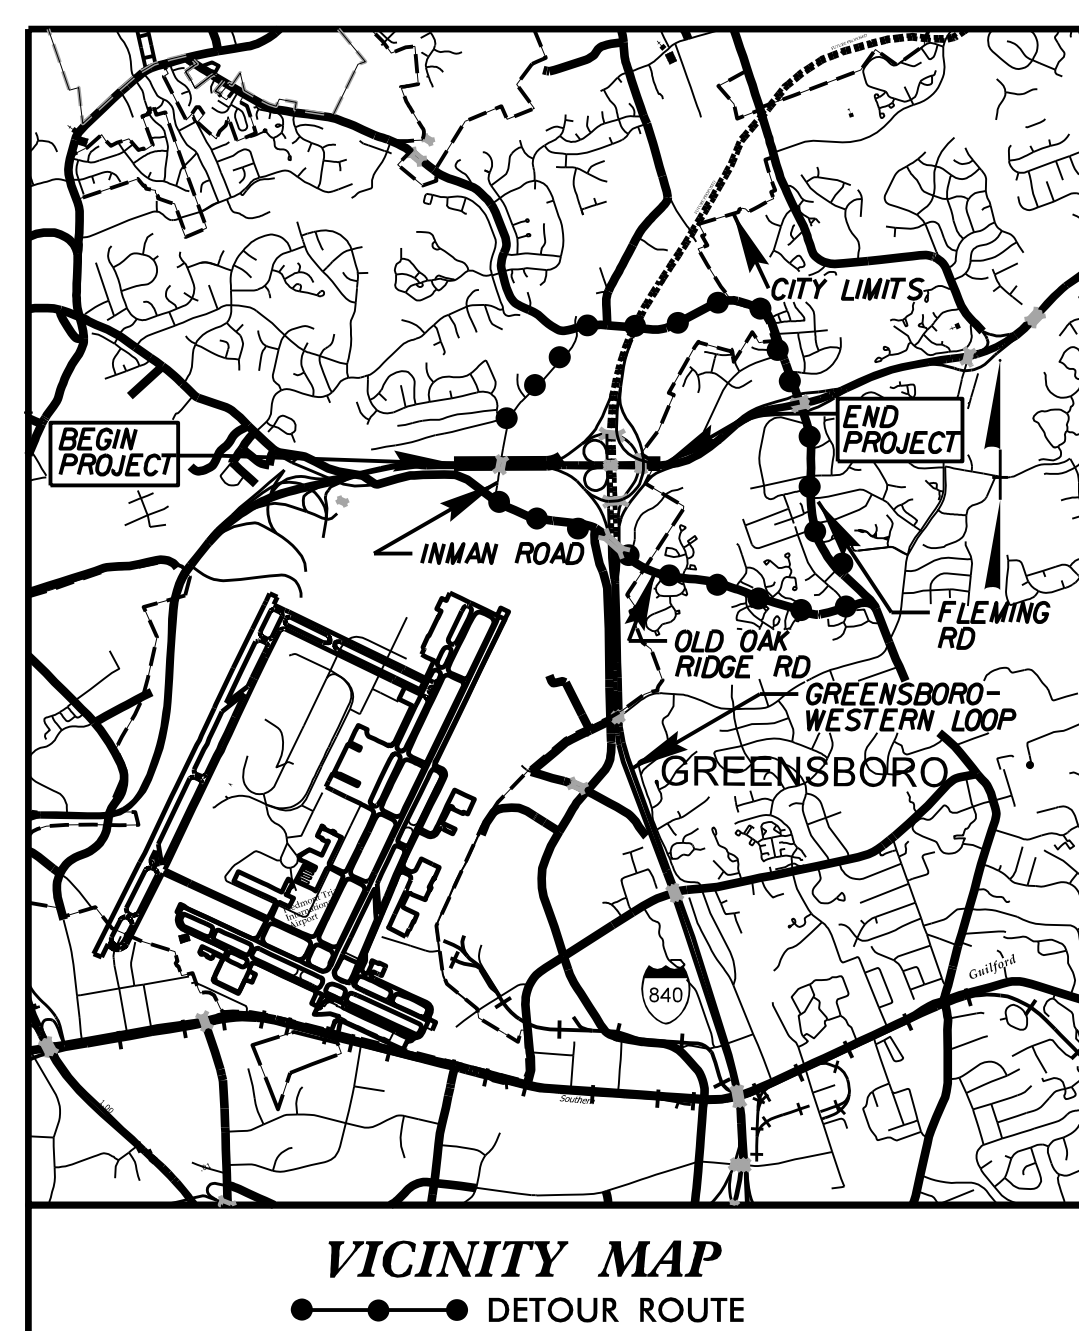

NOTE:  
A PORTION OF THIS PROJECT IS WITHIN THE MUNICIPAL BOUNDARIES OF THE CITY OF GREENSBORO

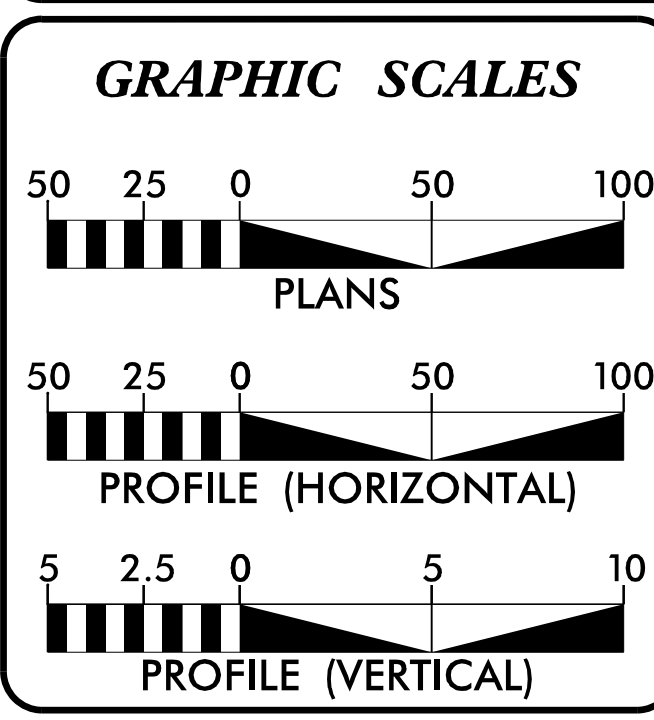

INDEX OF SHEETS	
SHEET NO.	DESCRIPTION
UC-1	TITLE SHEET
UC-2	UTILITY SYMBOLOGY
UC-3	NOTES
UC-3A	DETAILS
UC-4 THRU UC-5	UTILITY CONSTRUCTION SHEETS
UC-6	PROFILE SHEET

**WATER AND SEWER OWNERS ON PROJECT**

WATER - CITY OF GREENSBORO


SEWER - NA

PREPARED IN THE OFFICE OF:

**DAVIS · MARTIN · POWELL**  
ENGINEERS & SURVEYORS

6415 OLD PLANK RD, HIGH POINT, NC 27265  
PHONE: (336)886-4821 FAX: (336)886-4458  
WWW.DMP-INC.COM LICENSE: F-0245

**Randy McNeill, P.E.** UTILITIES PROJECT MANAGER  
**Andy Larrick, P.E.** UTILITIES PROJECT ENGINEER  
**Andy Larrick, P.E.** UTILITIES PROJECT DESIGNER

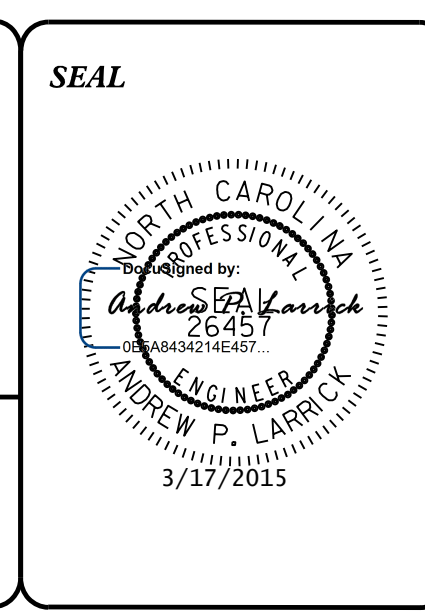

DIVISION OF HIGHWAYS  
UTILITIES UNIT  
UTILITIES ENGINEERING

1555 MAIL SERVICE CENTER  
RALEIGH, NC 27699-1555  
PHONE (919) 707-6690  
FAX (919) 250-4151

**Roger Worthington, P.E.** UTILITIES SECTION ENGINEER  
**James S. McKee, P.E.** UTILITIES SQUAD LEADER PROJECT ENGINEER  
**Don Proper** UTILITIES PROJECT DESIGN ENGINEER

\$\$\$ SYSTEM \$\$\$  
\$\$\$ DN \$\$\$  
\$\$\$ USERNAME \$\$\$