



PROJECT REFERENCE NO.	U-2524BC	SHEET NO.	UC-4
DESIGNED BY:	DMP		
DRAWN BY:	DMP		
CHECKED BY:	DMP		
APPROVED BY:			
REVISOR:			
NORTH CAROLINA DEPARTMENT OF TRANSPORTATION			
UTILITIES ENGINEERING SEC. PHONE: (919) 707-6690 FAX: (919) 250-4151		UTILITY CONSTRUCTION PLANS ONLY	

UTILITY CONSTRUCTION

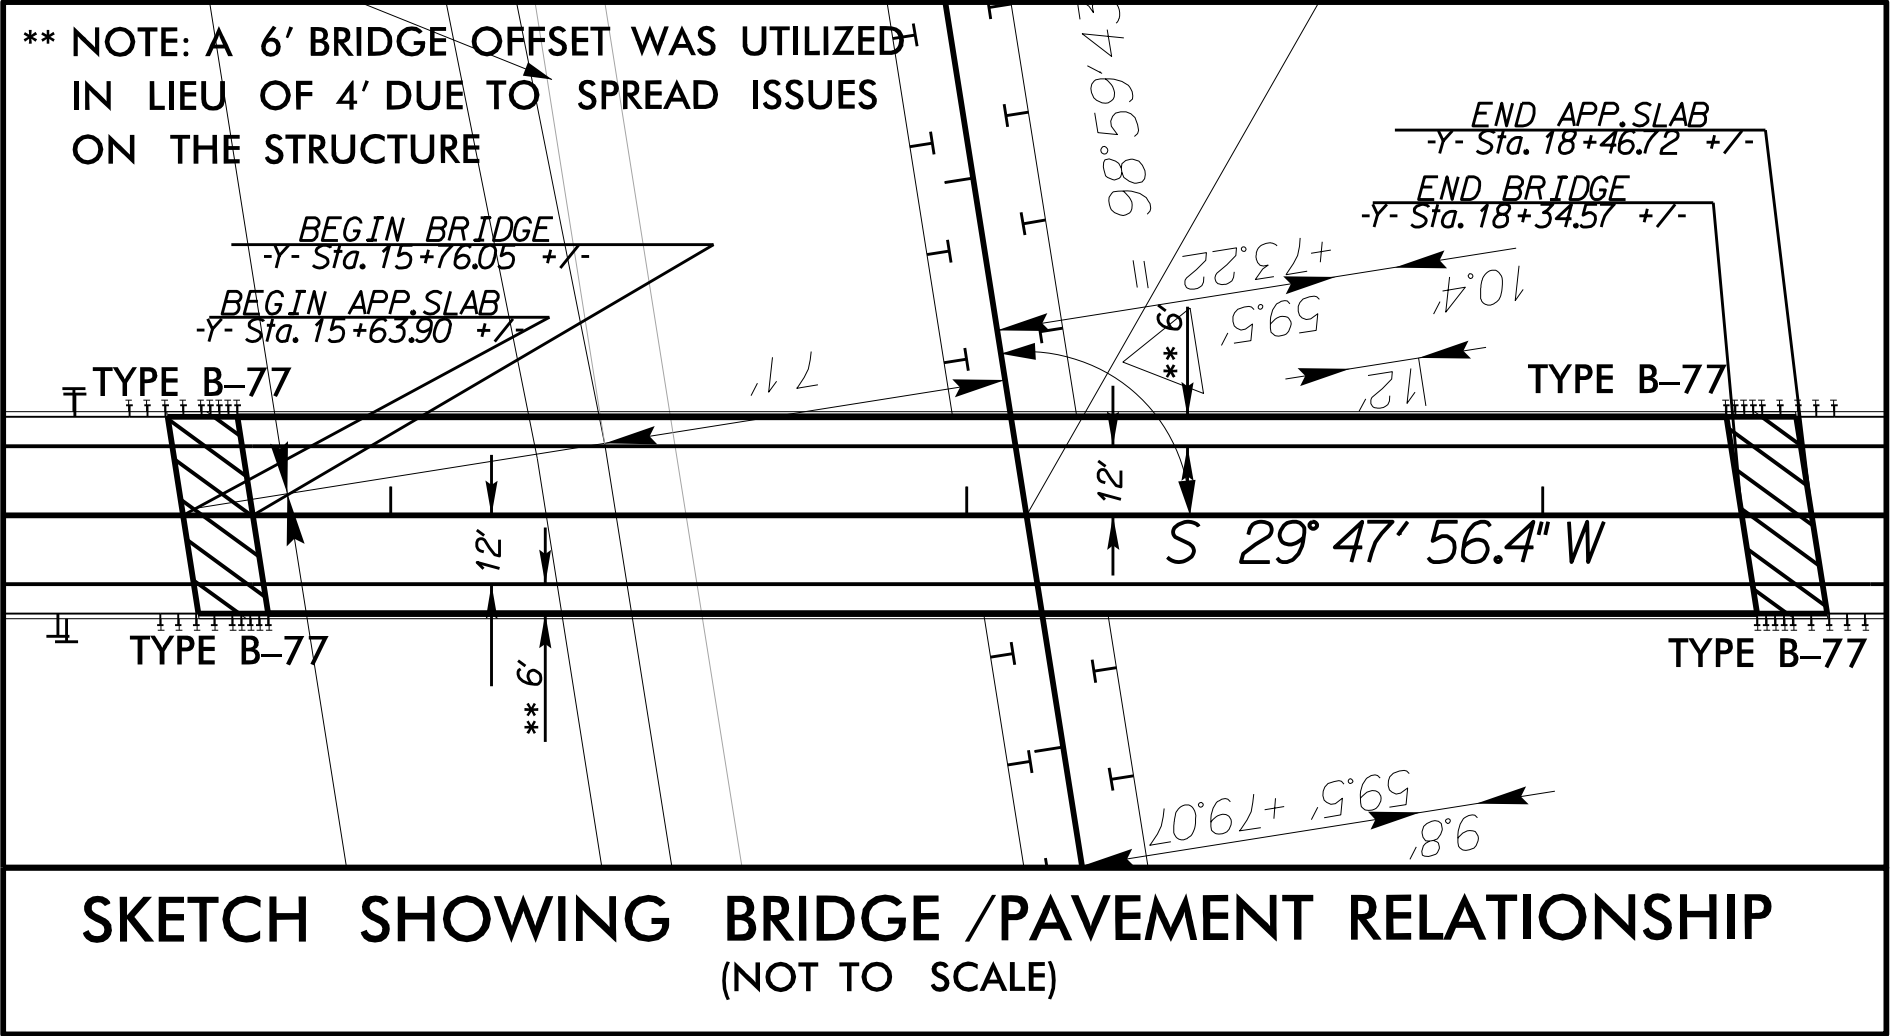

SKETCH SHOWING BRIDGE / PAVEMENT RELATIONSHIP
(NOT TO SCALE)

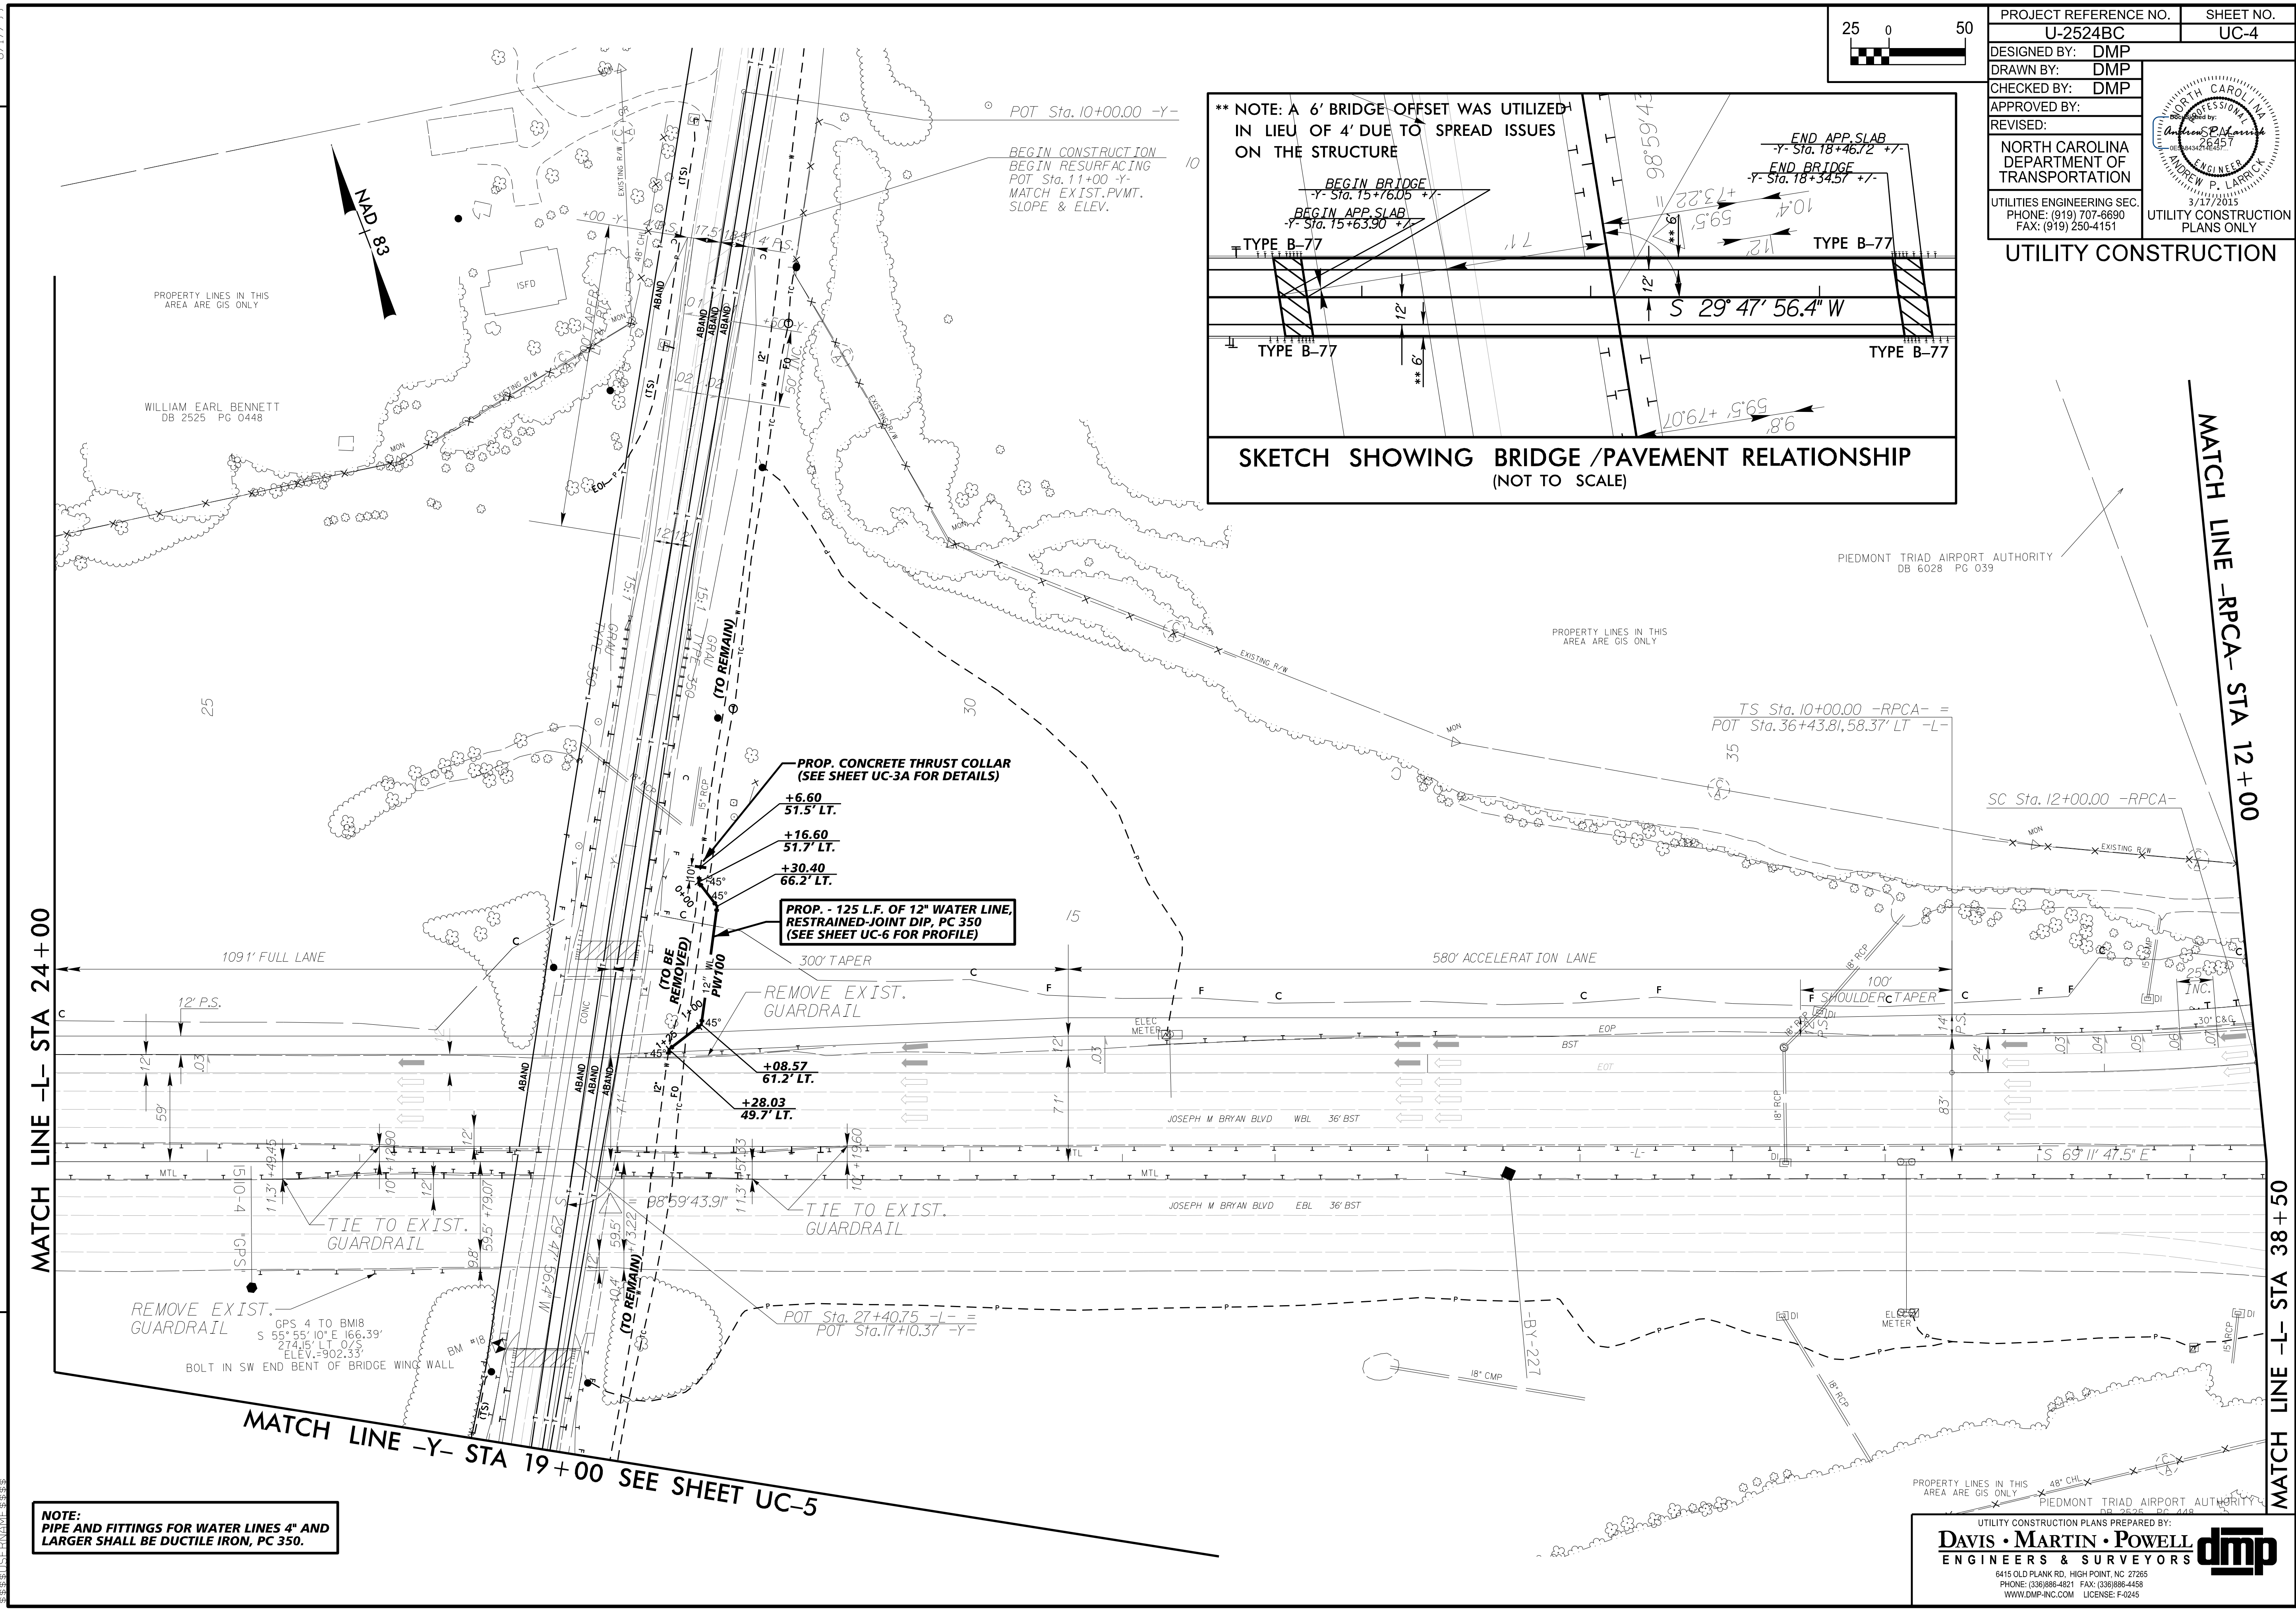

REVISIONS

MATCH LINE -L- STA 24+00

MATCH LINE -RPCA- STA 12+00

MATCH LINE -L- STA 38+50

NOTE:
PIPE AND FITTINGS FOR WATER LINES 4" AND LARGER SHALL BE DUCTILE IRON, PC 350.

NOTE:
MATCH LINE -Y- STA 19+00 SEE SHEET UC-5

UTILITY CONSTRUCTION PLANS PREPARED BY:

DAVIS • MARTIN • POWELL
ENGINEERS & SURVEYORS

6415 OLD PLANK RD., HIGH POINT, NC 27265
PHONE: (336) 886-4821 FAX: (336) 886-4458
WWW.DMP-INC.COM LICENSE: F-0245