



8/23/99

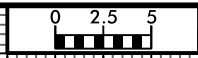

PROJ. REFERENCE NO. U-2524BC	SHEET NO. X-4
---------------------------------	------------------

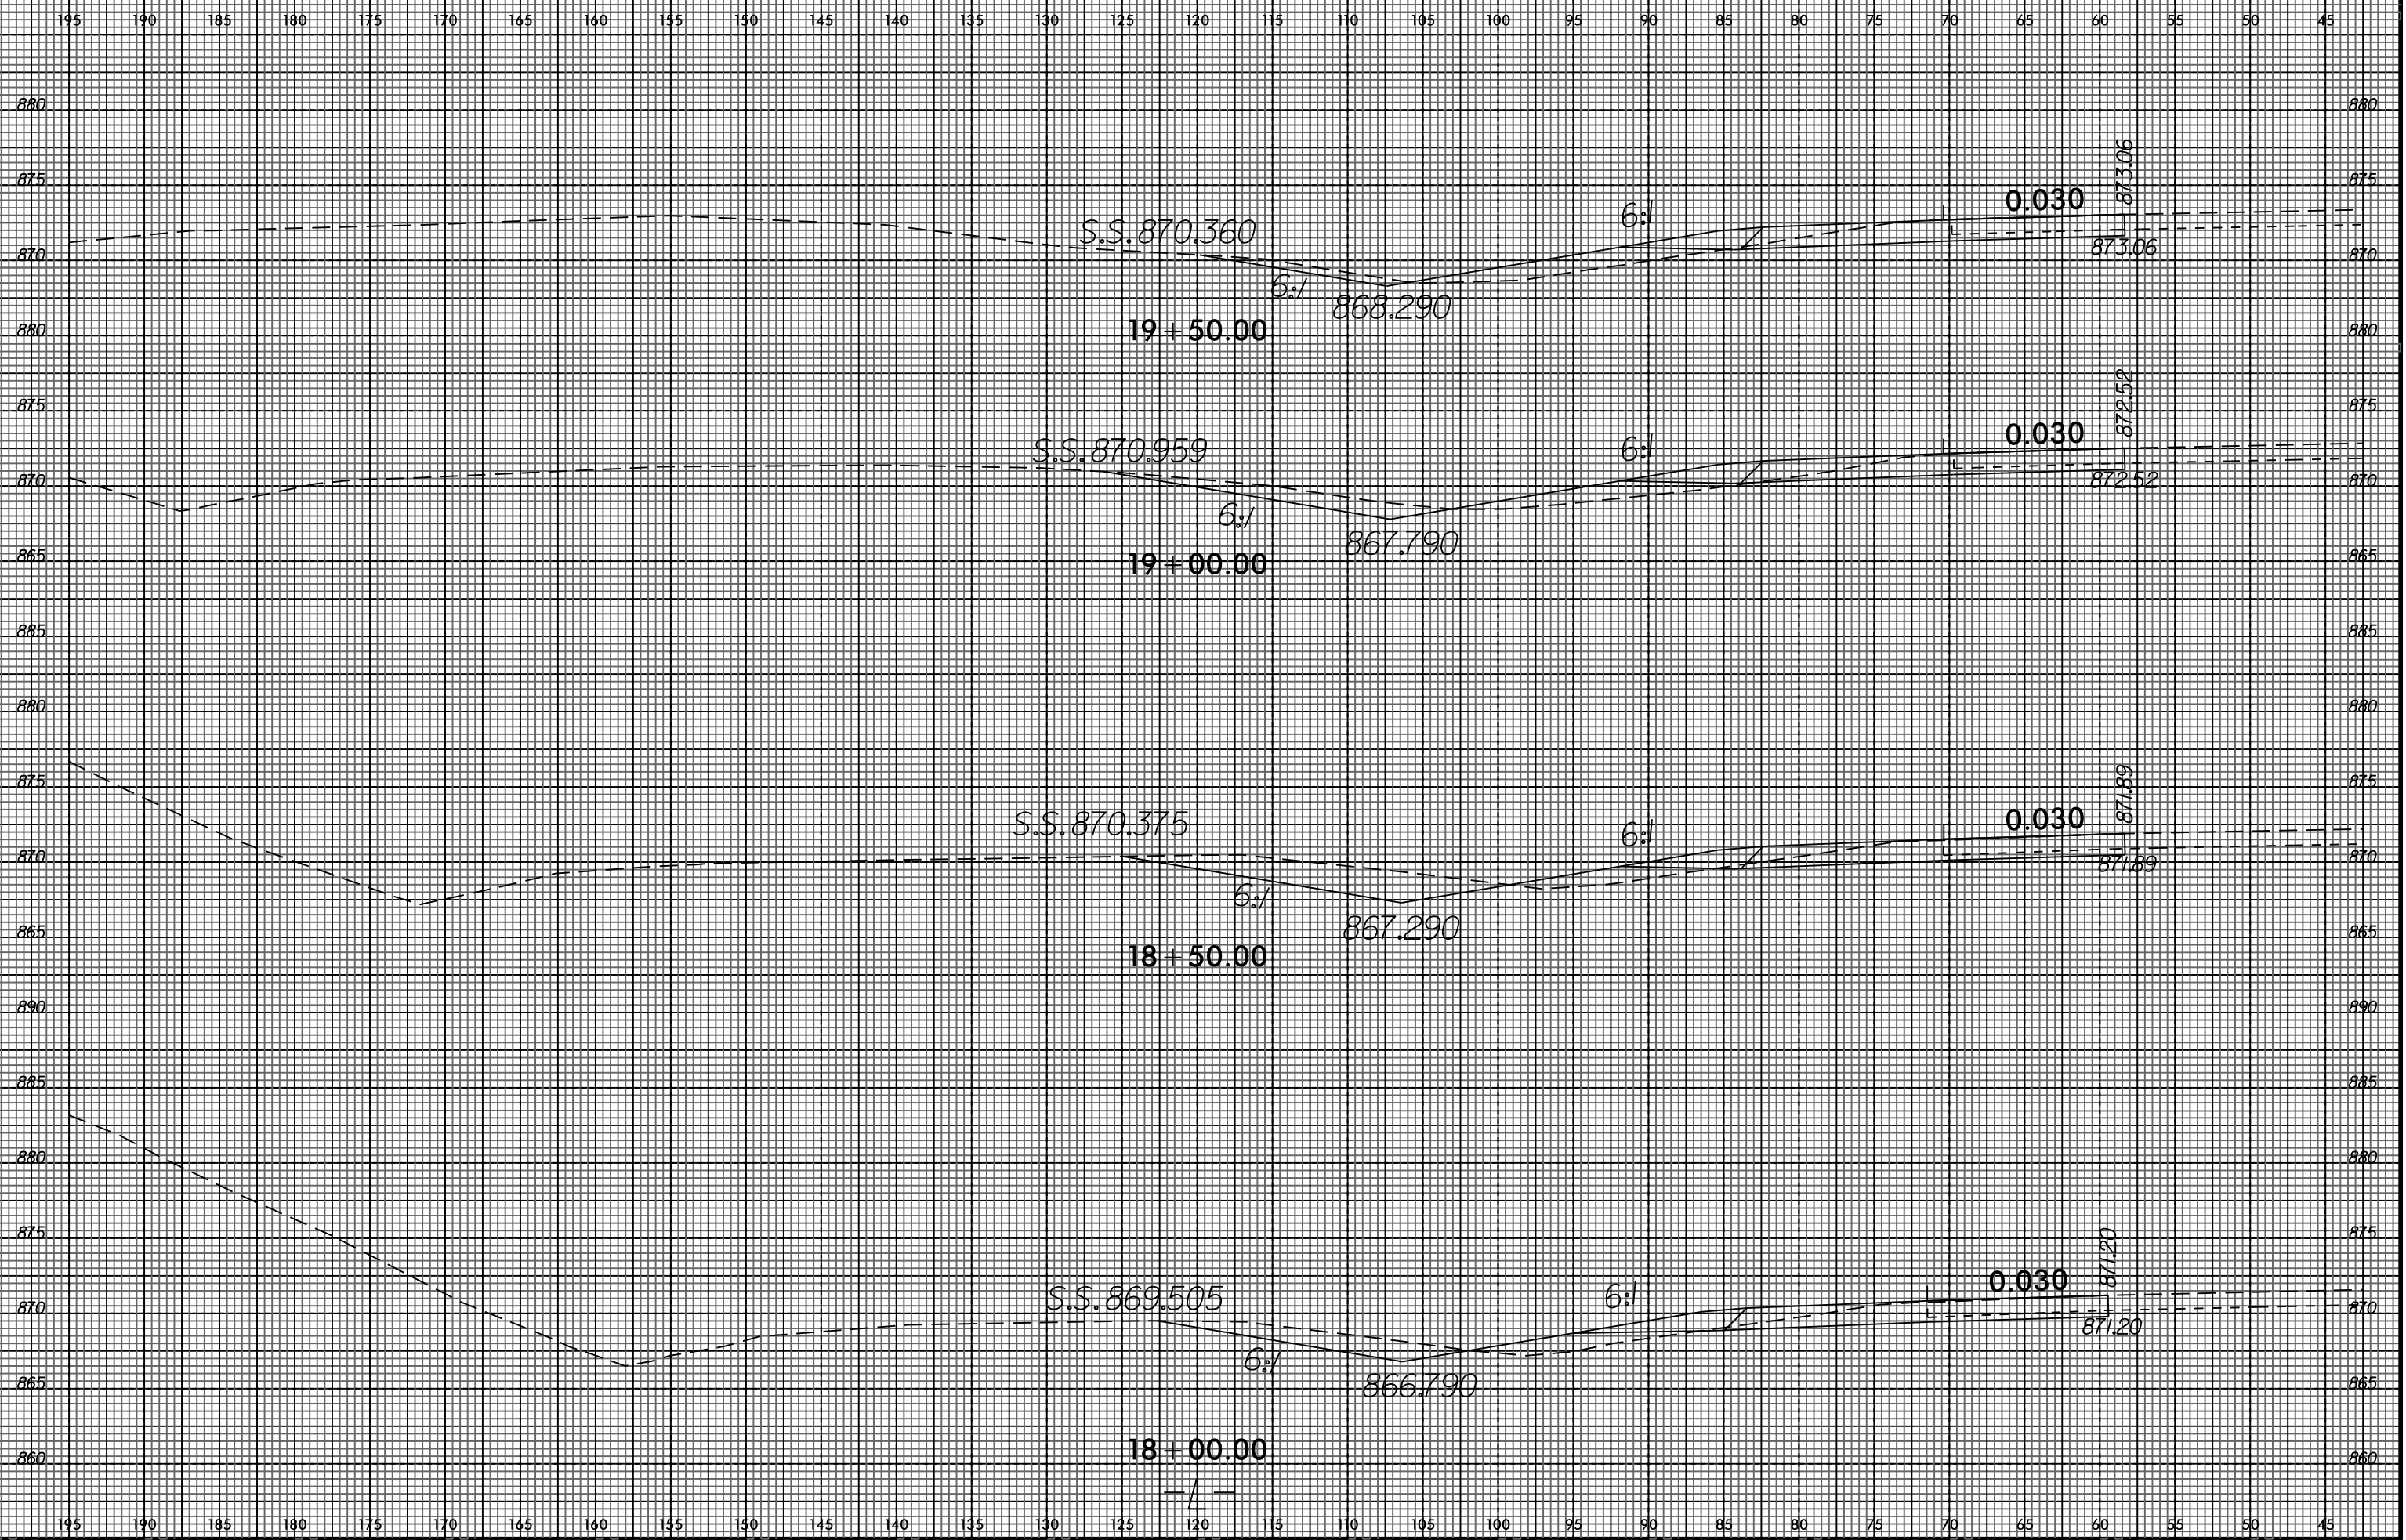

I:\MAR-2015-09-28
 U-2524BC
 \$\$\$USERNAME\$\$\$