



8/23/99

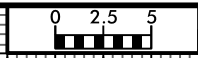

PROJ. REFERENCE NO. U-2524BC	SHEET NO. X-5
---------------------------------	------------------

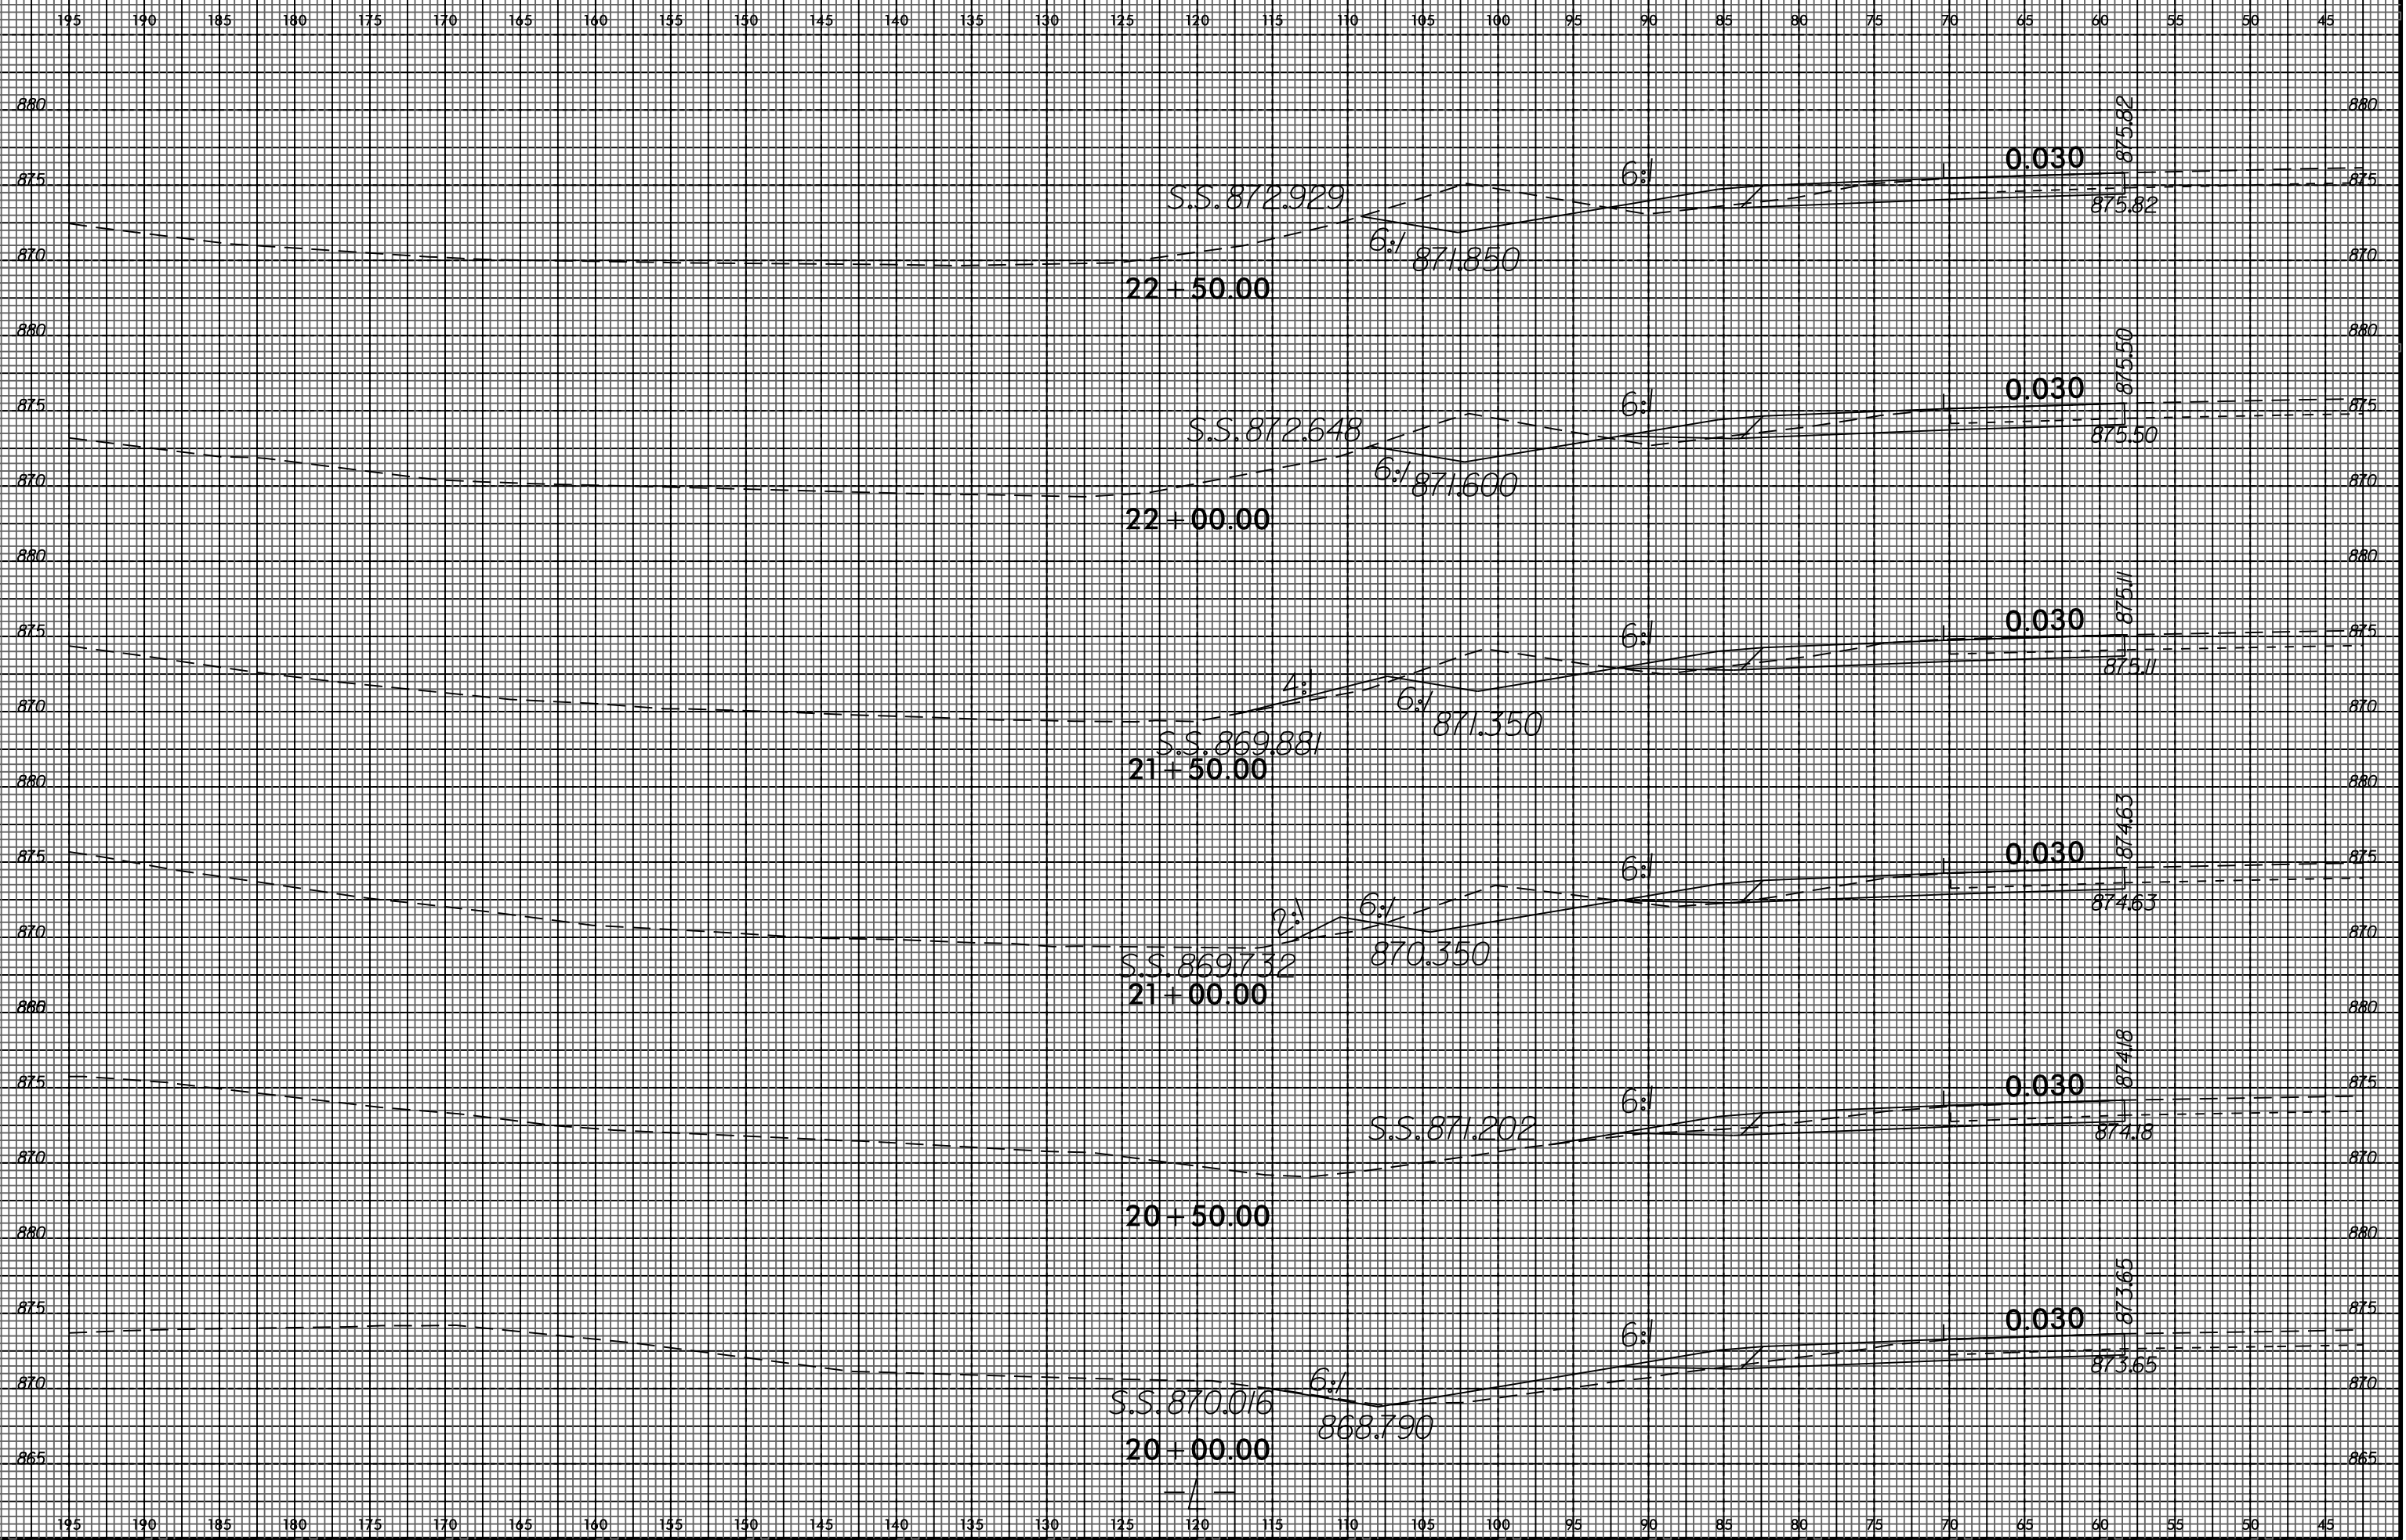

I:\MAR-2016-09-28
 U-2524BC
 \$\$\$USERNAME\$\$\$