



8/23/99

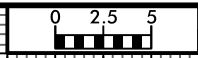

PROJ. REFERENCE NO. U-2524BC	SHEET NO. X-6
---------------------------------	------------------

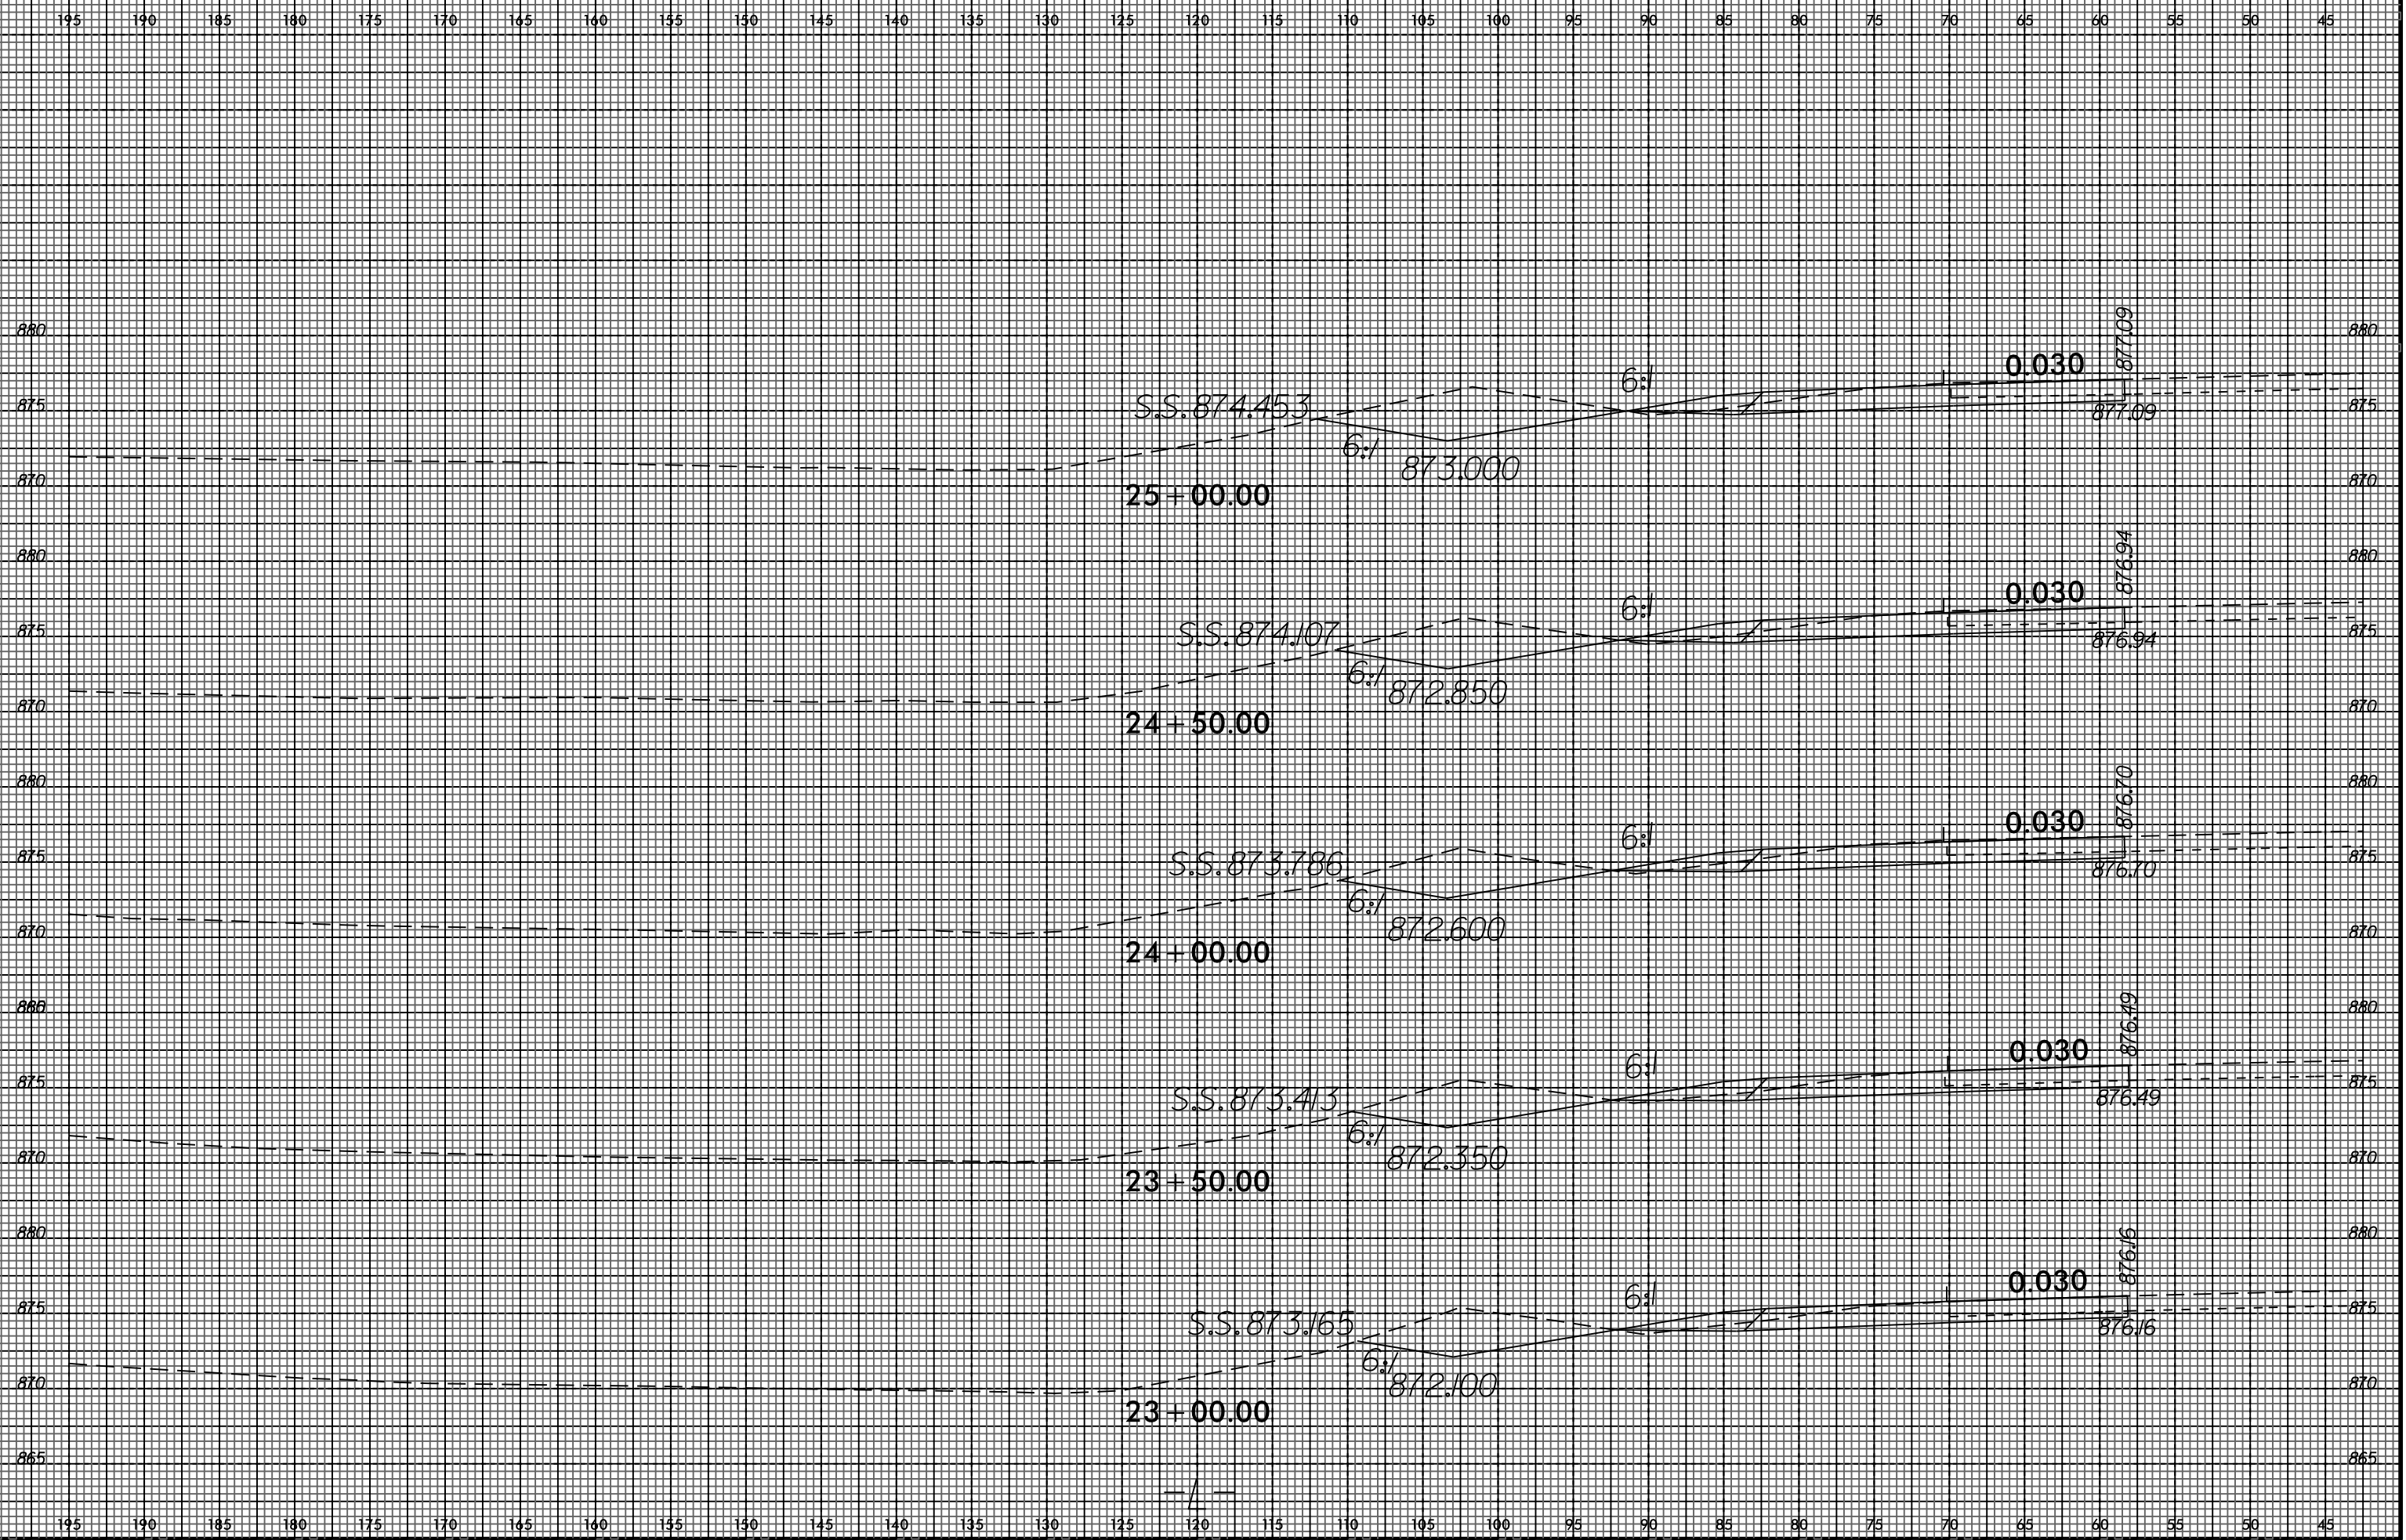

I:\MAR-2015-09-28
 U-2524BC
 \$\$\$USERNAME\$\$\$

195 190 185 180 175 170 165 160 155 150 145 140 135 130 125 120 115 110 105 100 95 90 85 80 75 70 65 60 55 50 45