


8/23/99

0 2.5 5	PROJ. REFERENCE NO. U-2524BC	SHEET NO. X-10
---------	---------------------------------	-------------------

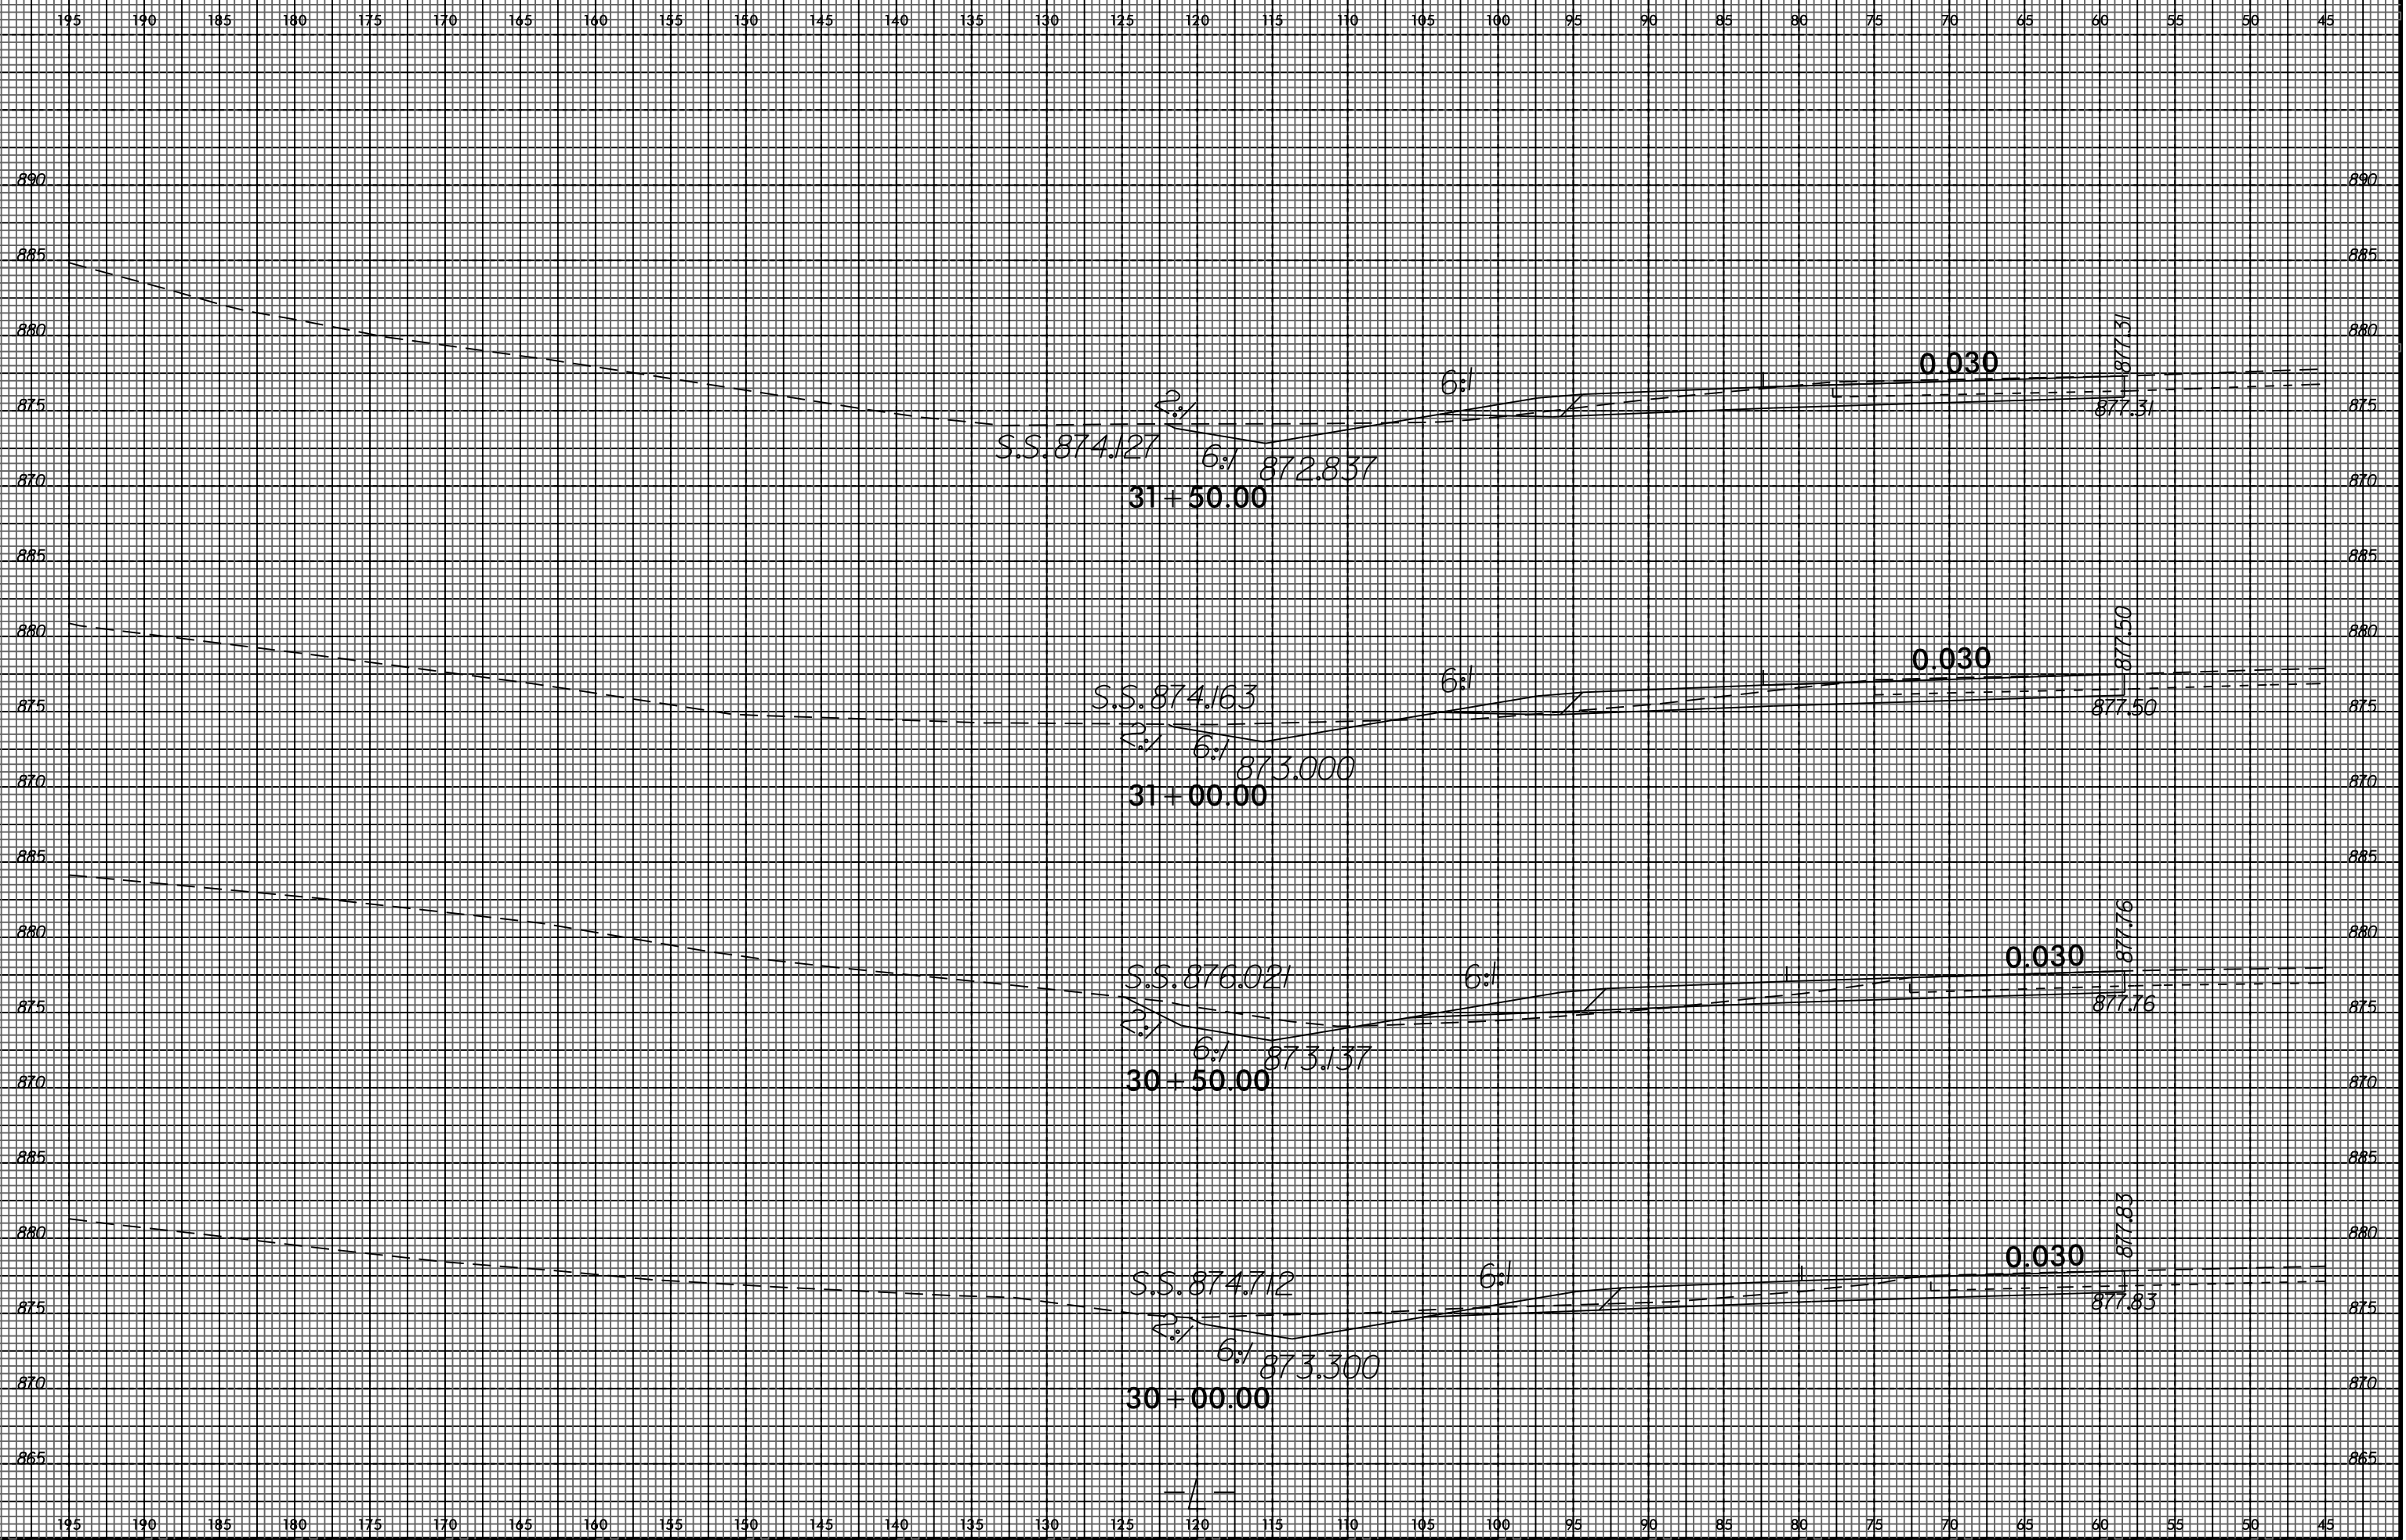

I:\MAR-2016-09-23
U-2524BC\FIG
X-10\X-10.DGN