



8/23/99

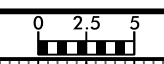

PROJ. REFERENCE NO. U-2524BC	SHEET NO. X-12
---------------------------------	-------------------

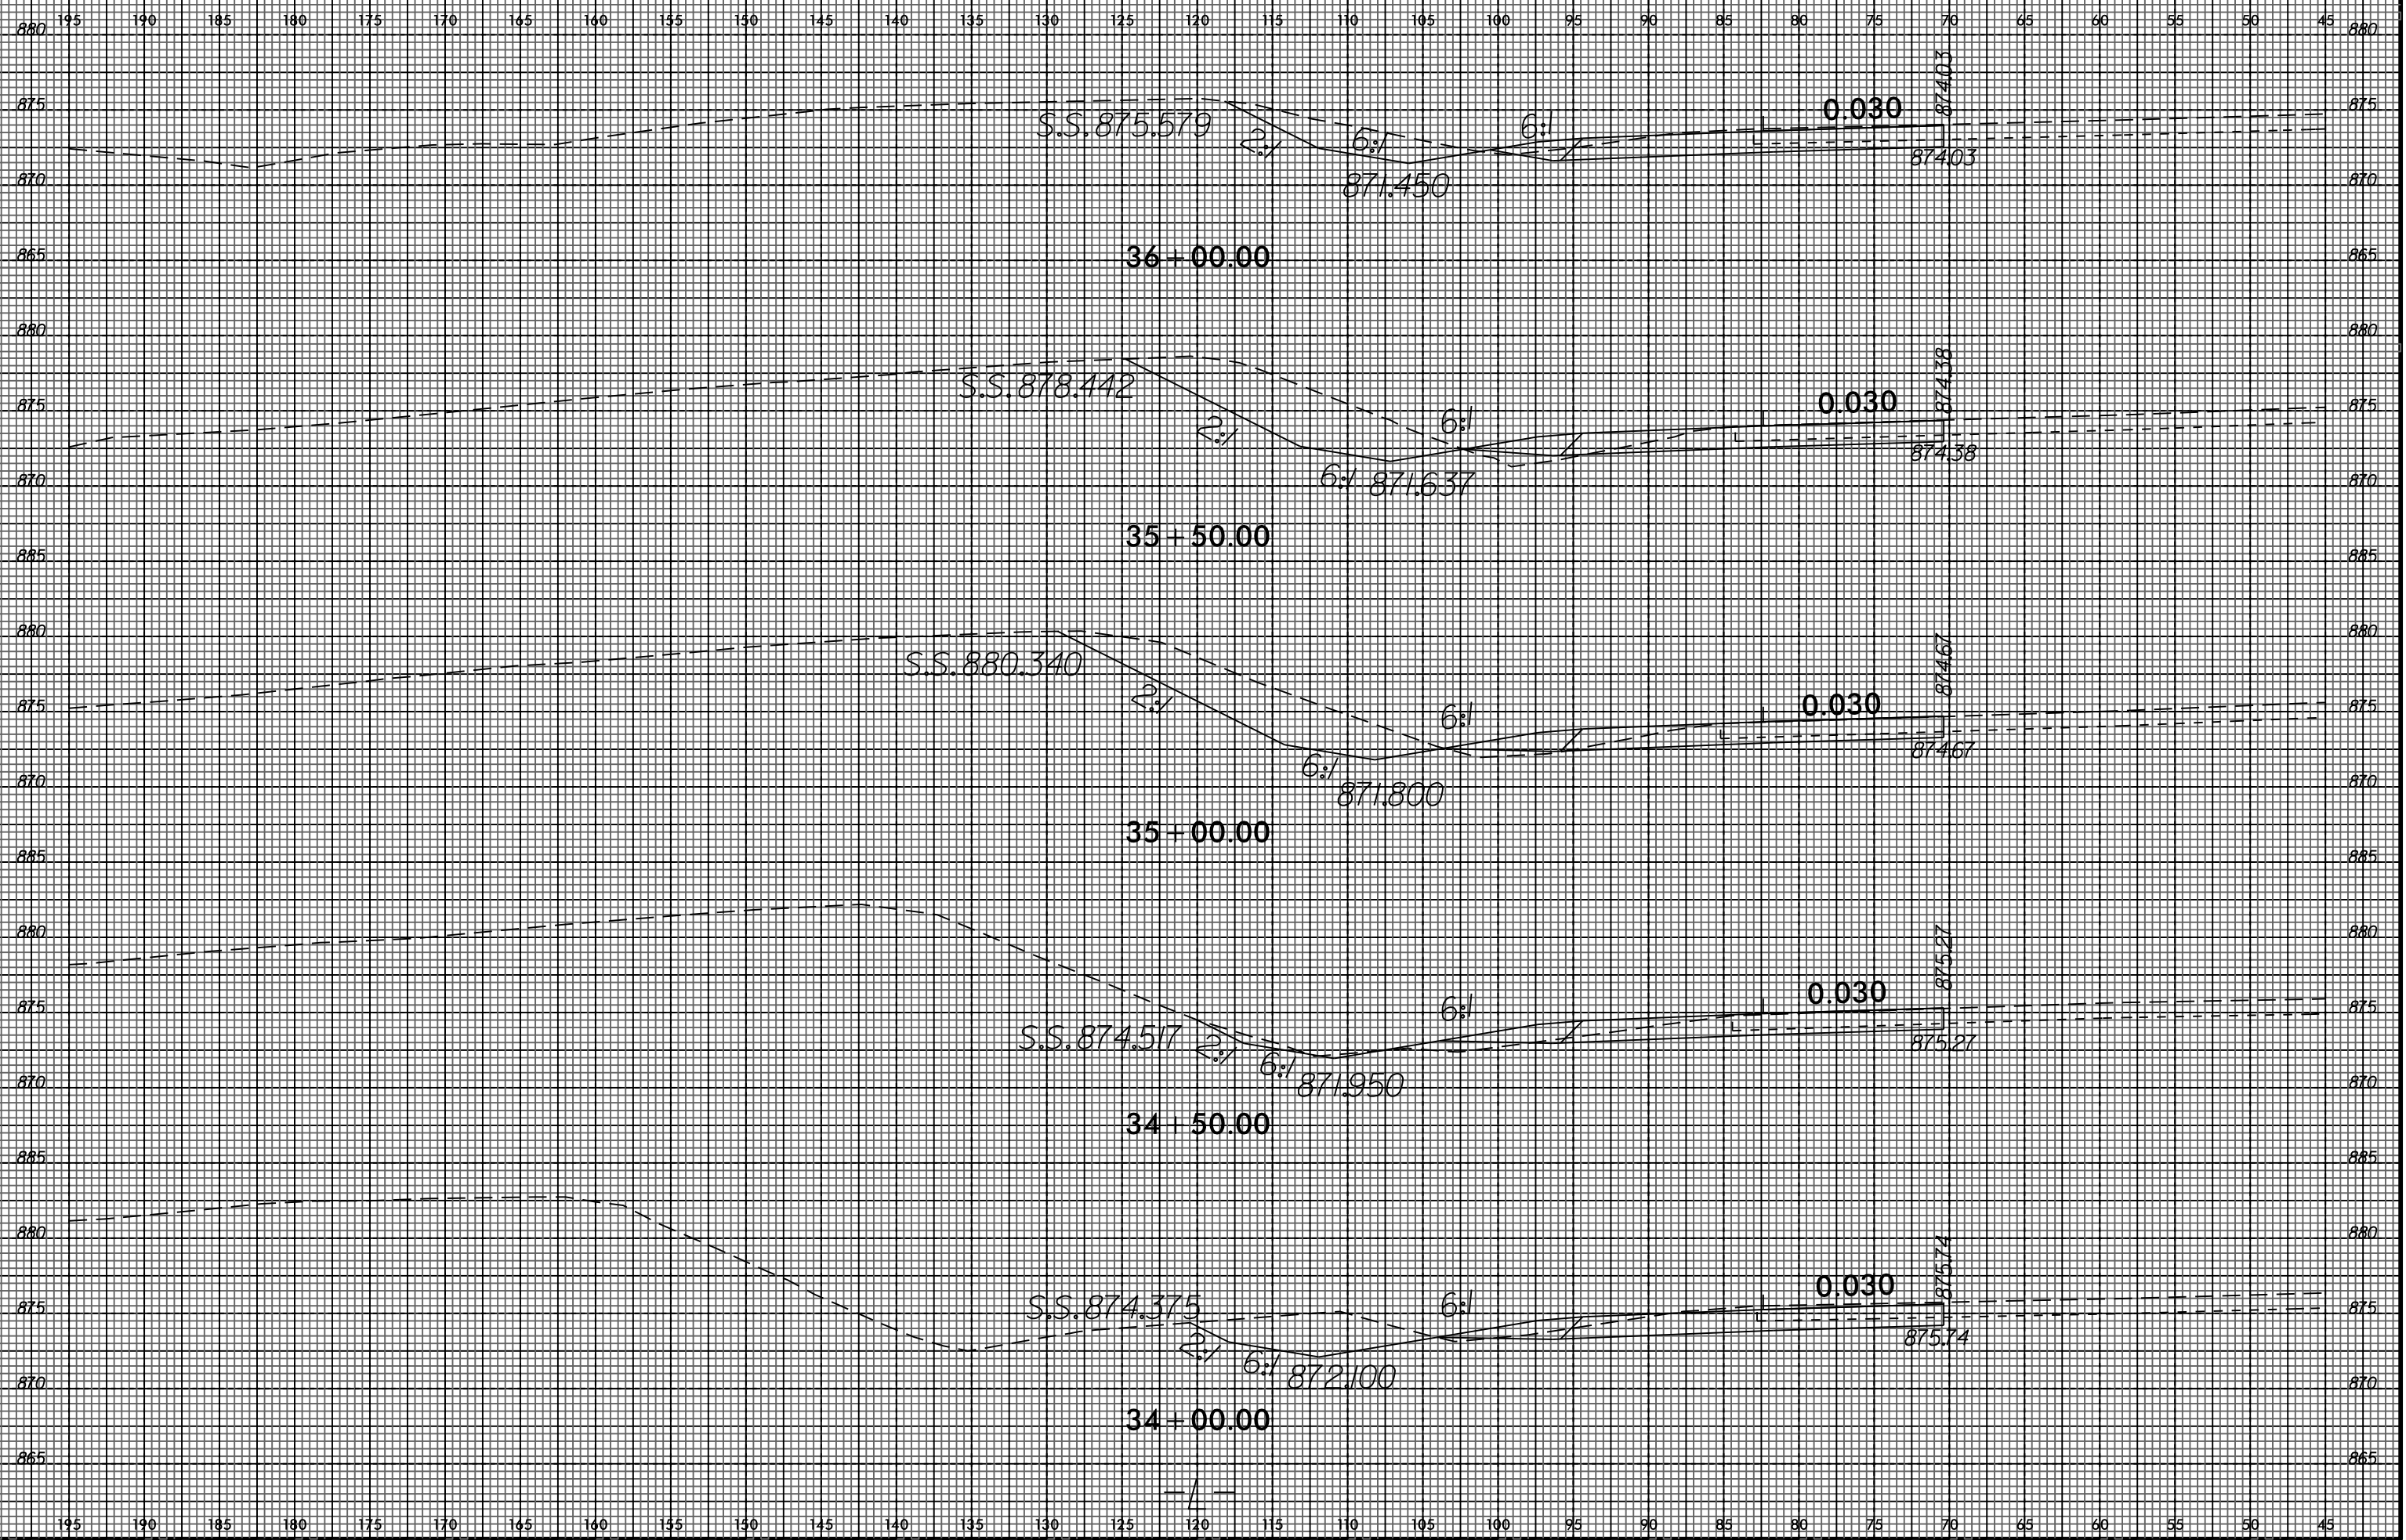

I:\MAR-2015-09-23
 U-2524BC\REF
 \$\$\$USERNAME\$\$\$