


8/23/99

0 2.5 5	PROJ. REFERENCE NO. U-2524BC	SHEET NO. X-15
---------	---------------------------------	-------------------

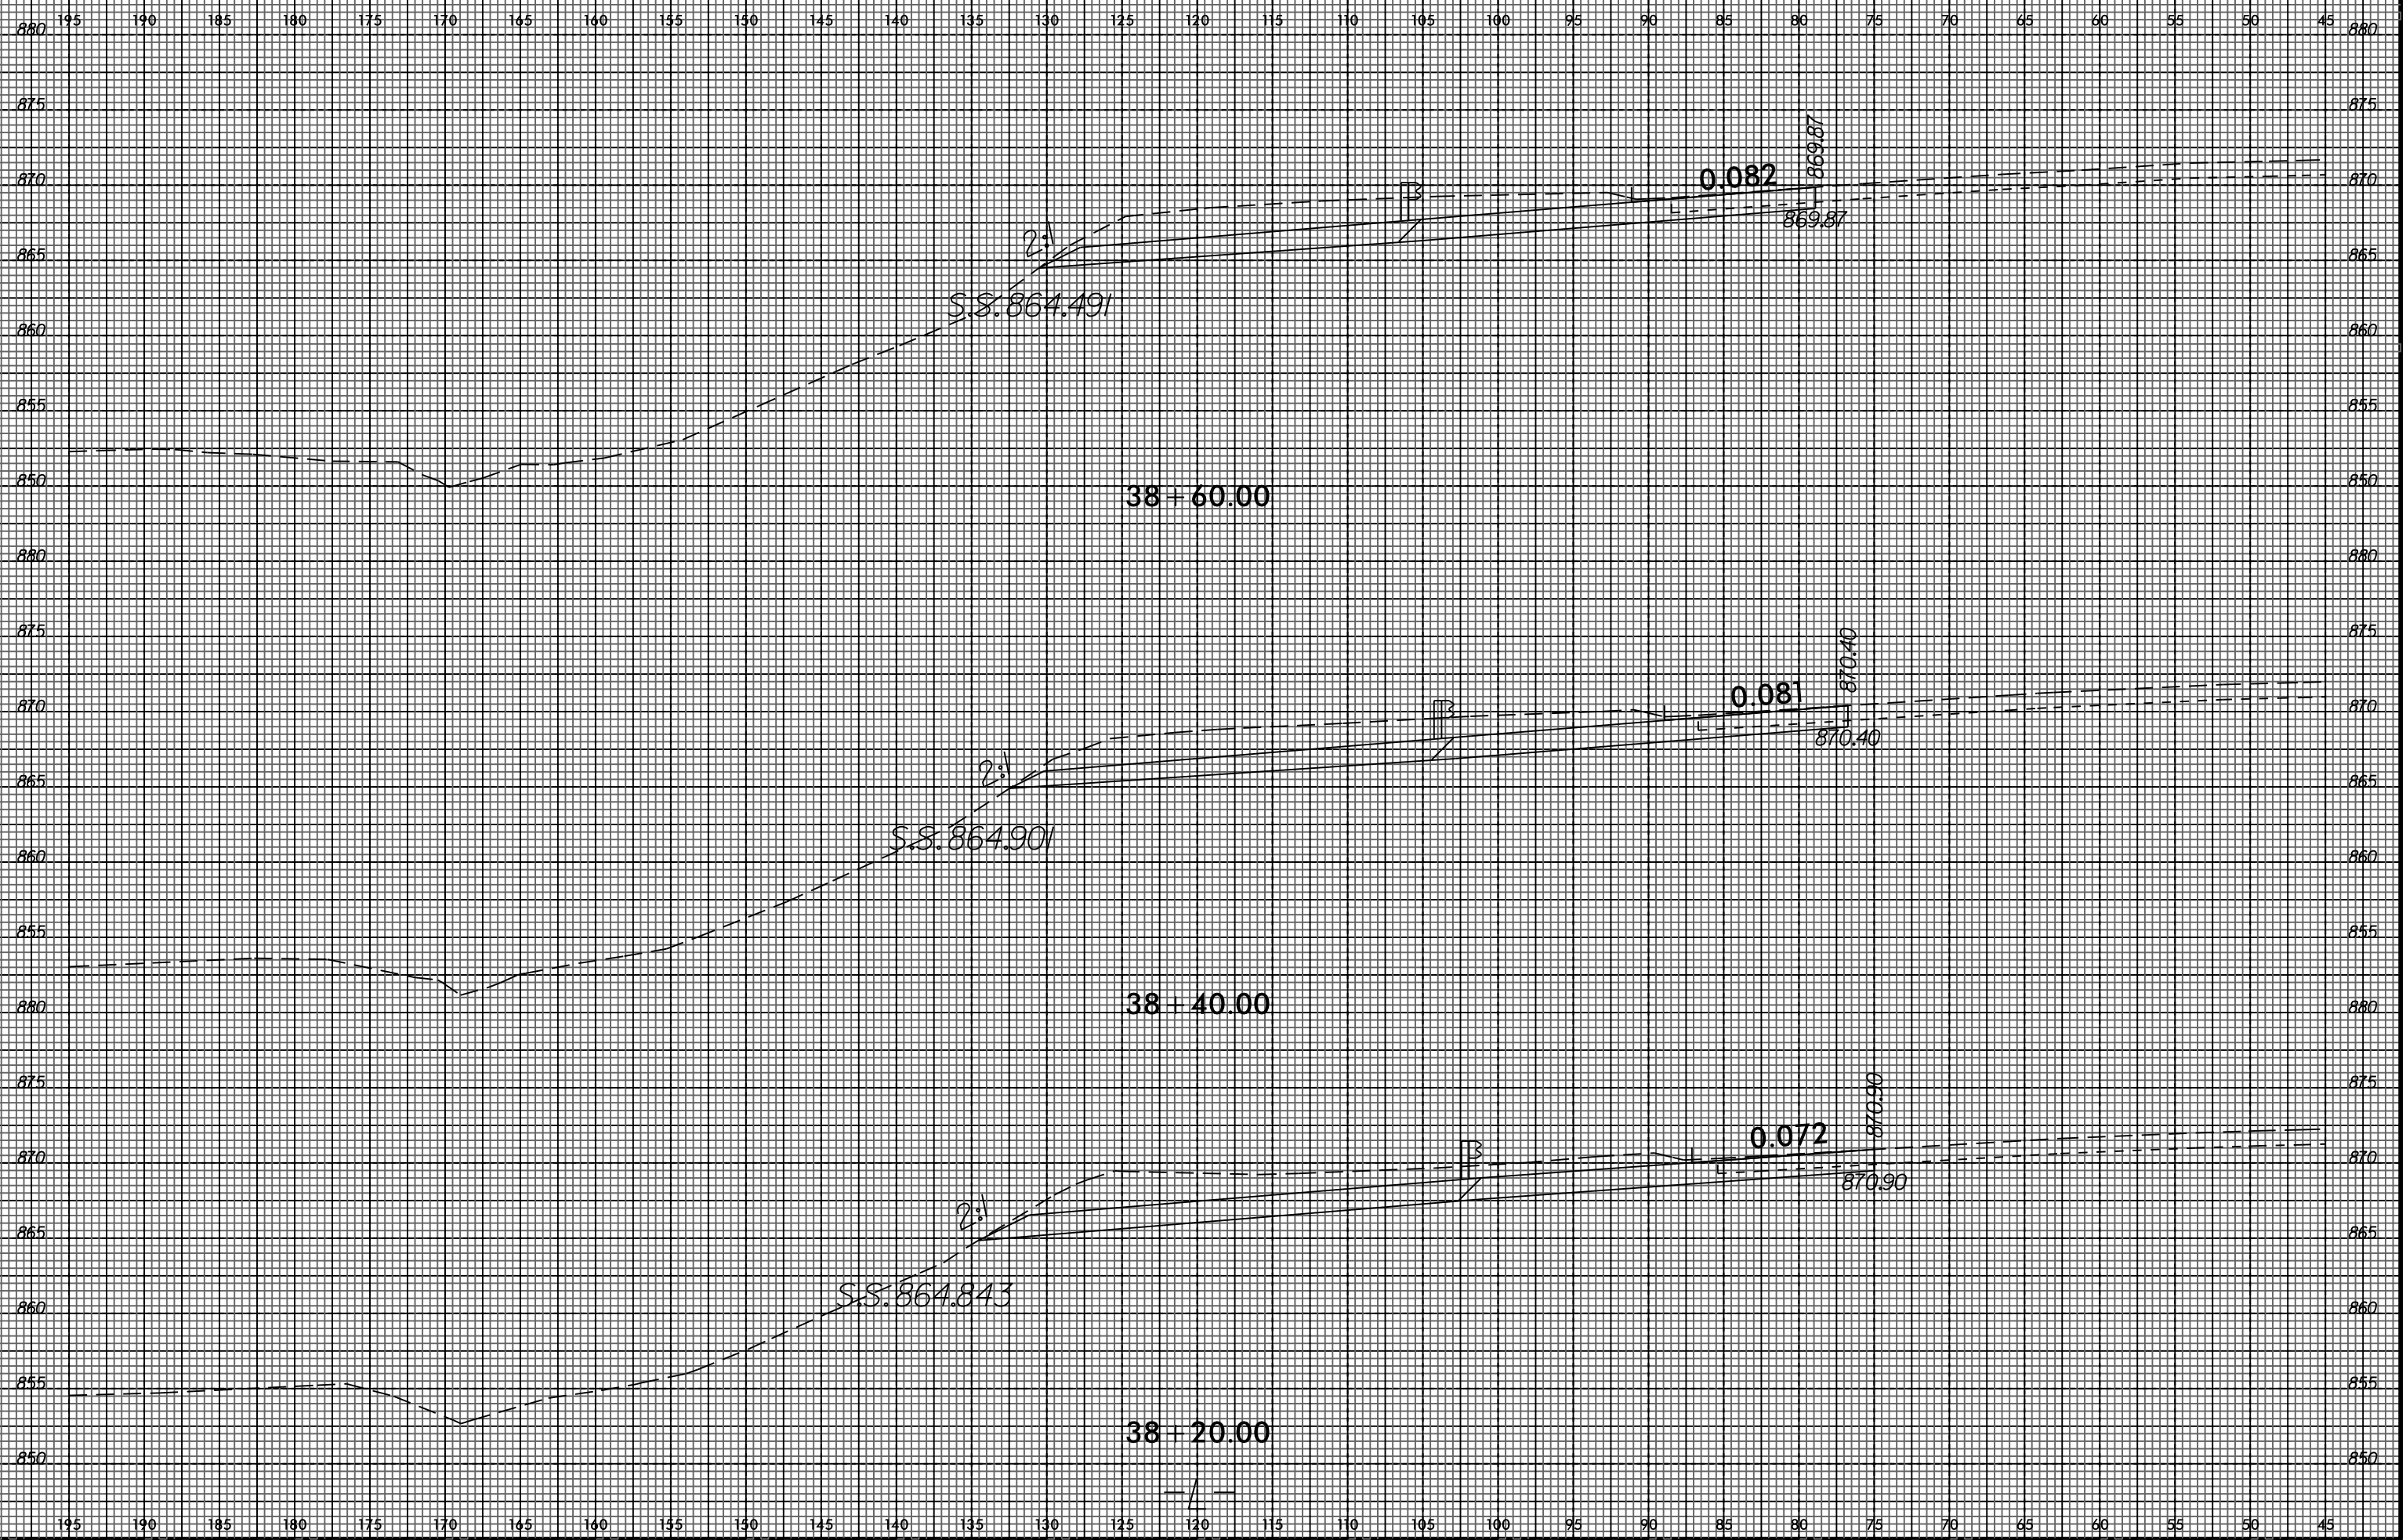

I:\MAR-2015-09-23
 U-2524BC-REF
 \$\$\$USERNAME\$\$\$