



8/23/99

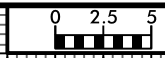

PROJ. REFERENCE NO.	SHEET NO.
U-2524BC	X-20

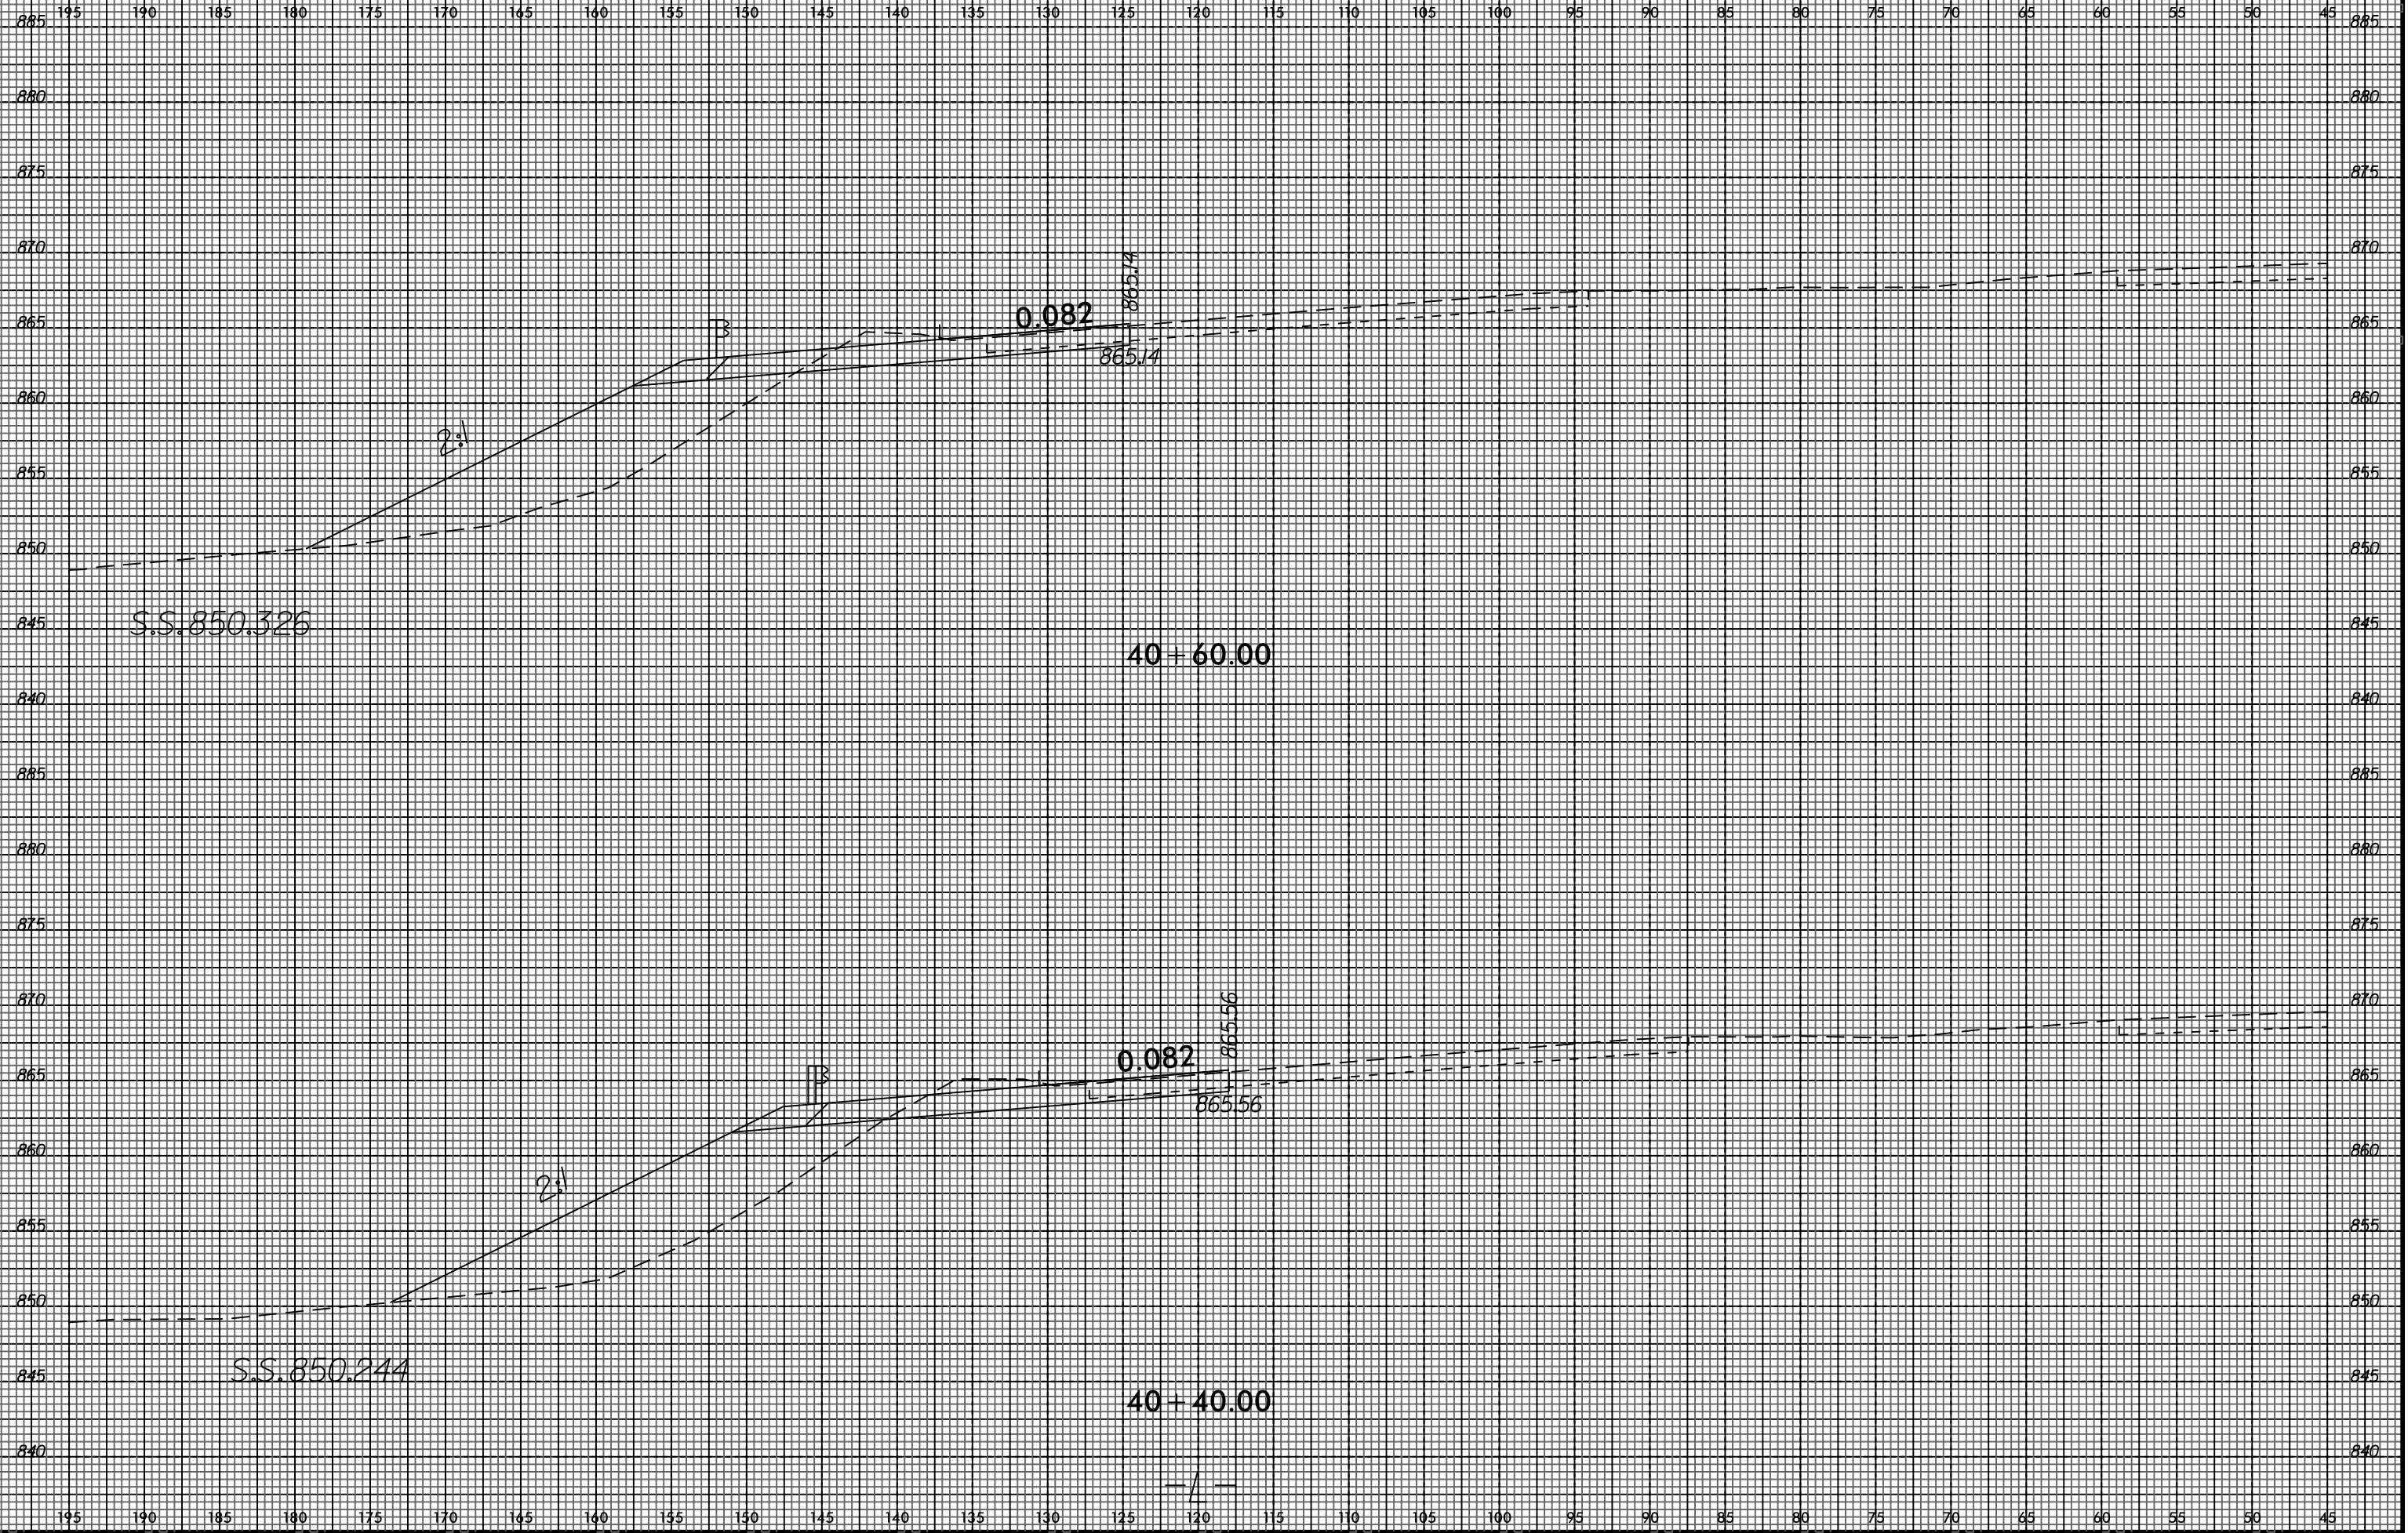

I:\MAR-2015-09-23  
 U-2524BC  
 \$\$\$USERNAME\$\$\$