


8/23/99

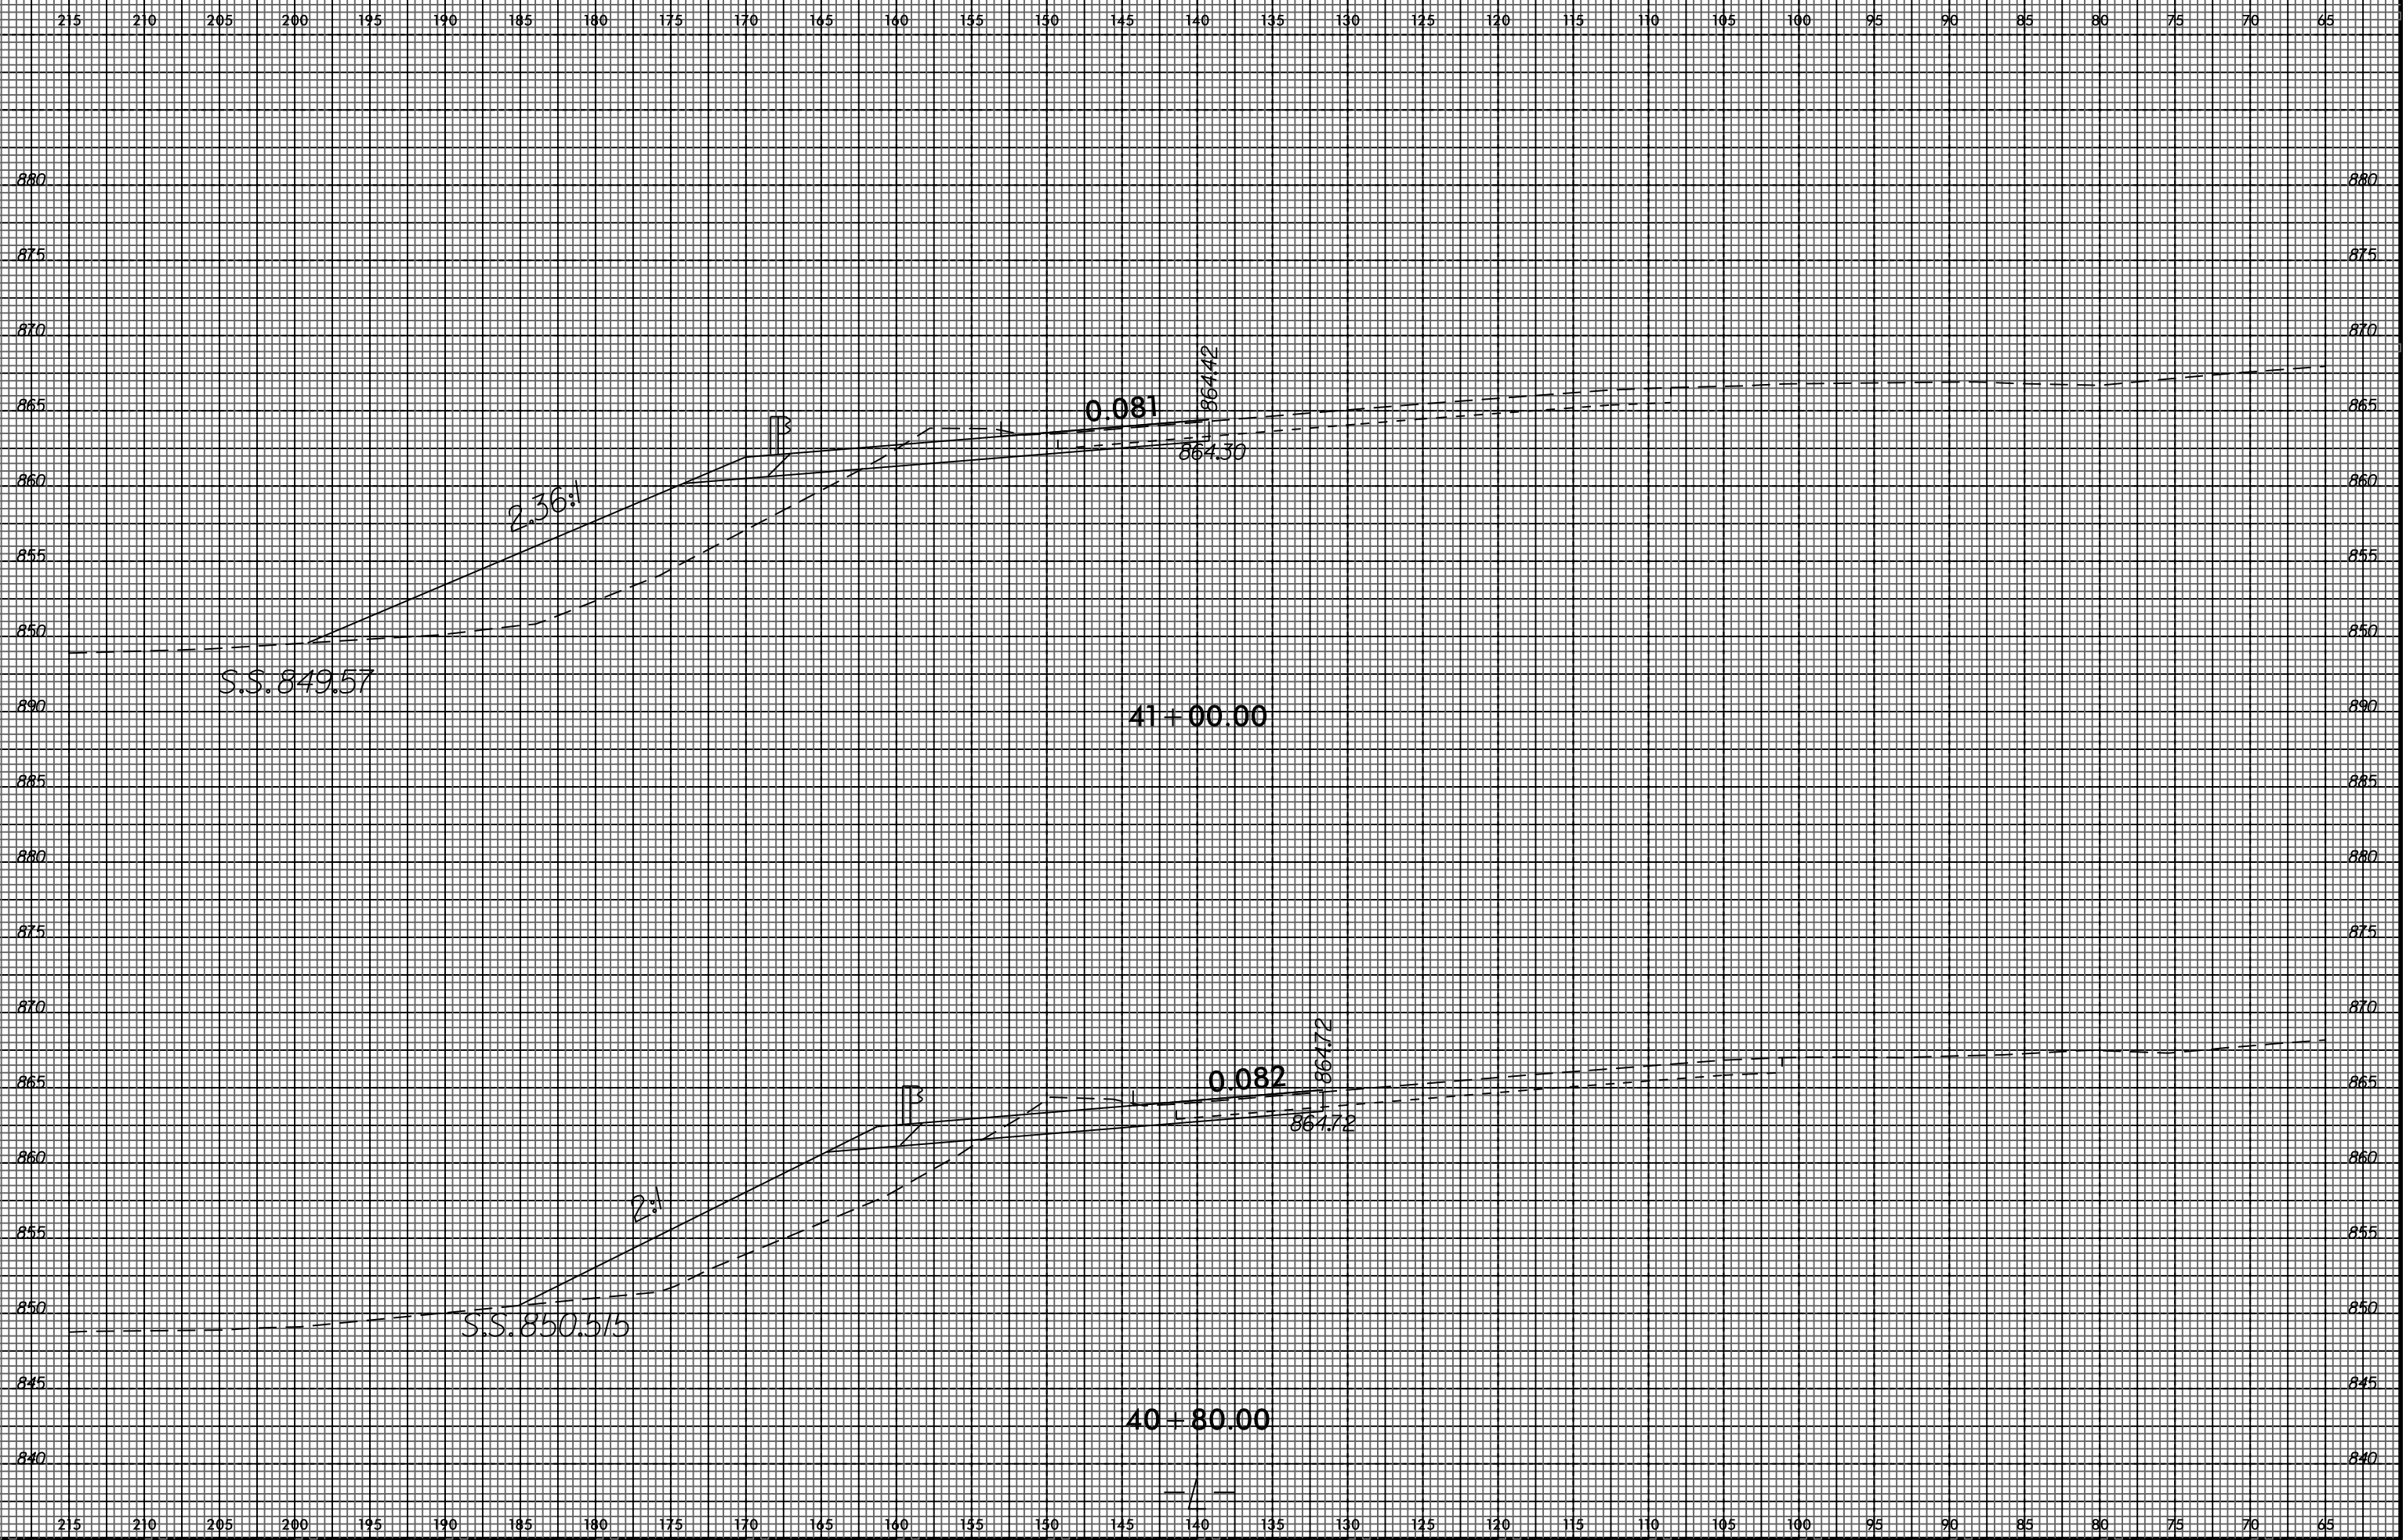

I:\MAR\_2016\_09\_28  
 I:\U-2524BC\REF  
 \$\$\$USERNAME\$\$\$