



8/23/99

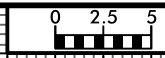

| | |
|---------------------|-----------|
| PROJ. REFERENCE NO. | SHEET NO. |
| U-2524BC | X-22 |

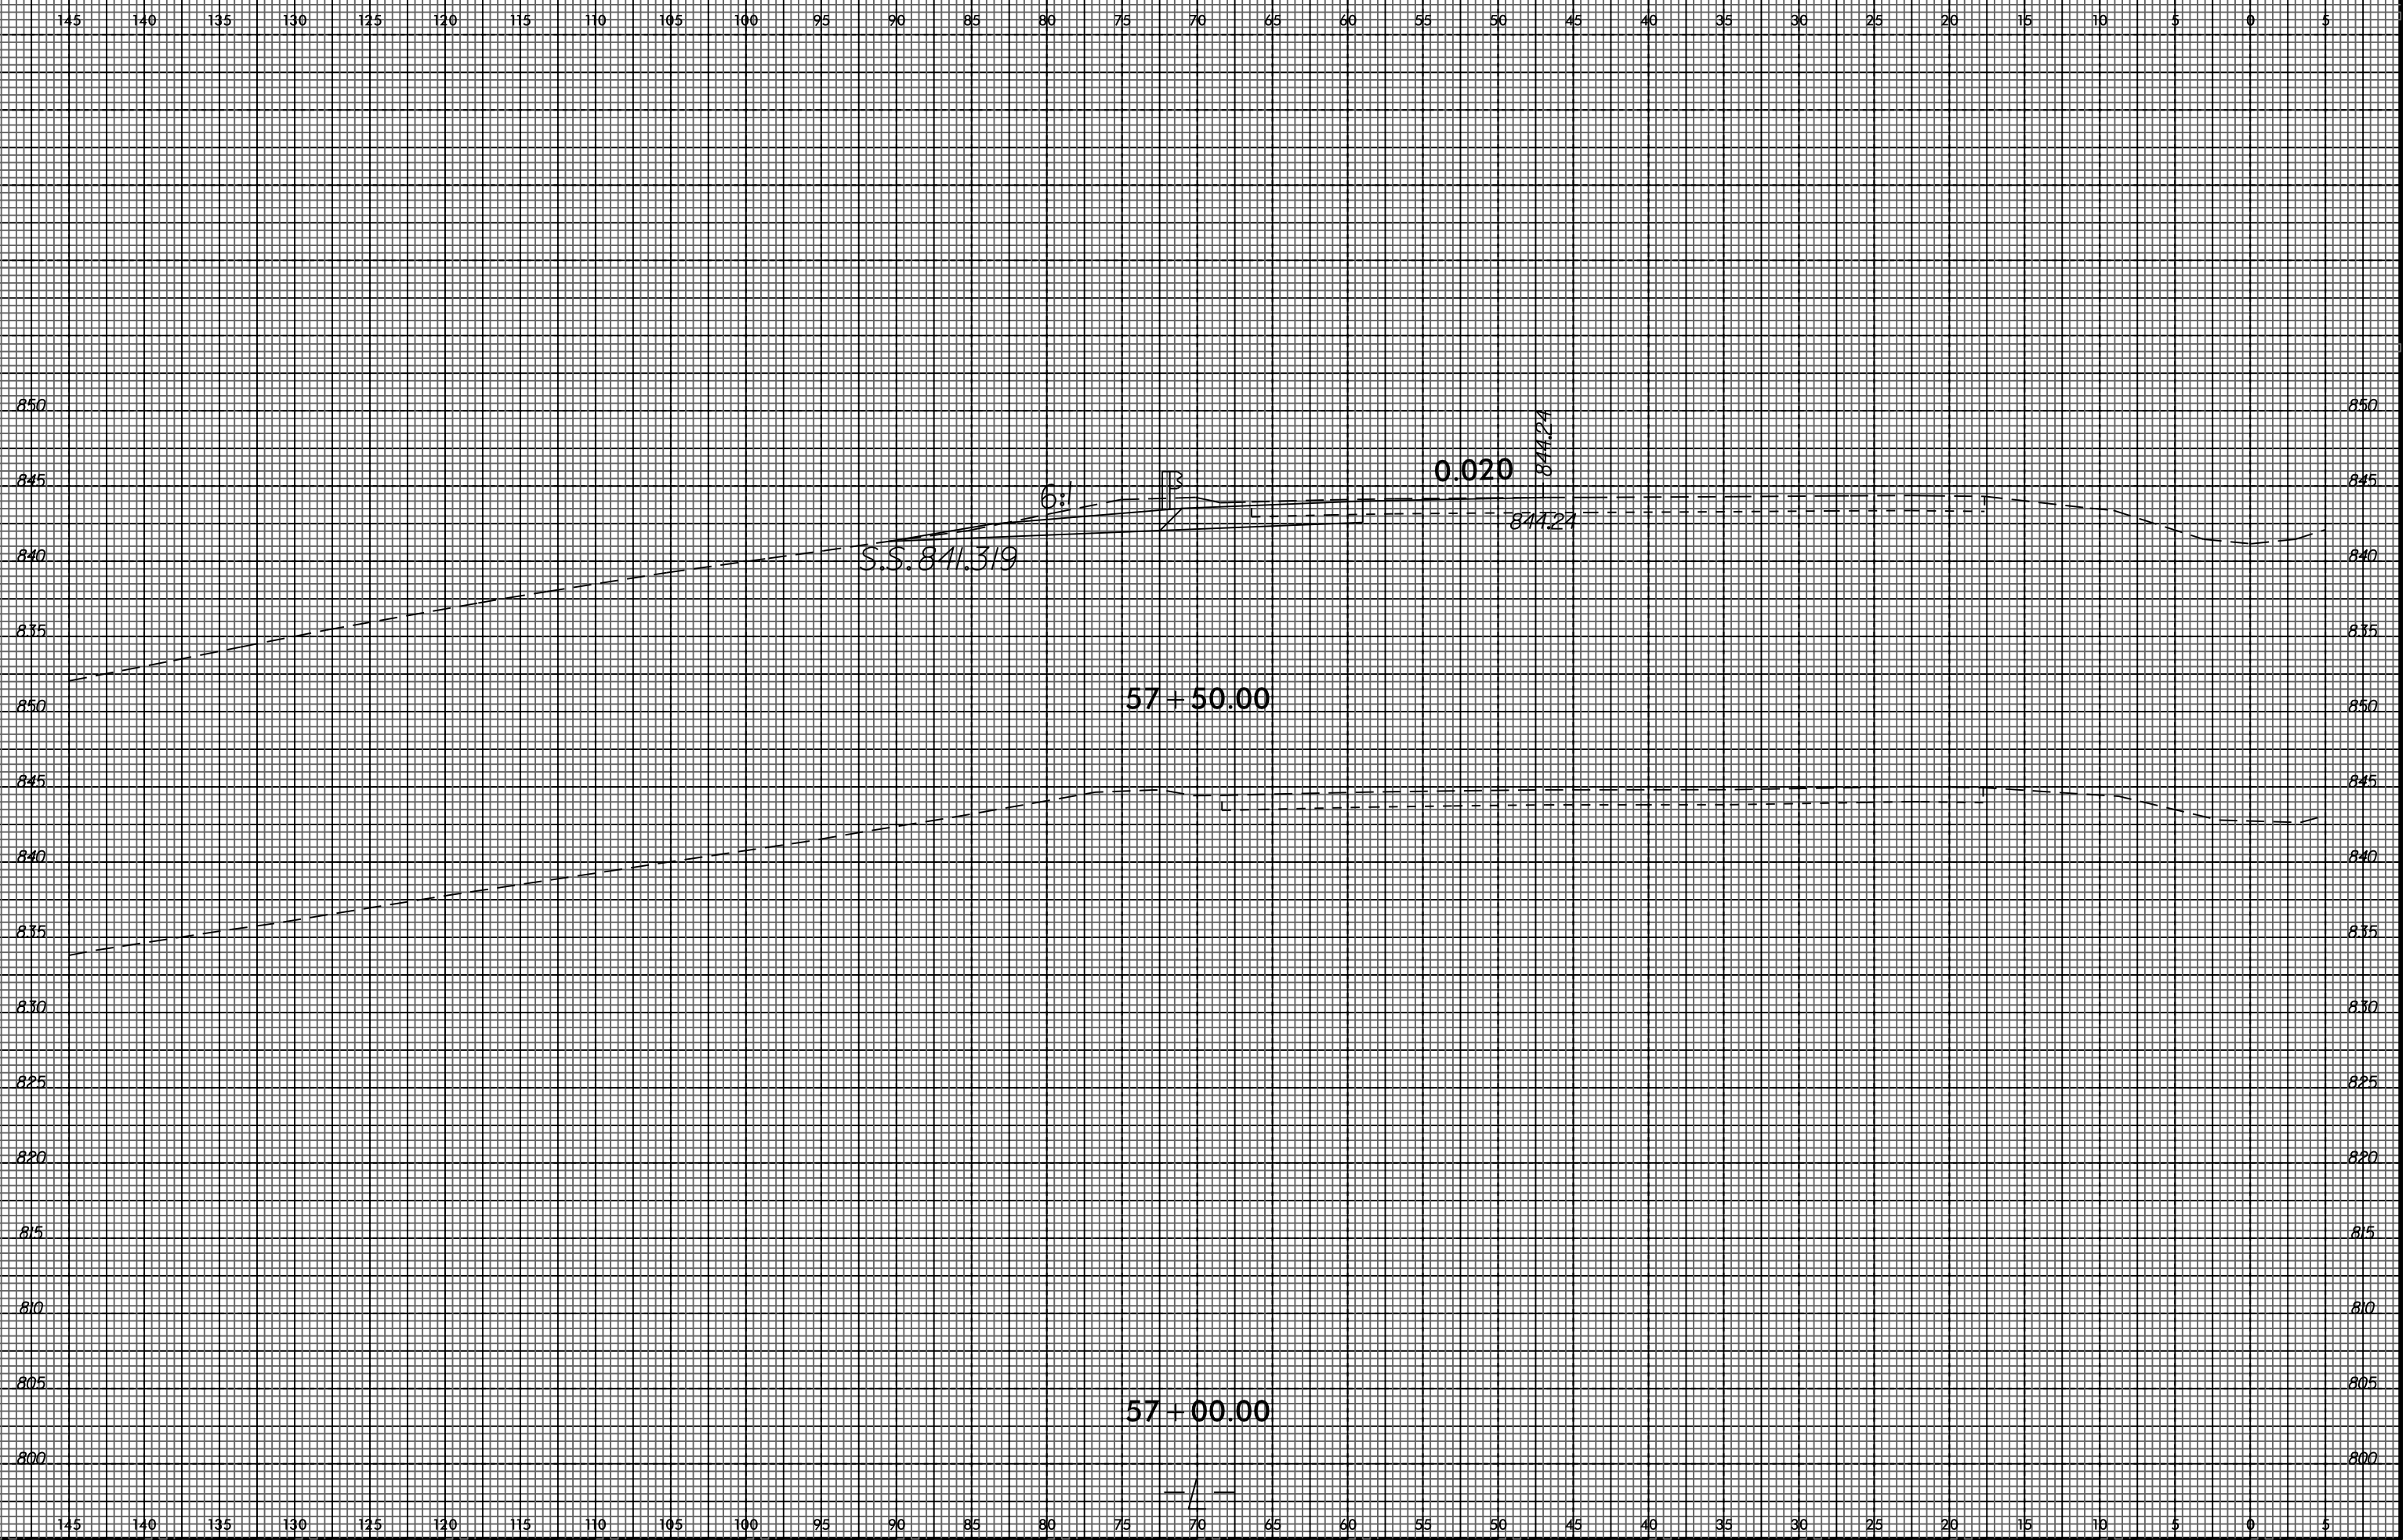

I:\MAR-2015_09\22
 U-2524BC\REF
 \$\$\$USERNAME\$\$\$