



8/23/99

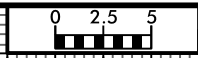

| | |
|---------------------|-----------|
| PROJ. REFERENCE NO. | SHEET NO. |
| U-2524BC | X-25 |

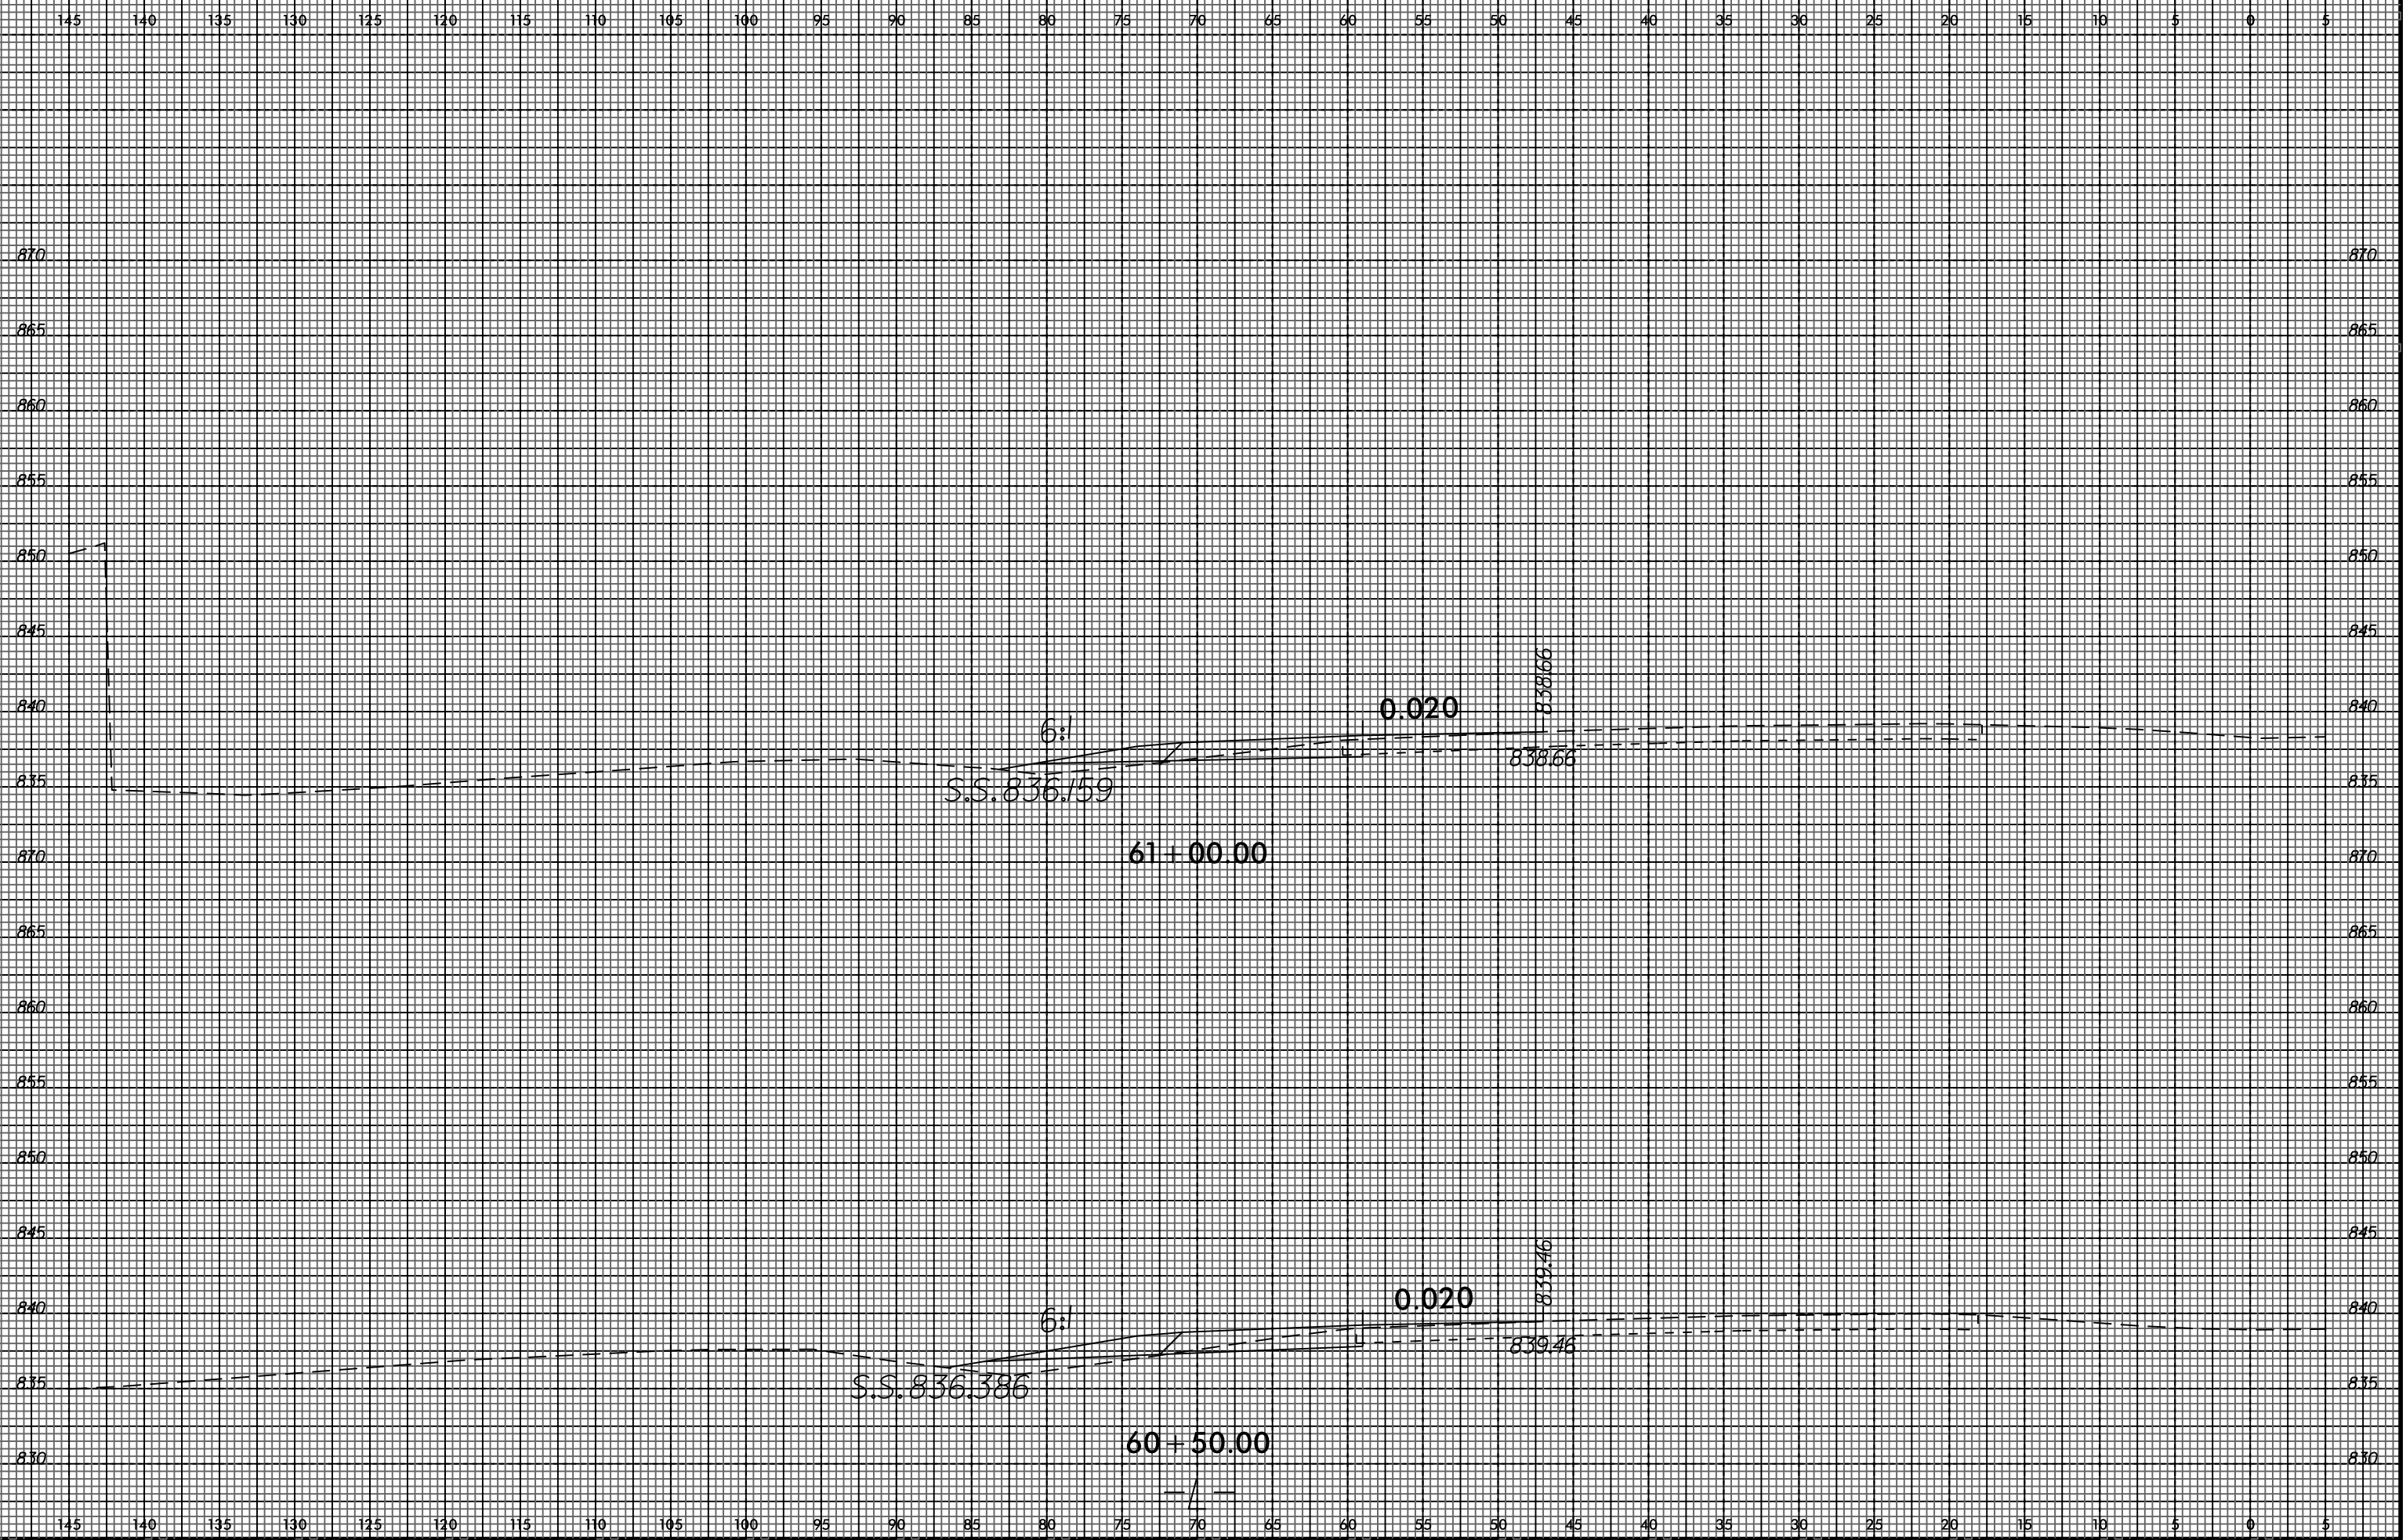

I:\MAR-2015-09-28
 U-2524BC
 \$\$\$USERNAME\$\$\$