



8/23/99

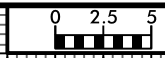

PROJ. REFERENCE NO. U-2524BC	SHEET NO. X-31
---------------------------------	-------------------

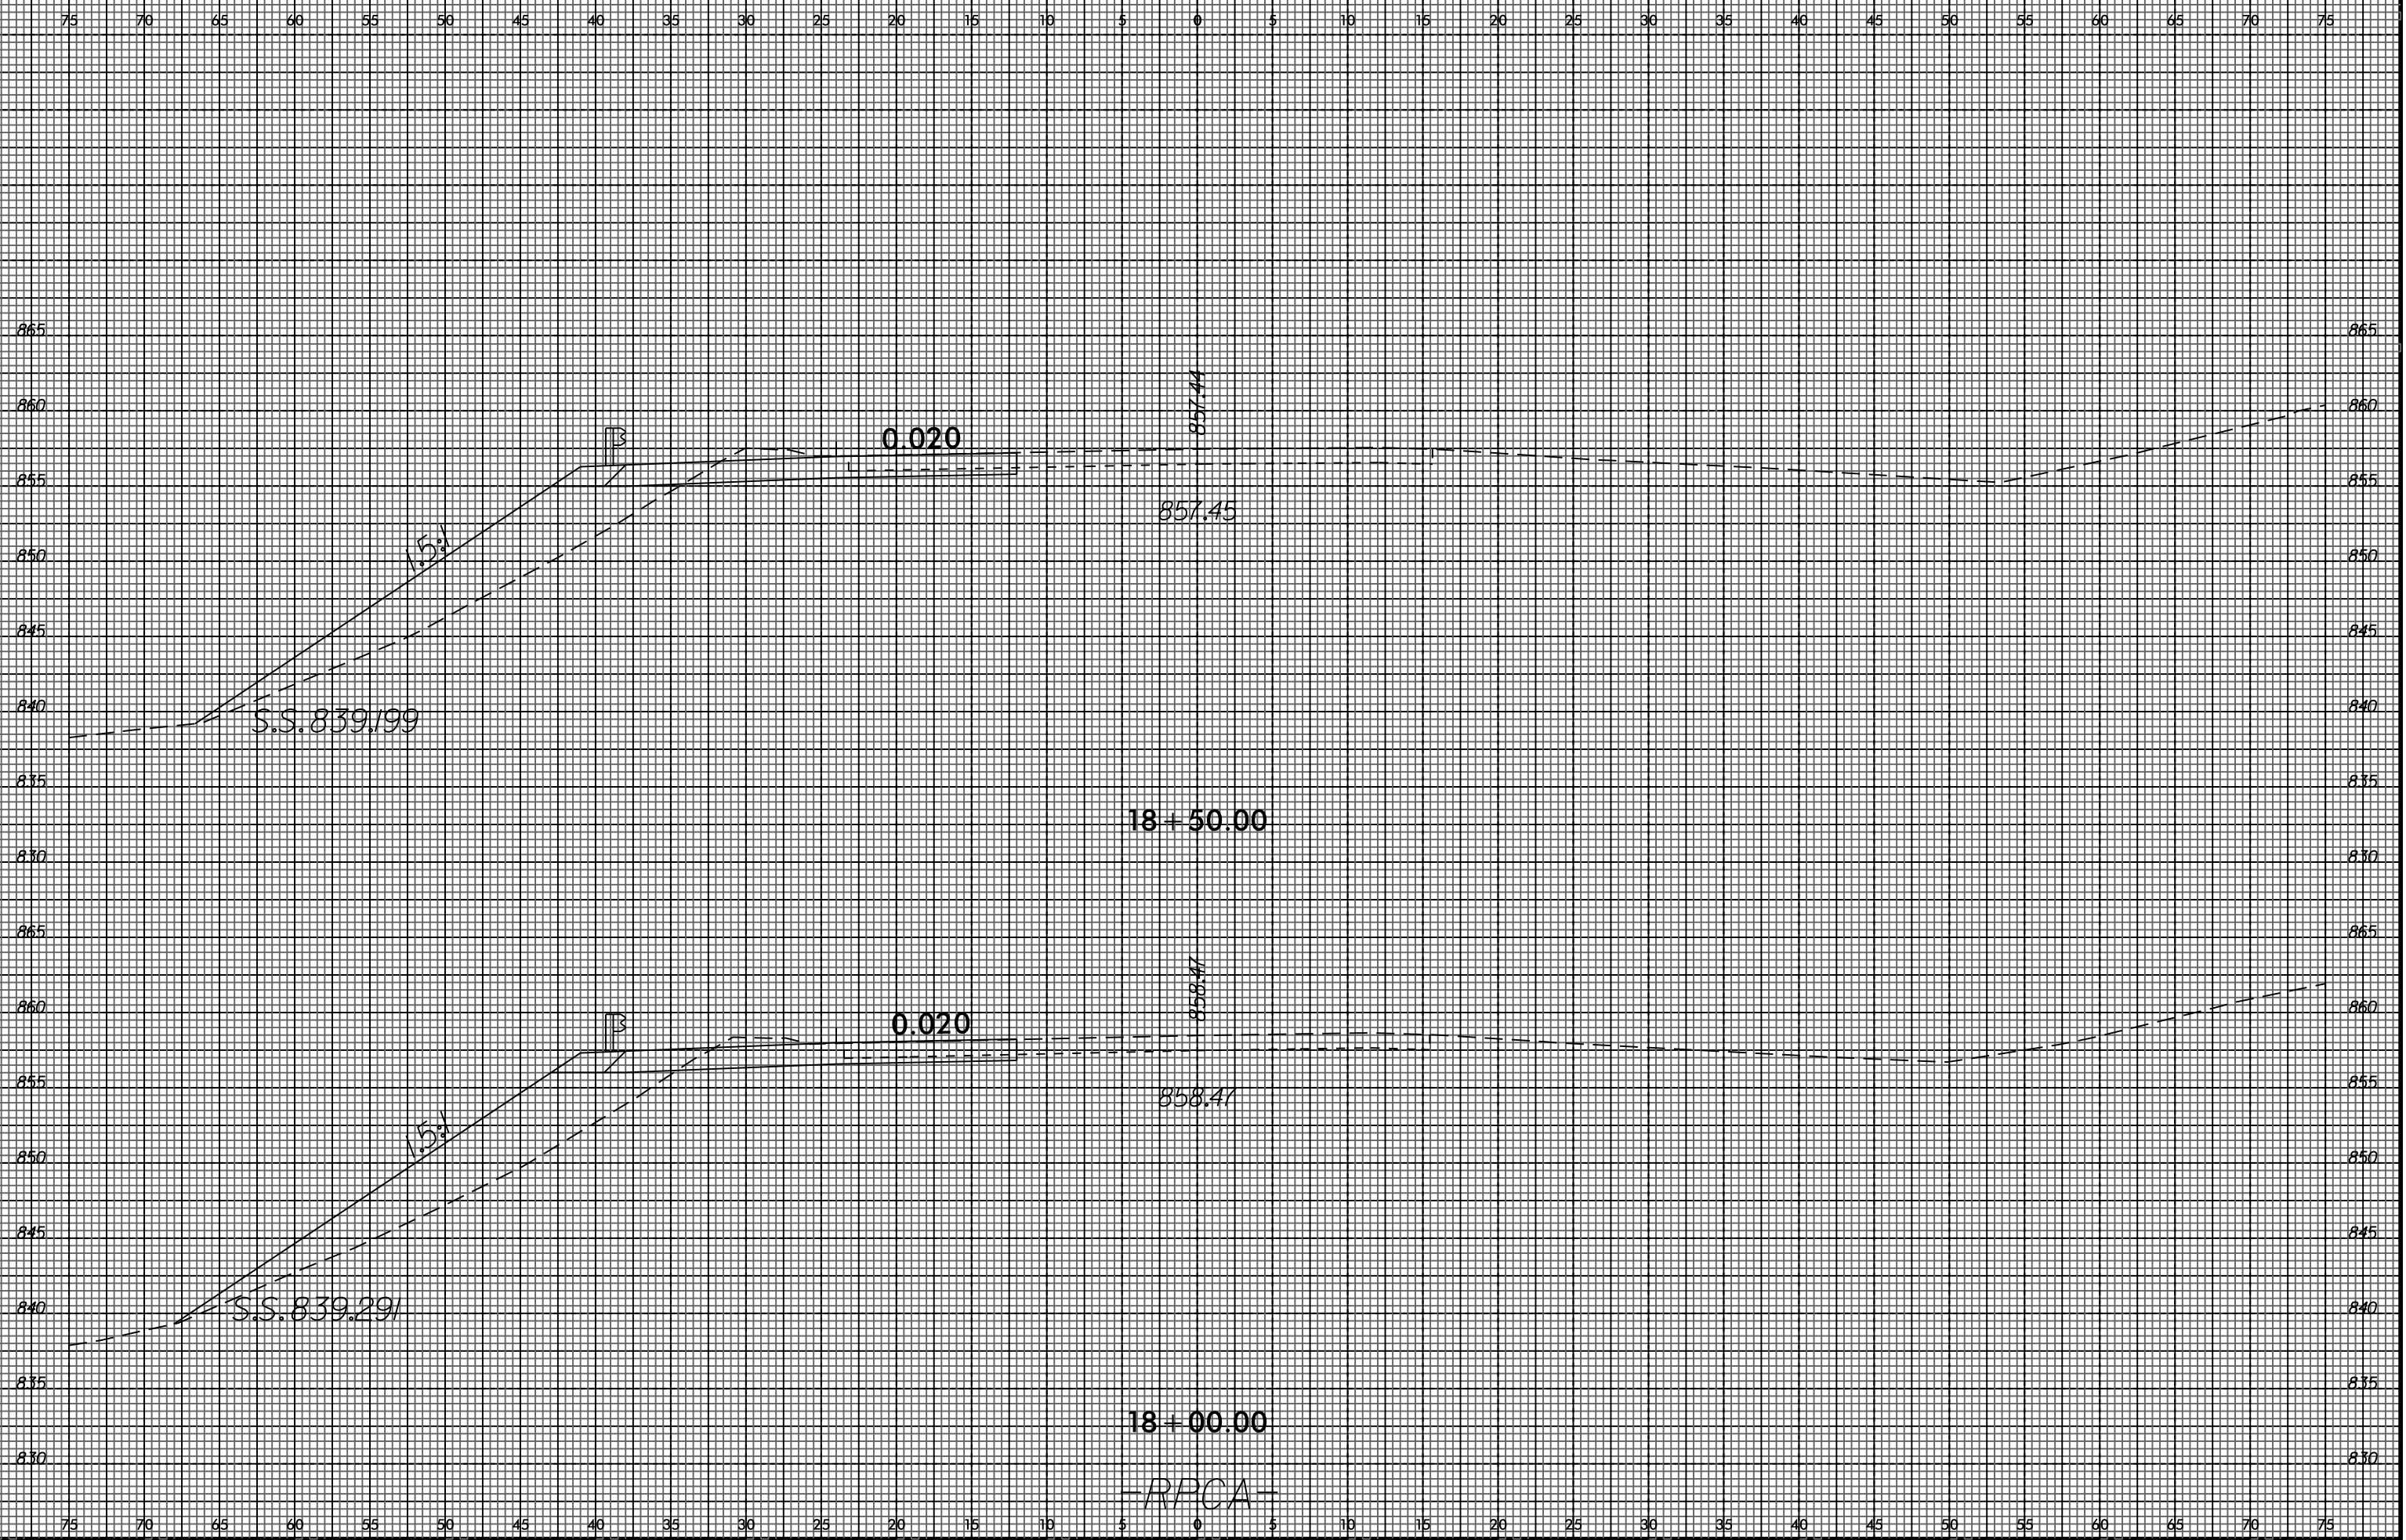

I:\MAR\_2015\_09\_23  
 U-2524BC\RF  
 \$\$\$USERNAME\$\$\$