



8/23/99

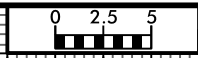

PROJ. REFERENCE NO.	SHEET NO.
U-2524BC	X-33

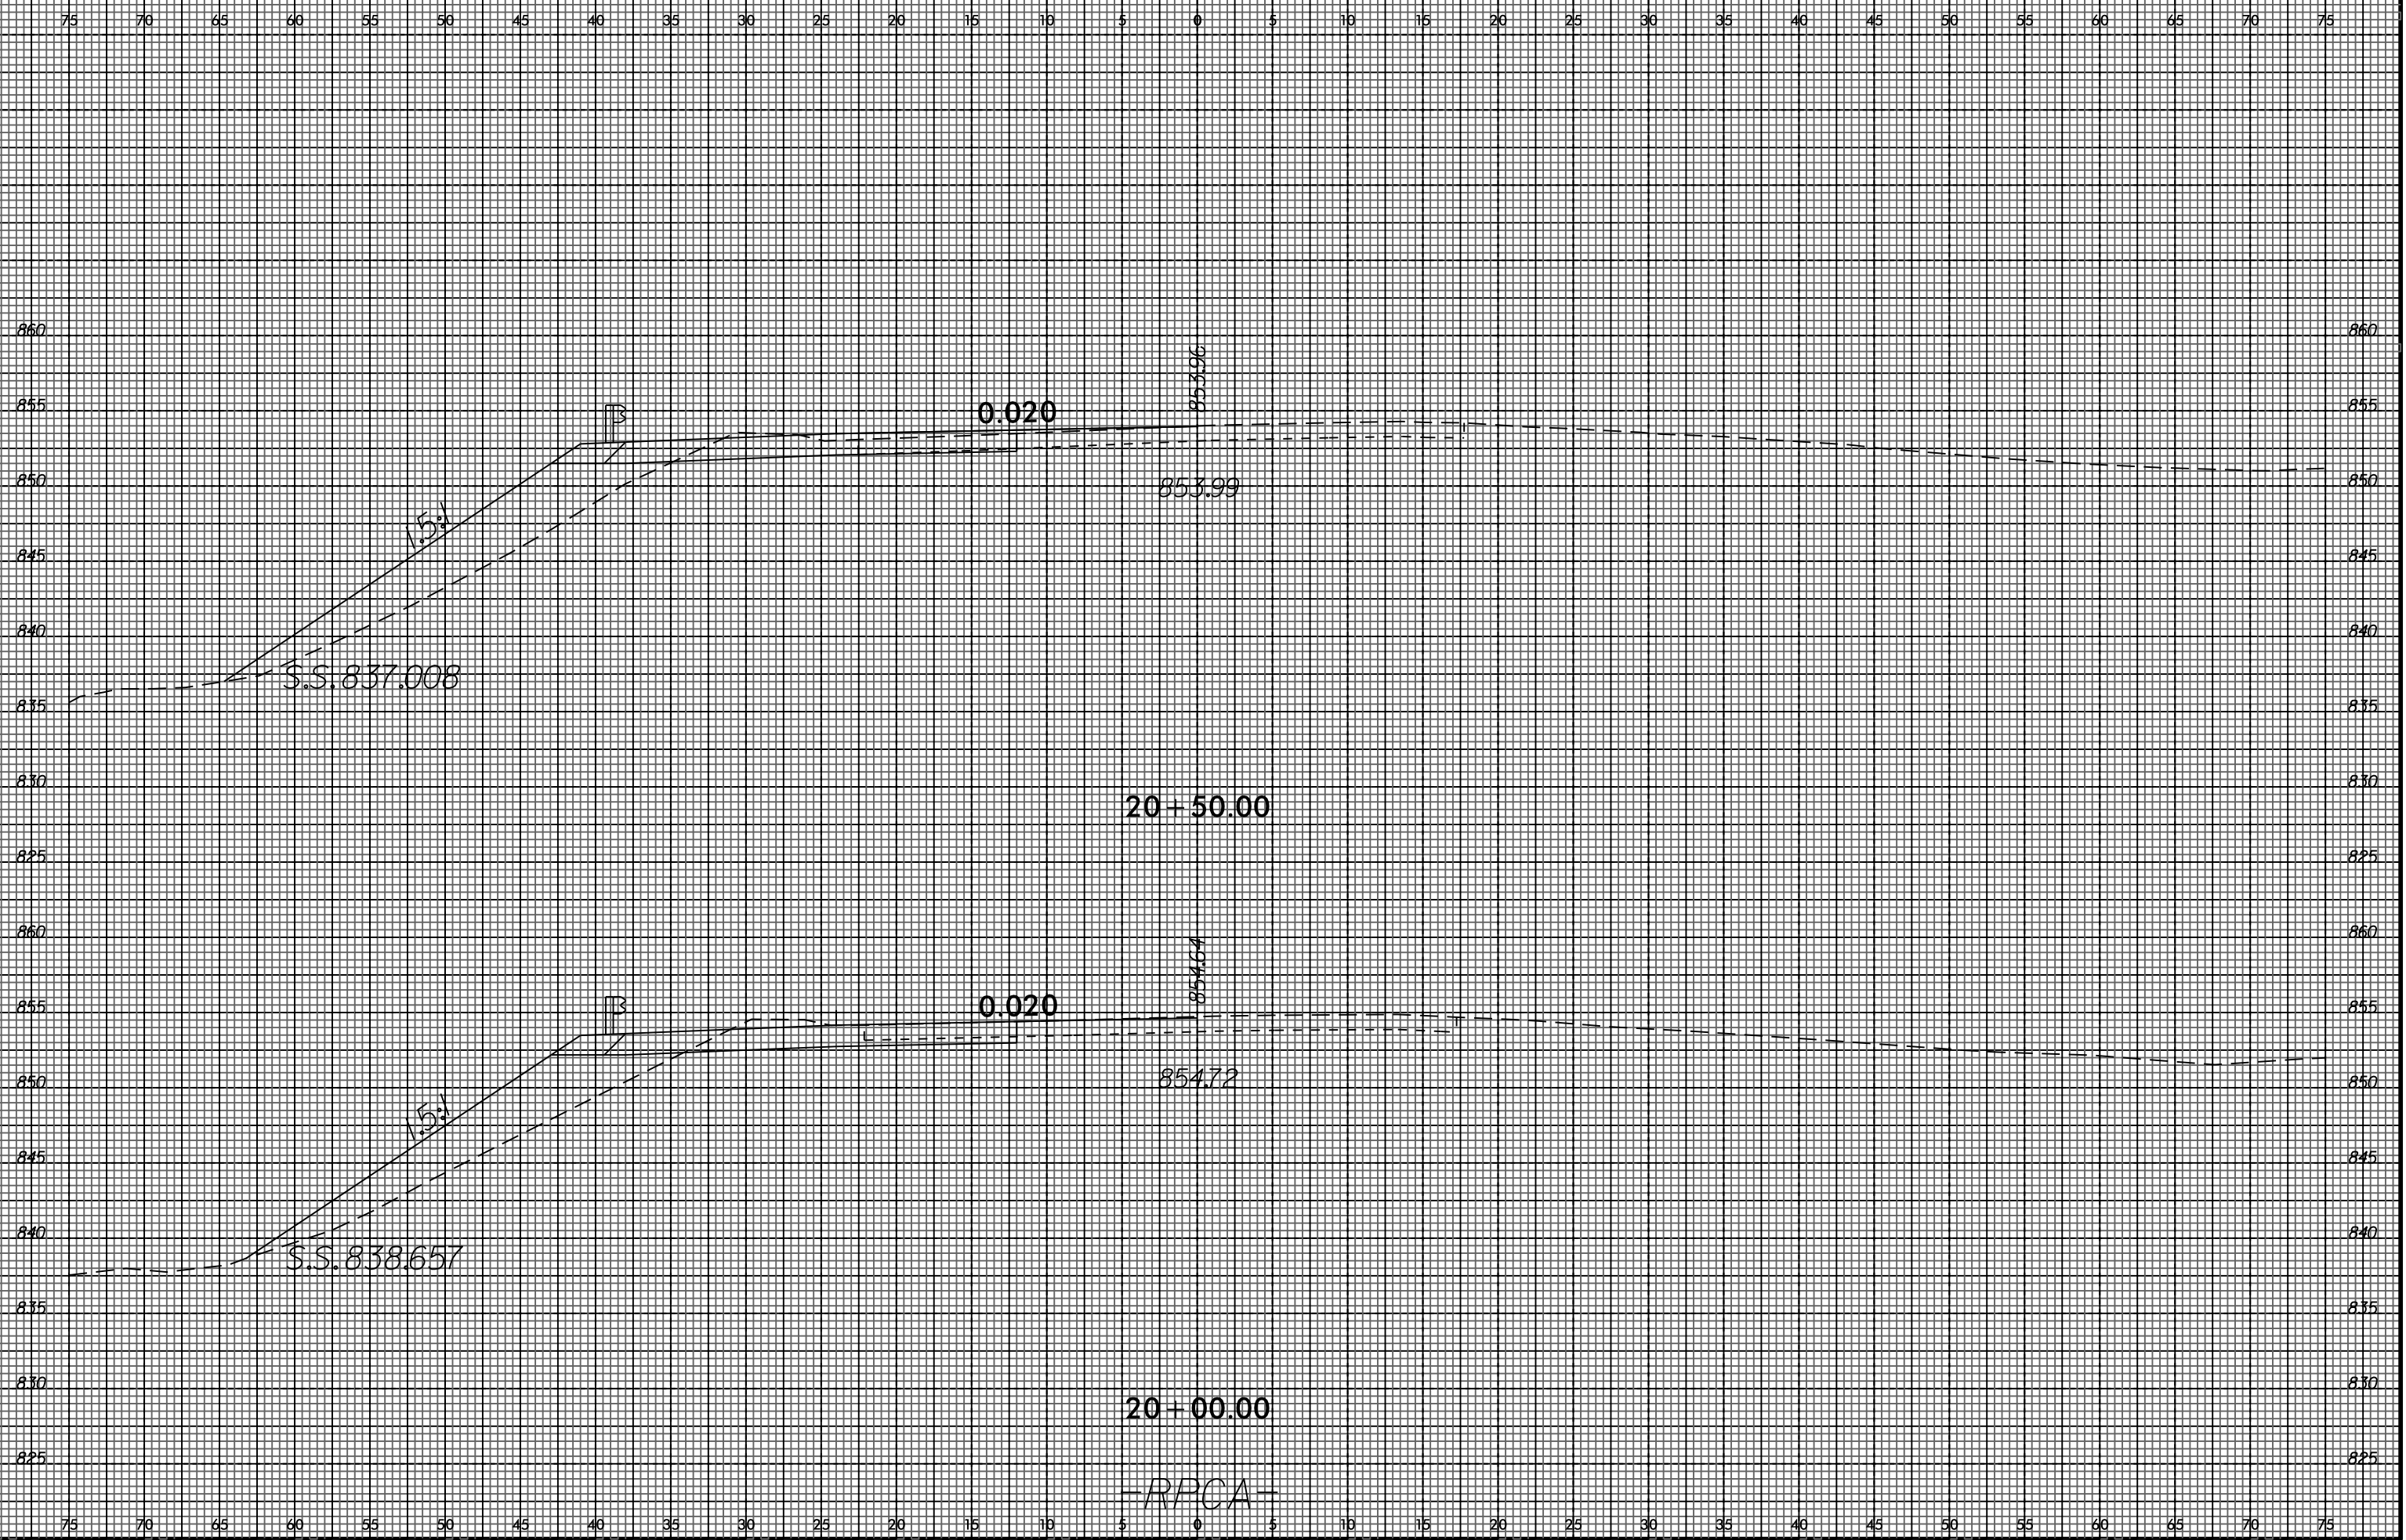

19-MAR-2016 09:28  
 I:\U-2524BC\REF  
 \$\$\$USERNAME\$\$\$

-RPCA-