



8/23/99

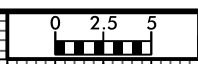

PROJ. REFERENCE NO.	SHEET NO.
U-2524BC	X-39

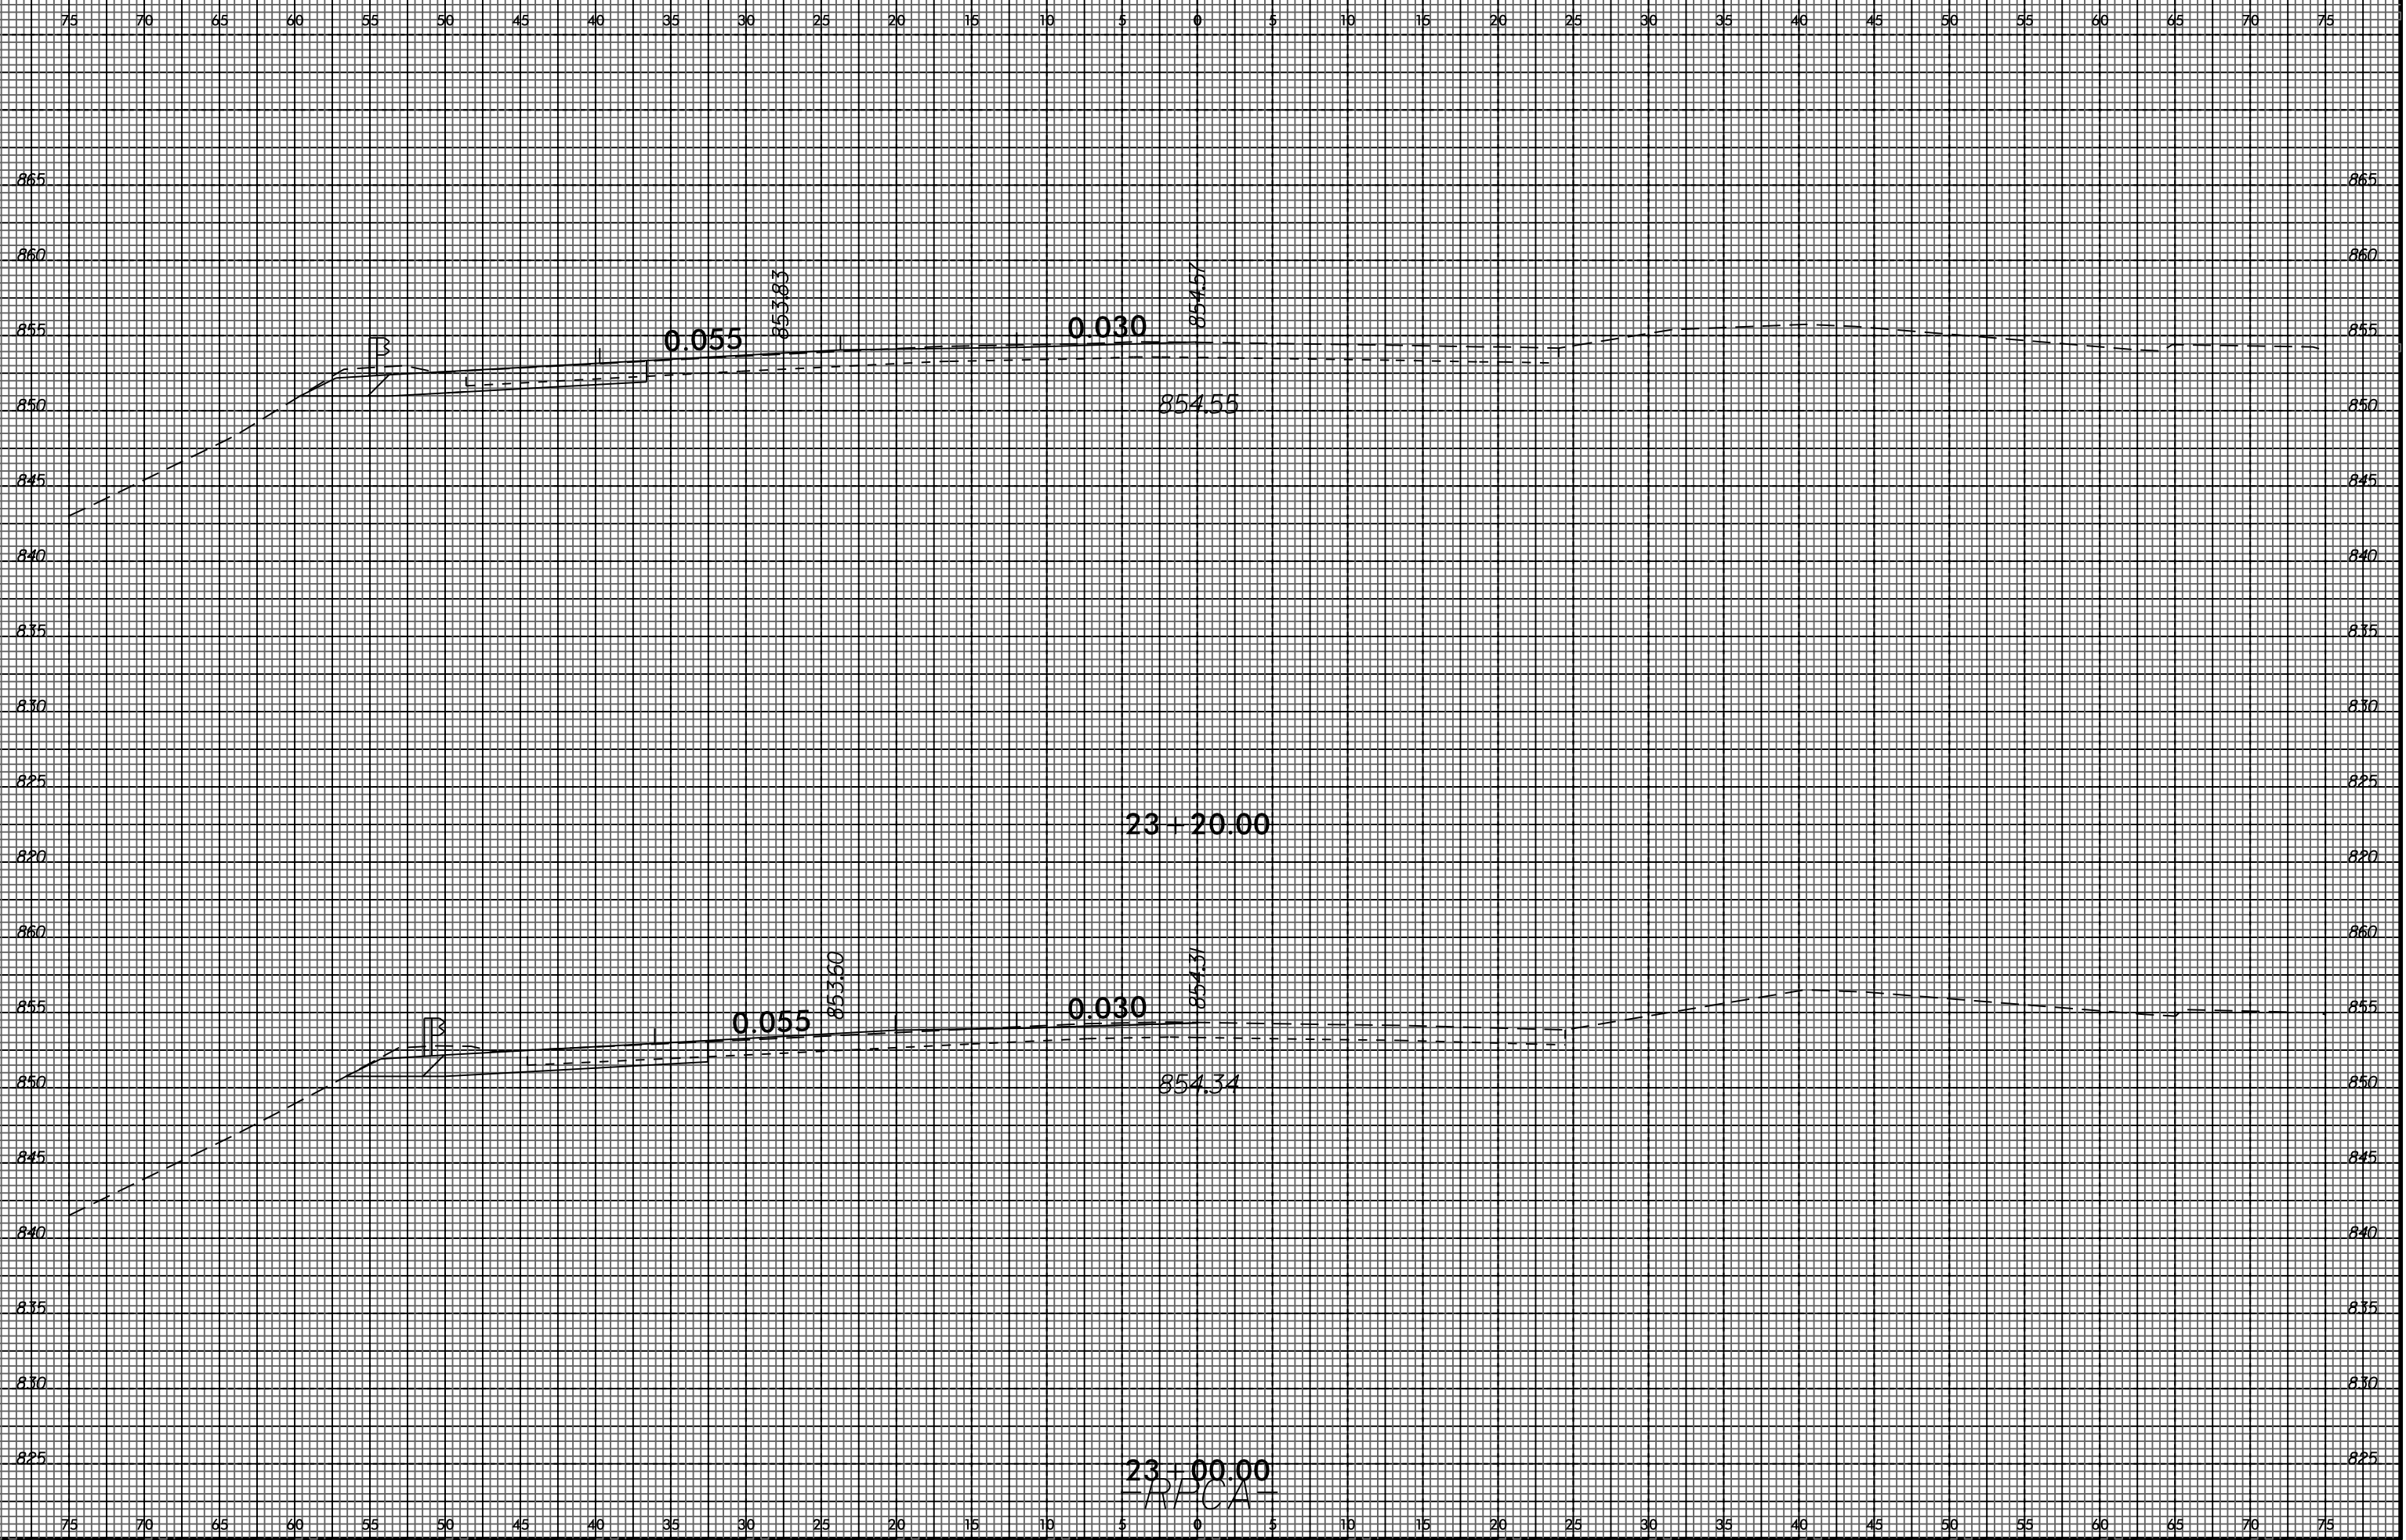

19-MAR-2016 09:30  
 I:\U-2524BC\U-2524BC.XSC\U-2524BC-RDY.XPL-RPCA.DGN  
 \$\$\$USERNAME\$\$\$