



8/23/99

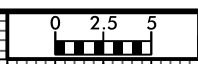

PROJ. REFERENCE NO.	SHEET NO.
U-2524BC	X-40

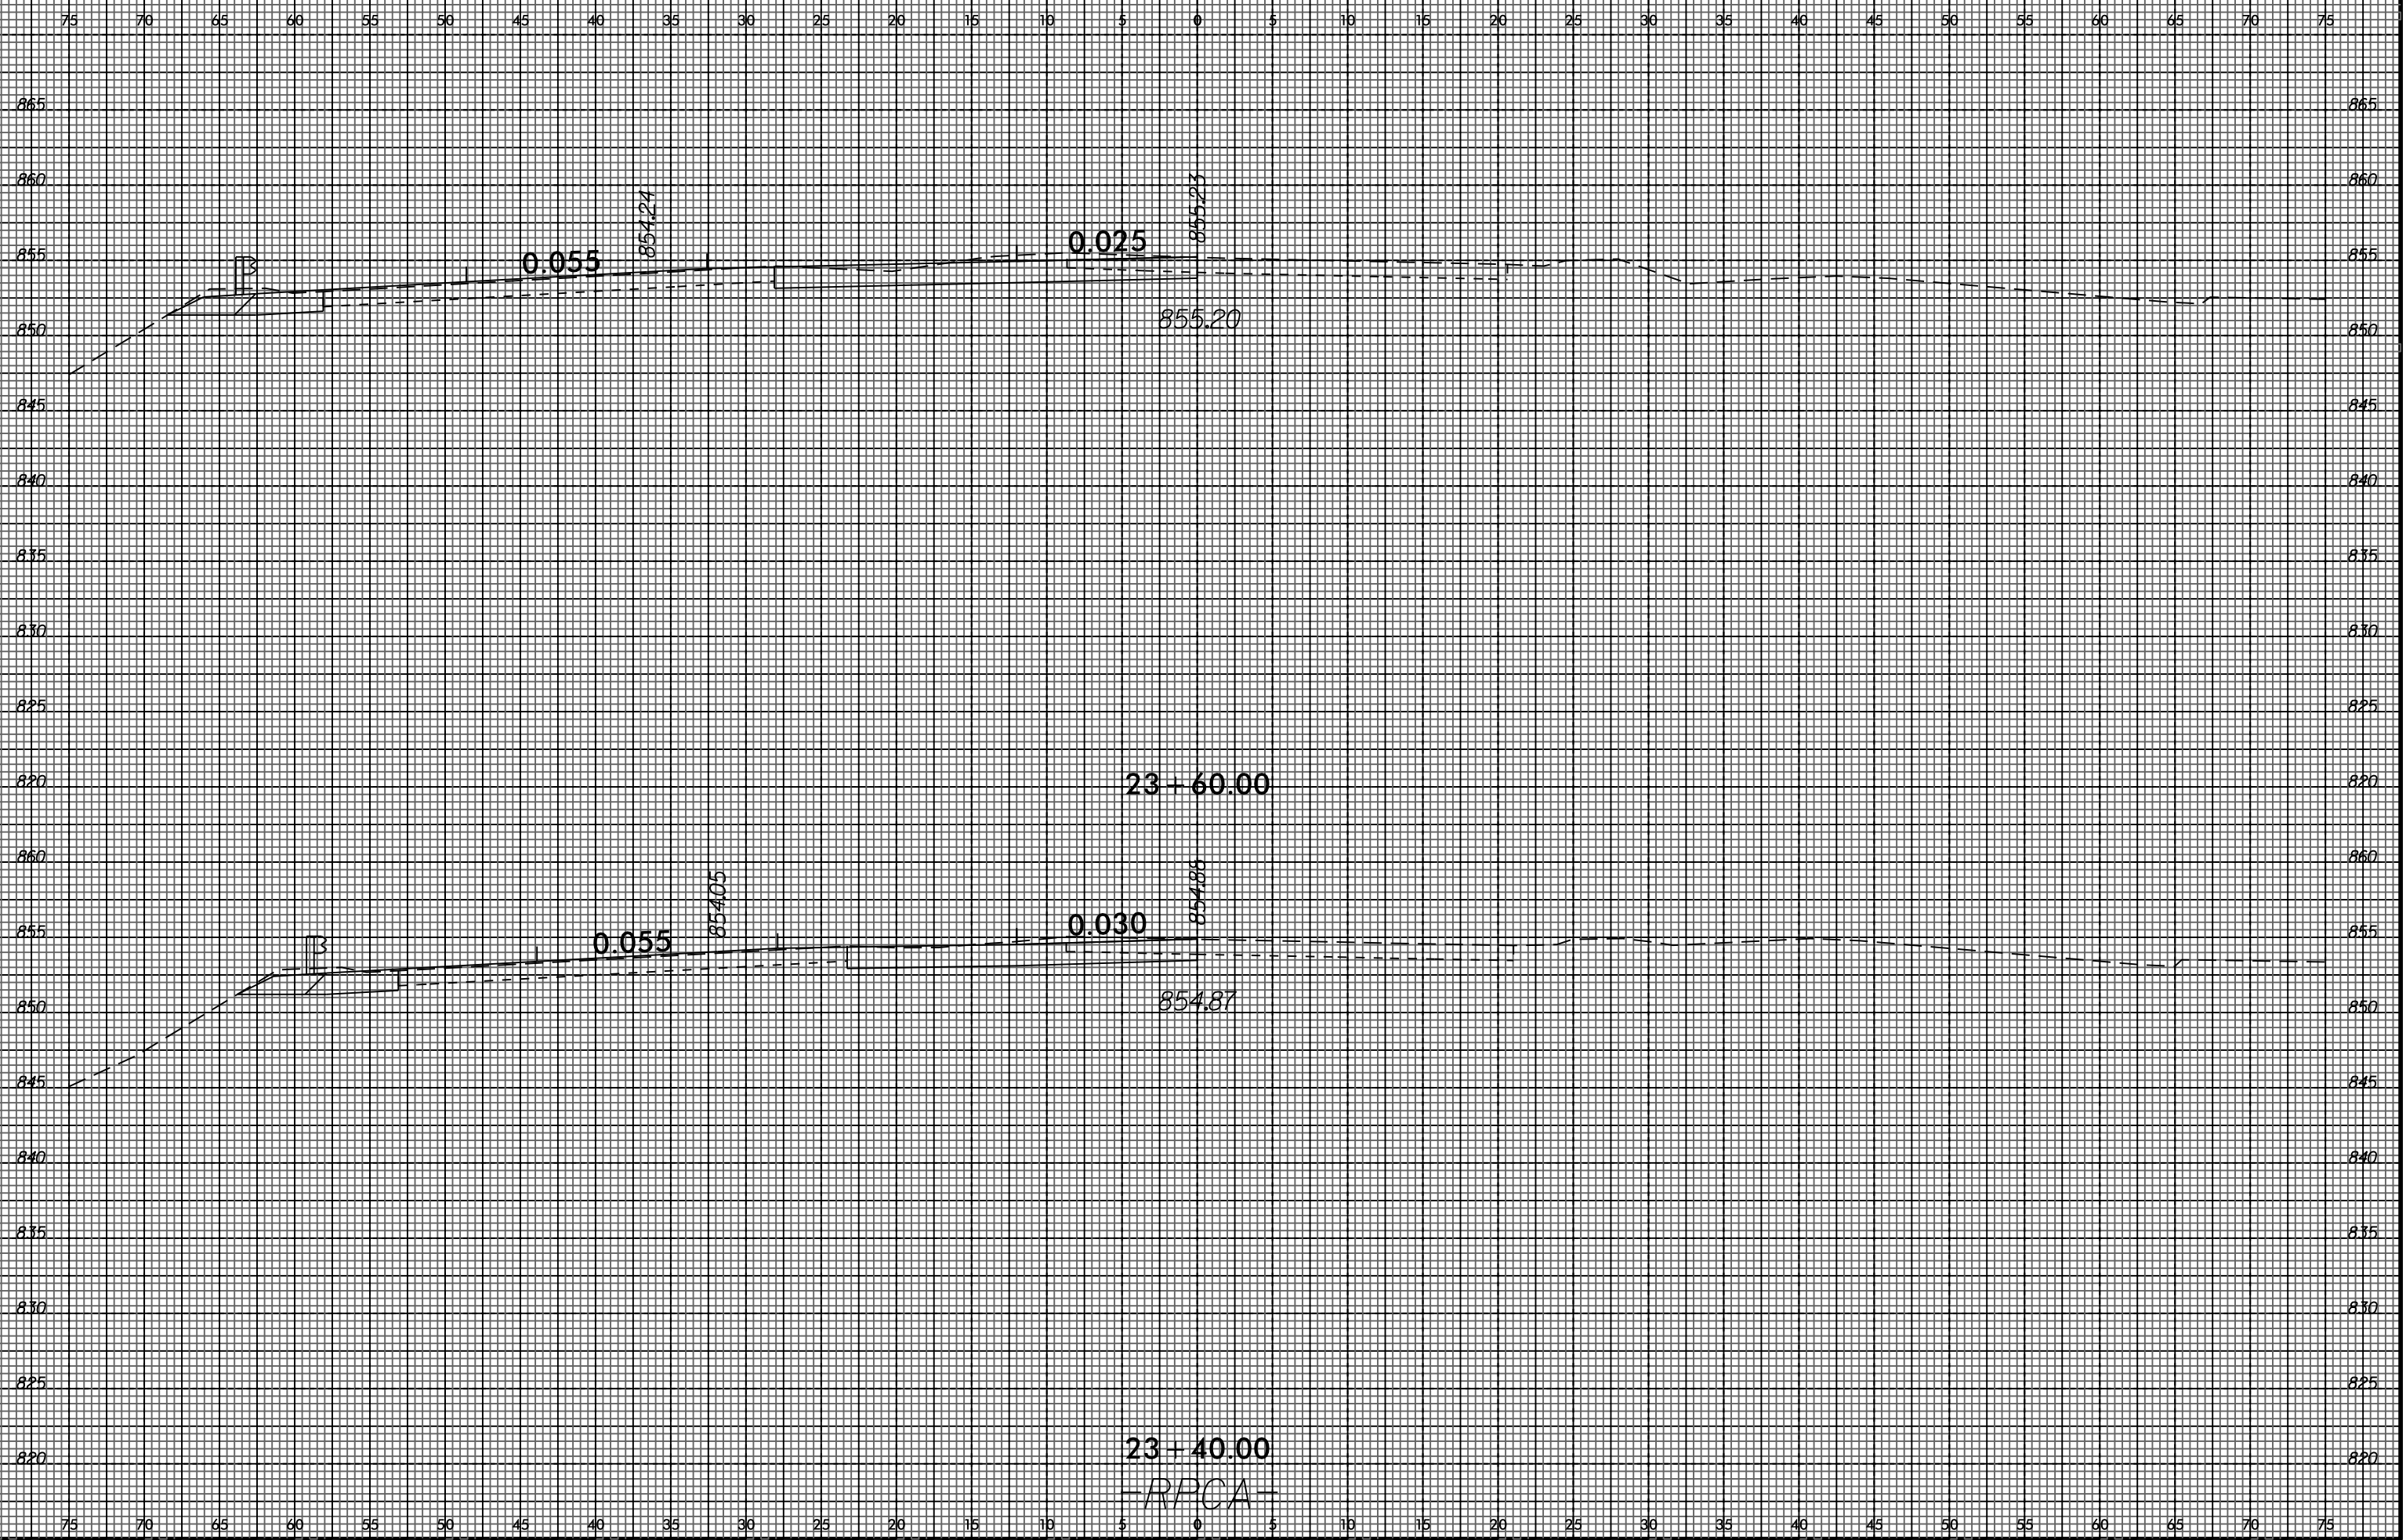

I:\MIR-201E-09330  
 U-2524BC\U-2524BC.XSC\U-2524BC-RDY.XPL.RPCA.DGN  
 \$\$\$USERNAME\$\$\$

-RPCA-