


8/23/99



PROJ. REFERENCE NO.	SHEET NO.
U-2524BC	X-42

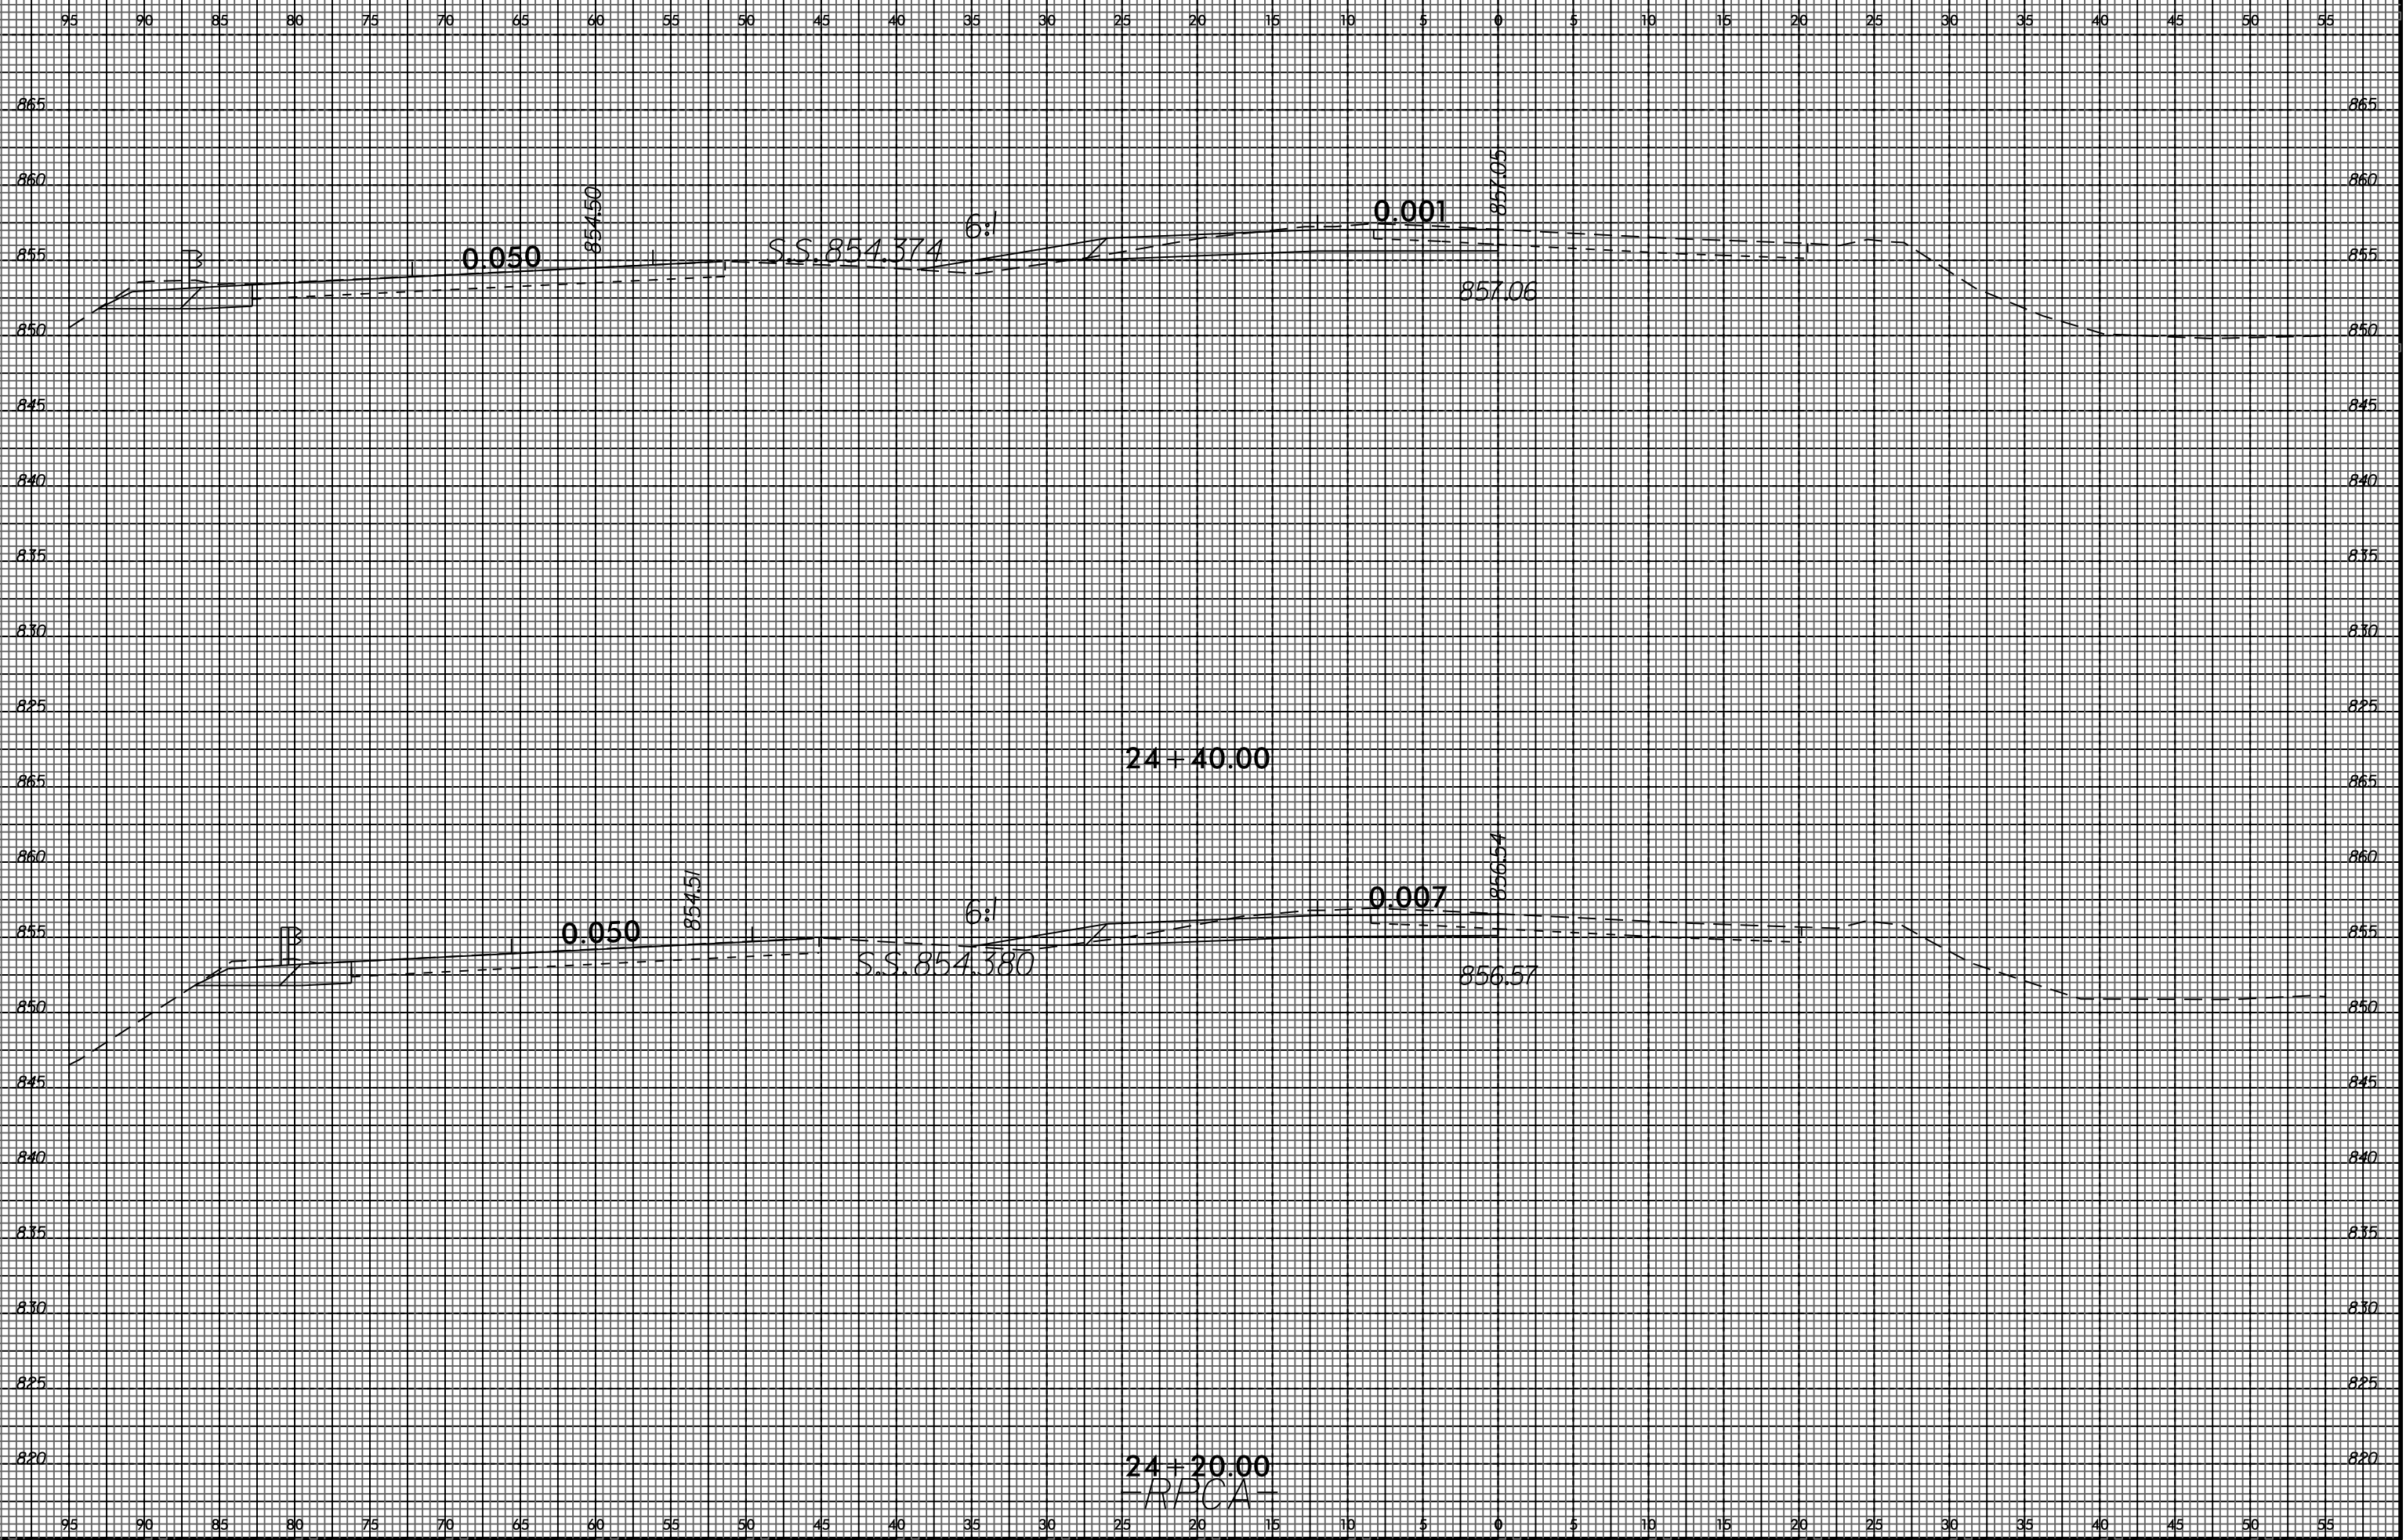

I:\MAR-2015-09-30  
 U-2524BC\U-2524BC-RDY.XPL.RPCA.DGN  
 \$\$\$USERNAME\$\$\$

24+40.00

24+20.00  
RICA