


8/23/99

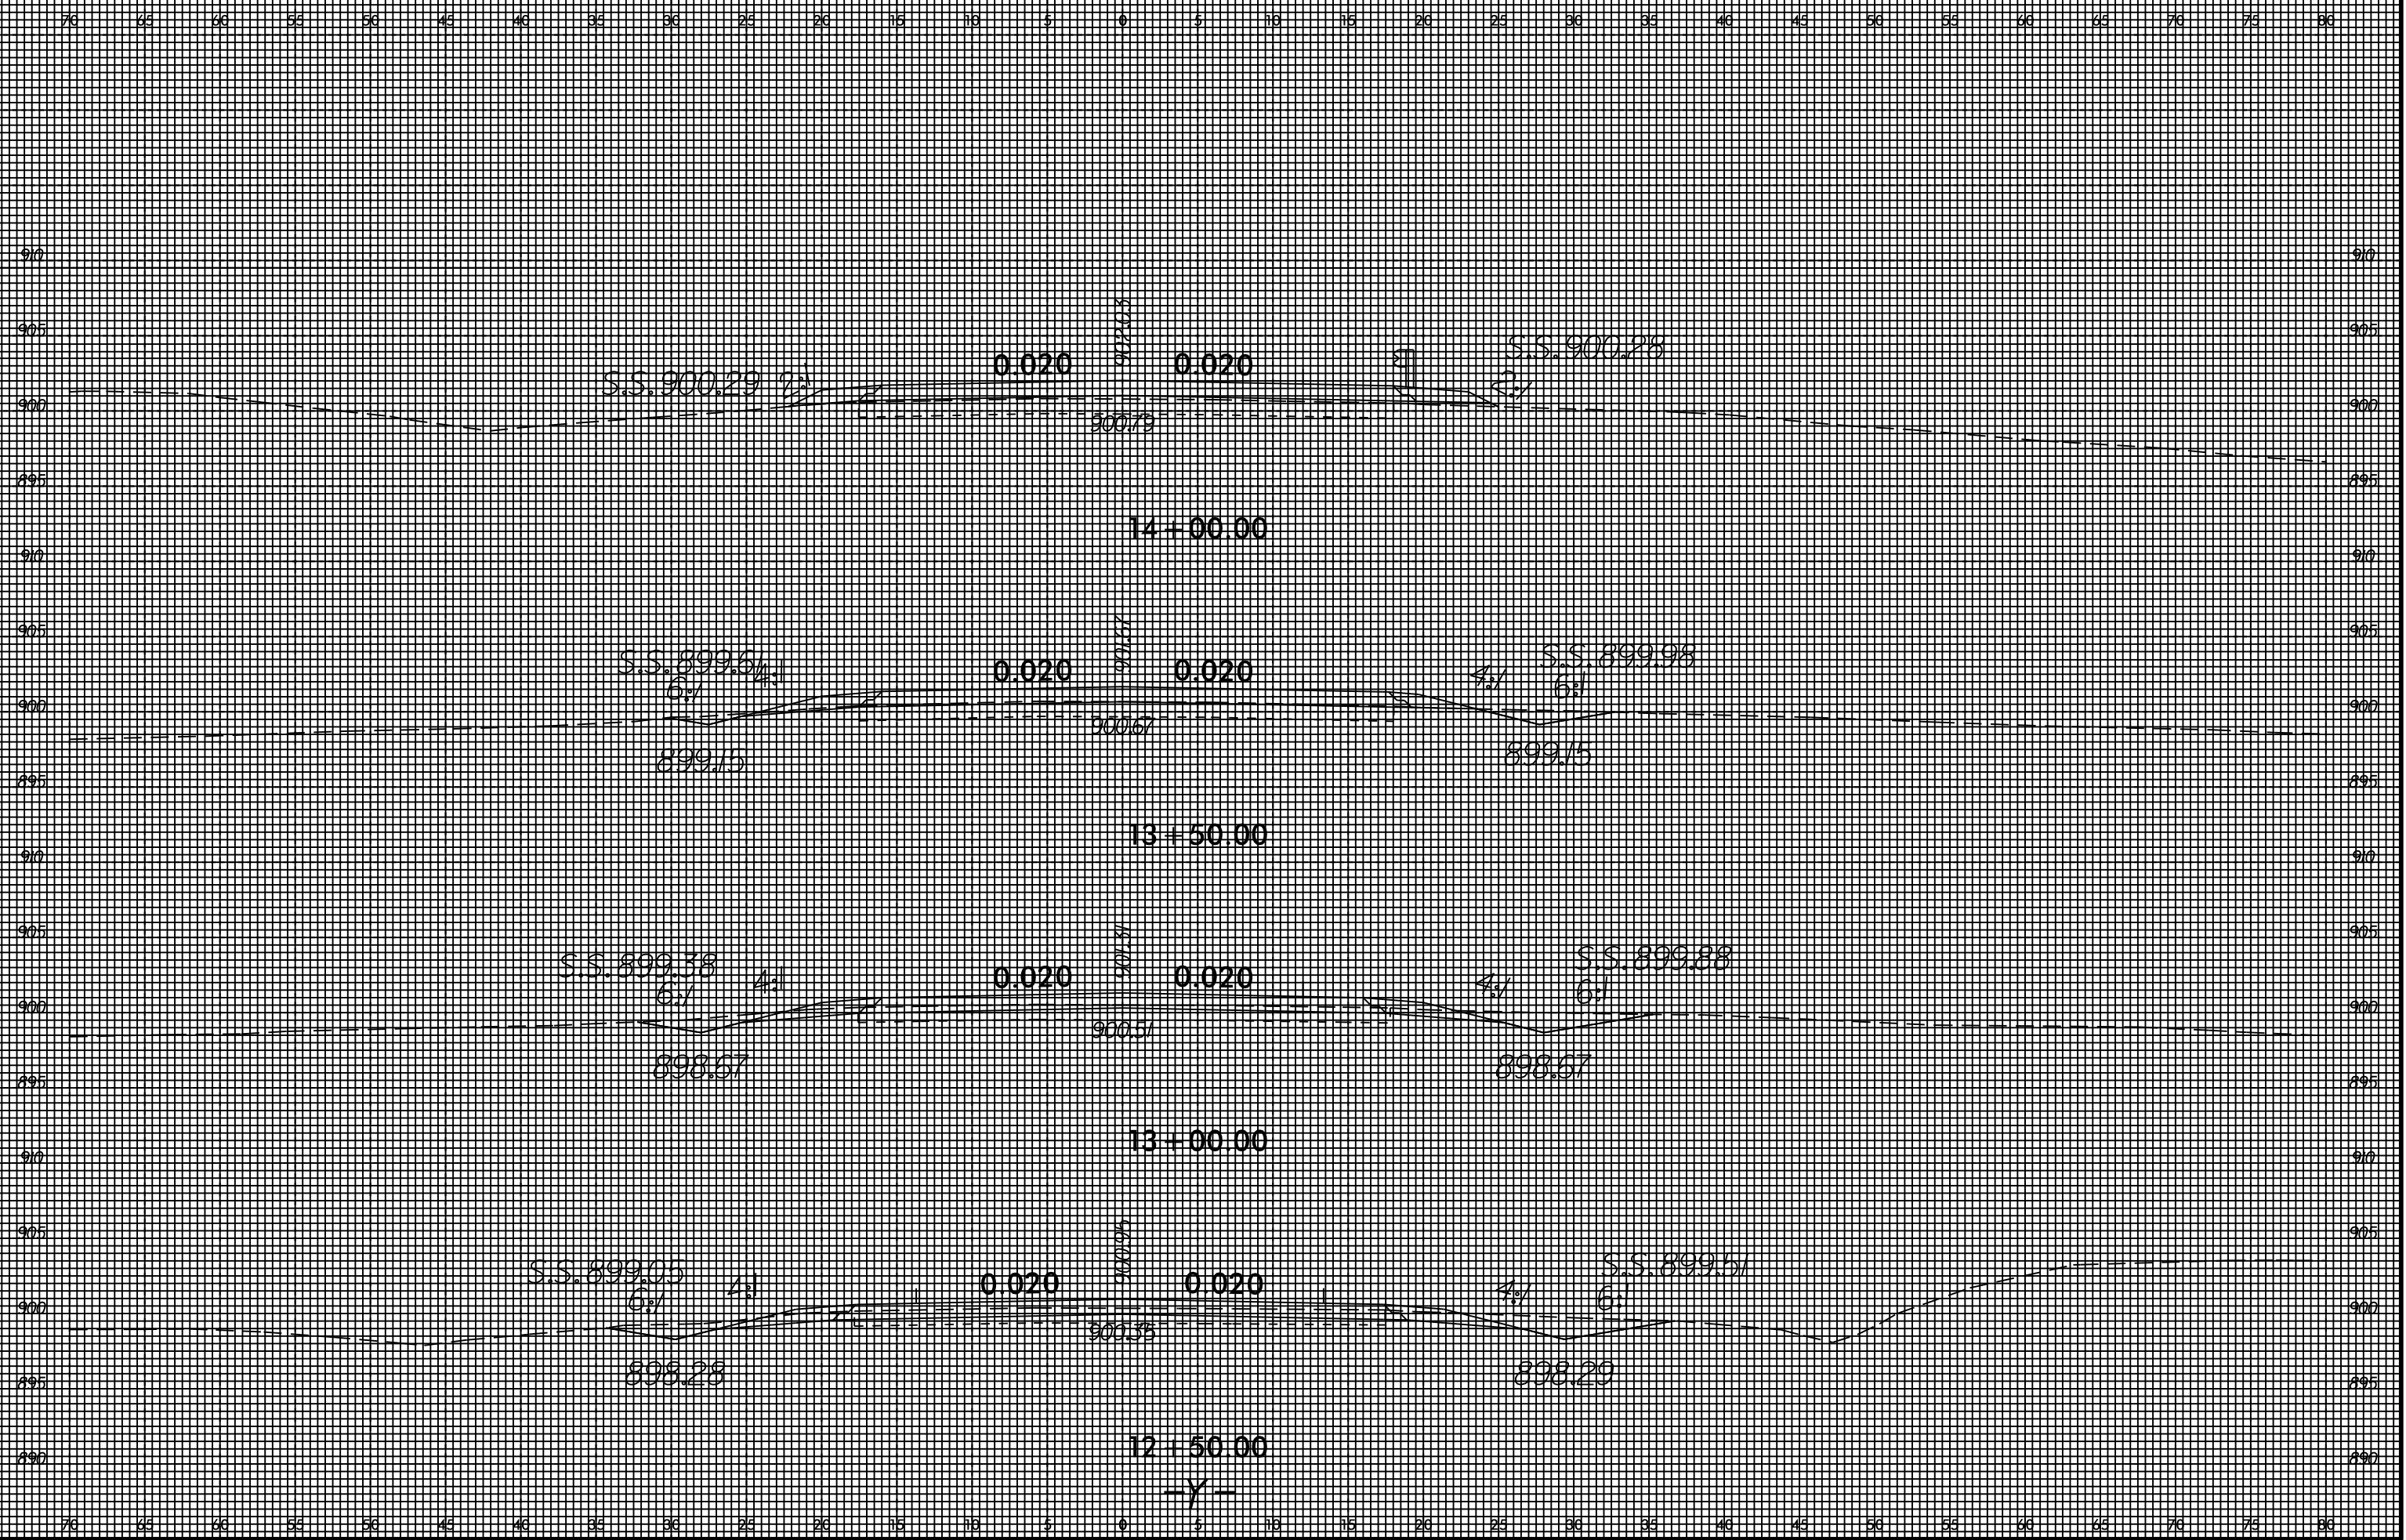

PROJ. REFERENCE NO.	SHEET NO.
U-2524BC	X-48



24-APR-2015 13:38
 J:\U-2524BC\10-9708011
 2005374_0