


8/23/99



PROJ. REFERENCE NO.  
U-2524BC

SHEET NO.  
X-53

70 65 60 55 50 45 40 35 30 25 20 15 10 5 0 5 10 15 20 25 30 35 40 45 50 55 60 65 70 75 80

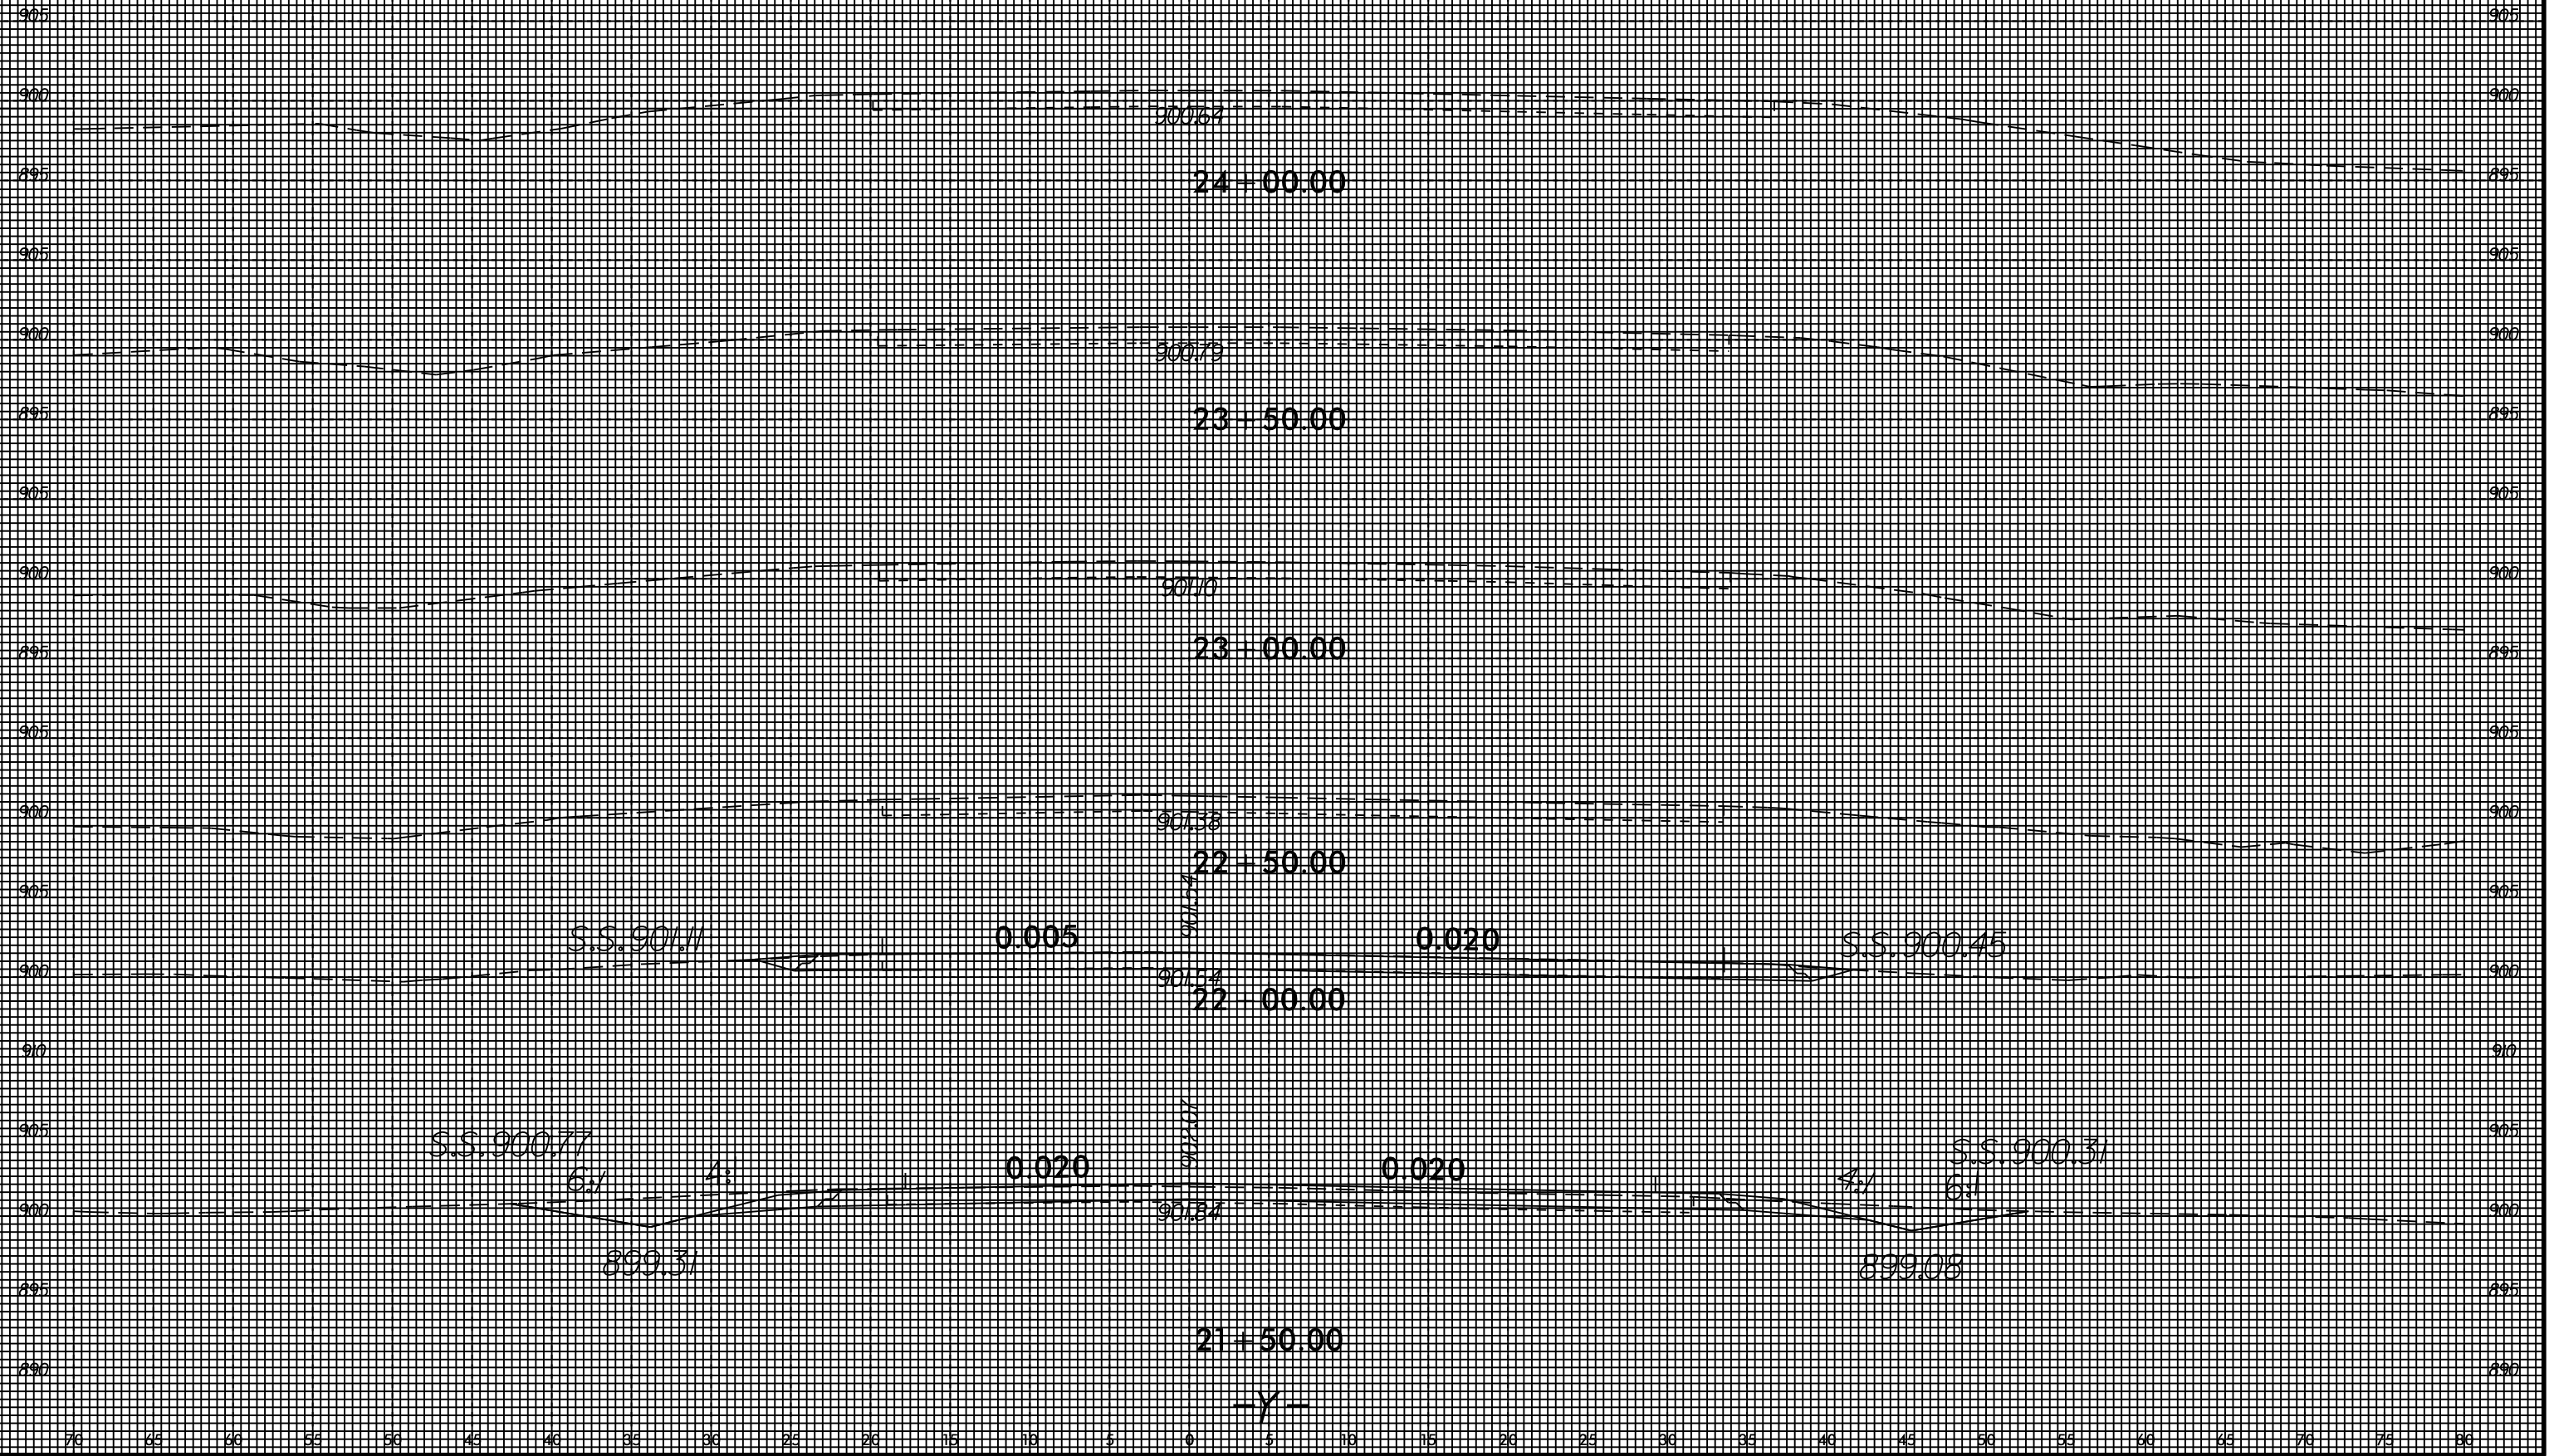

24-APR-2005 13:38  
J:\U-2524BC\PC-97080811  
20050716

70 65 60 55 50 45 40 35 30 25 20 15 10 5 0 5 10 15 20 25 30 35 40 45 50 55 60 65 70 75 80