



SCOTLAND COUNTY

5/28/99

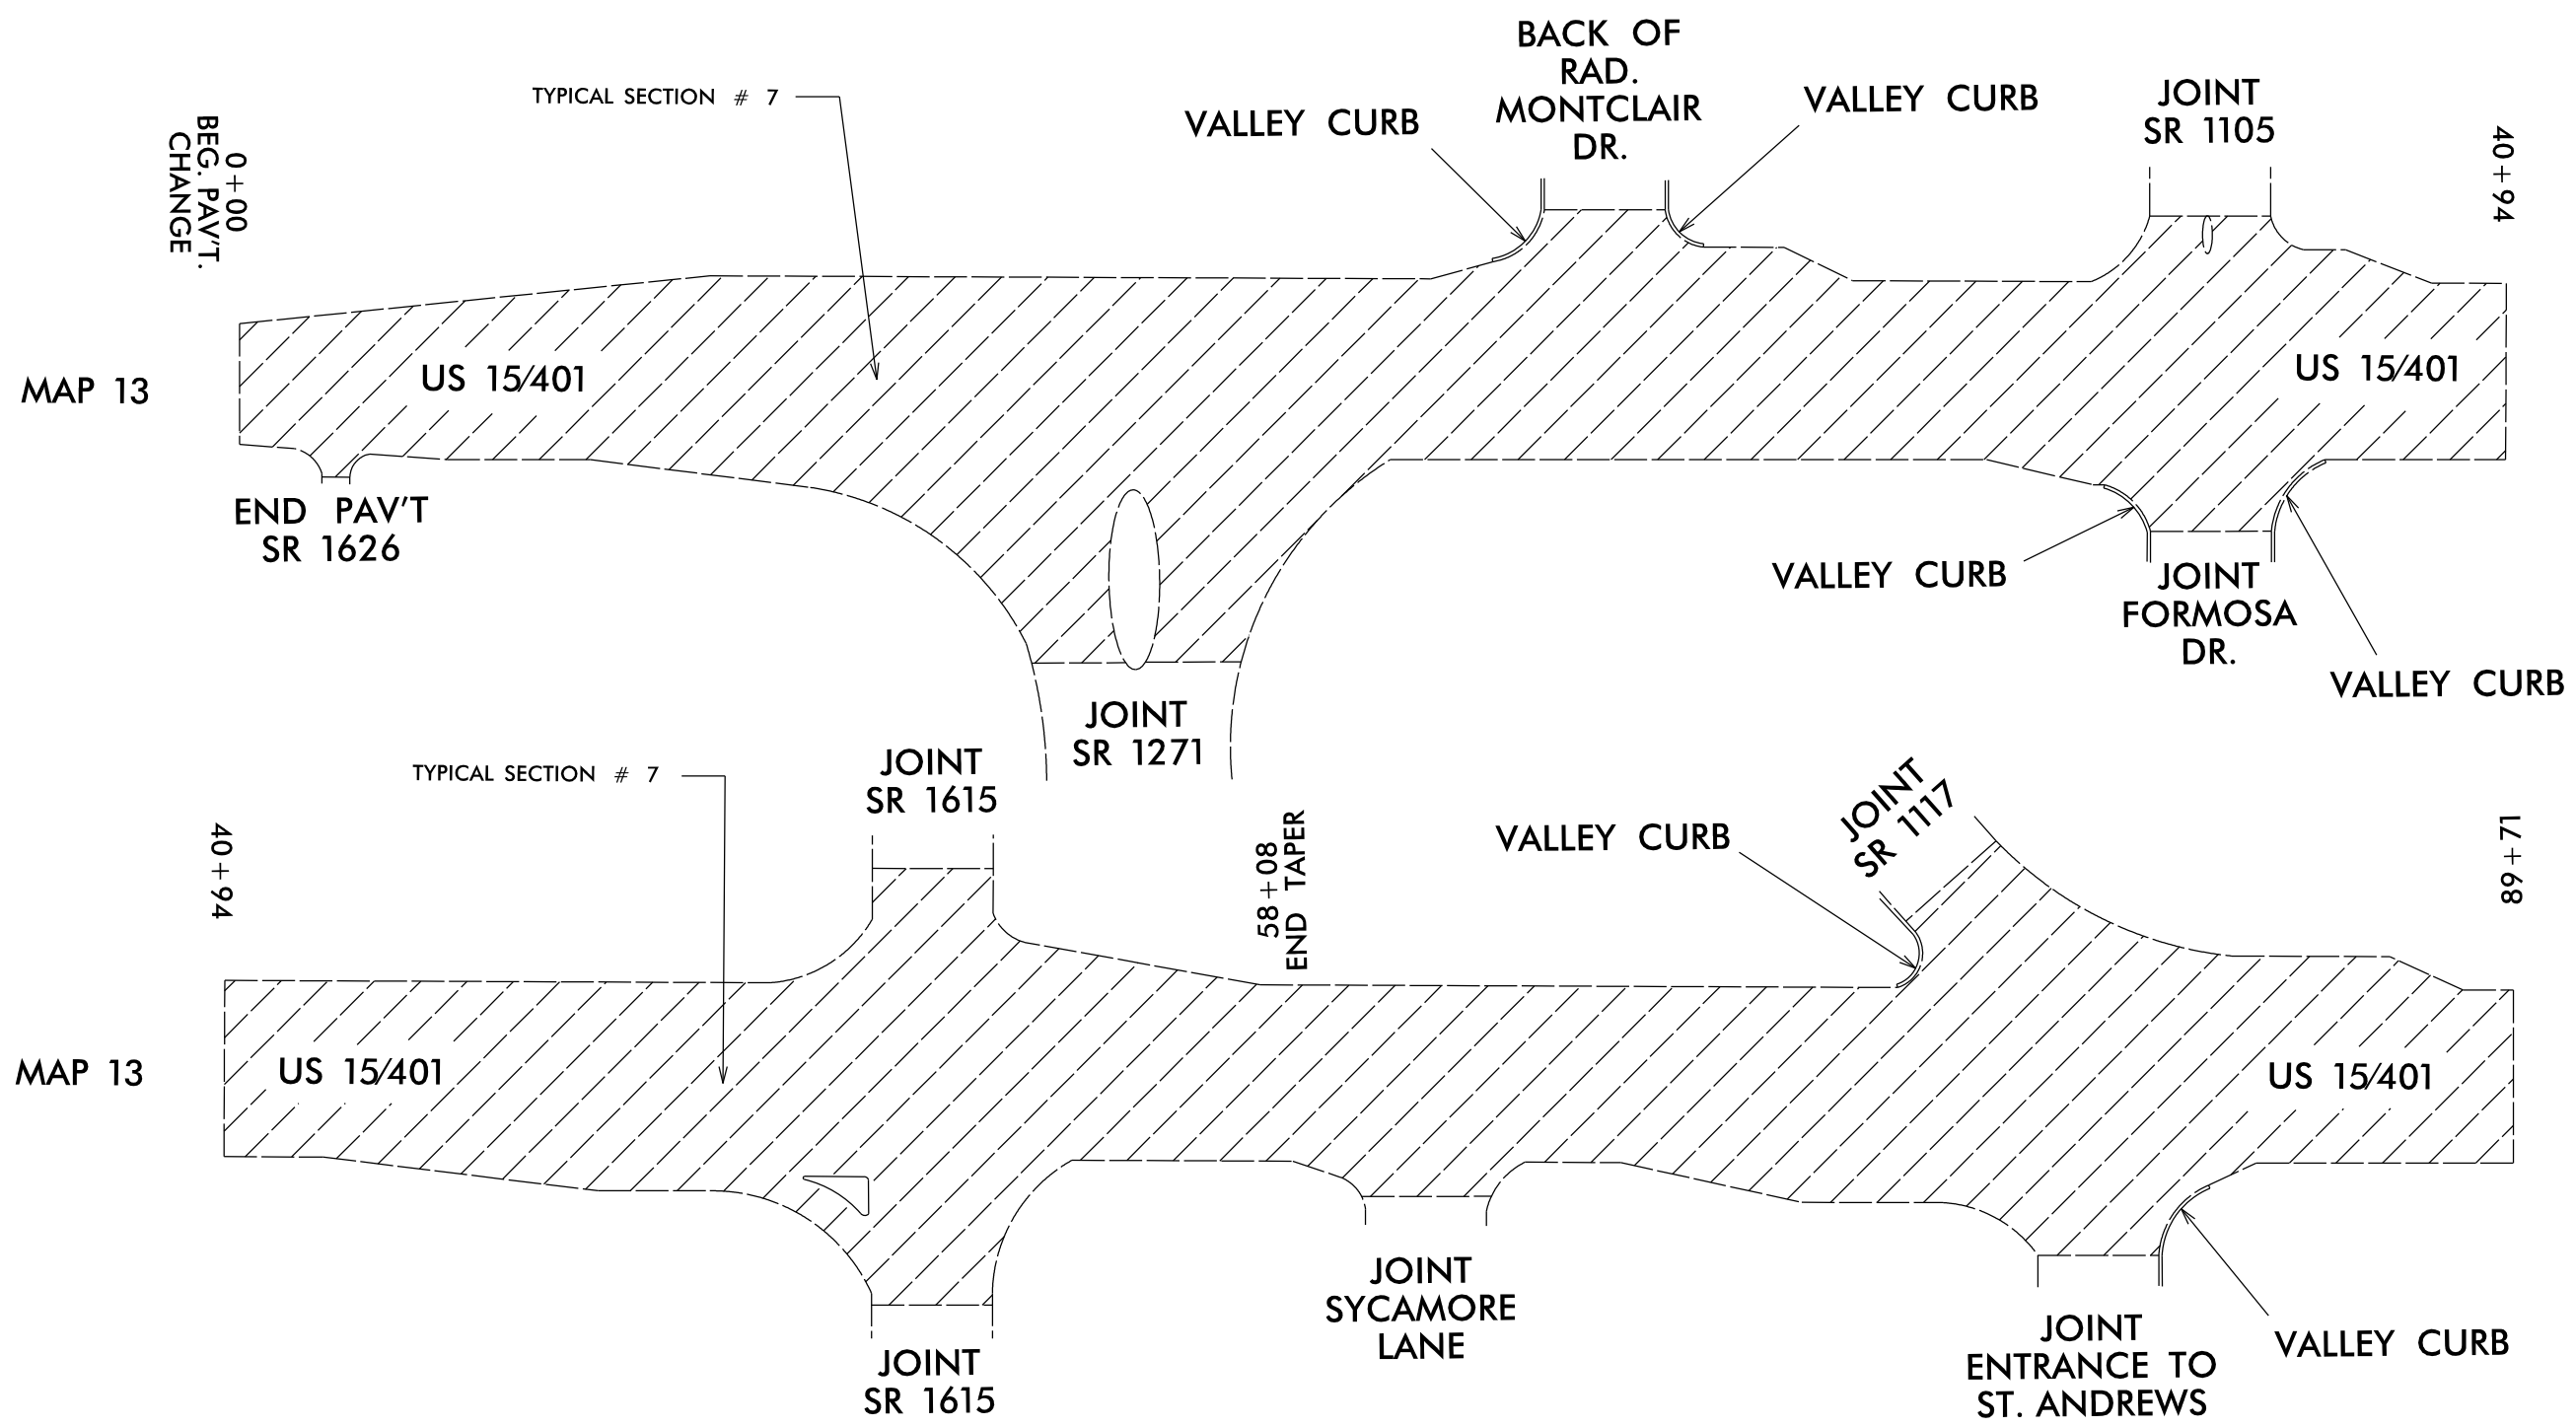

NOTE: MILL & FILL

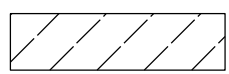

SYTIME
SDON
