


NAD 83/NRS 2007


BEGIN STATE PROJECT R-2514B
-L- POT STA. 12+00.00

-L- POT Sta. 10+00.00

BEGIN GRADE -L- STA. 15+45.00

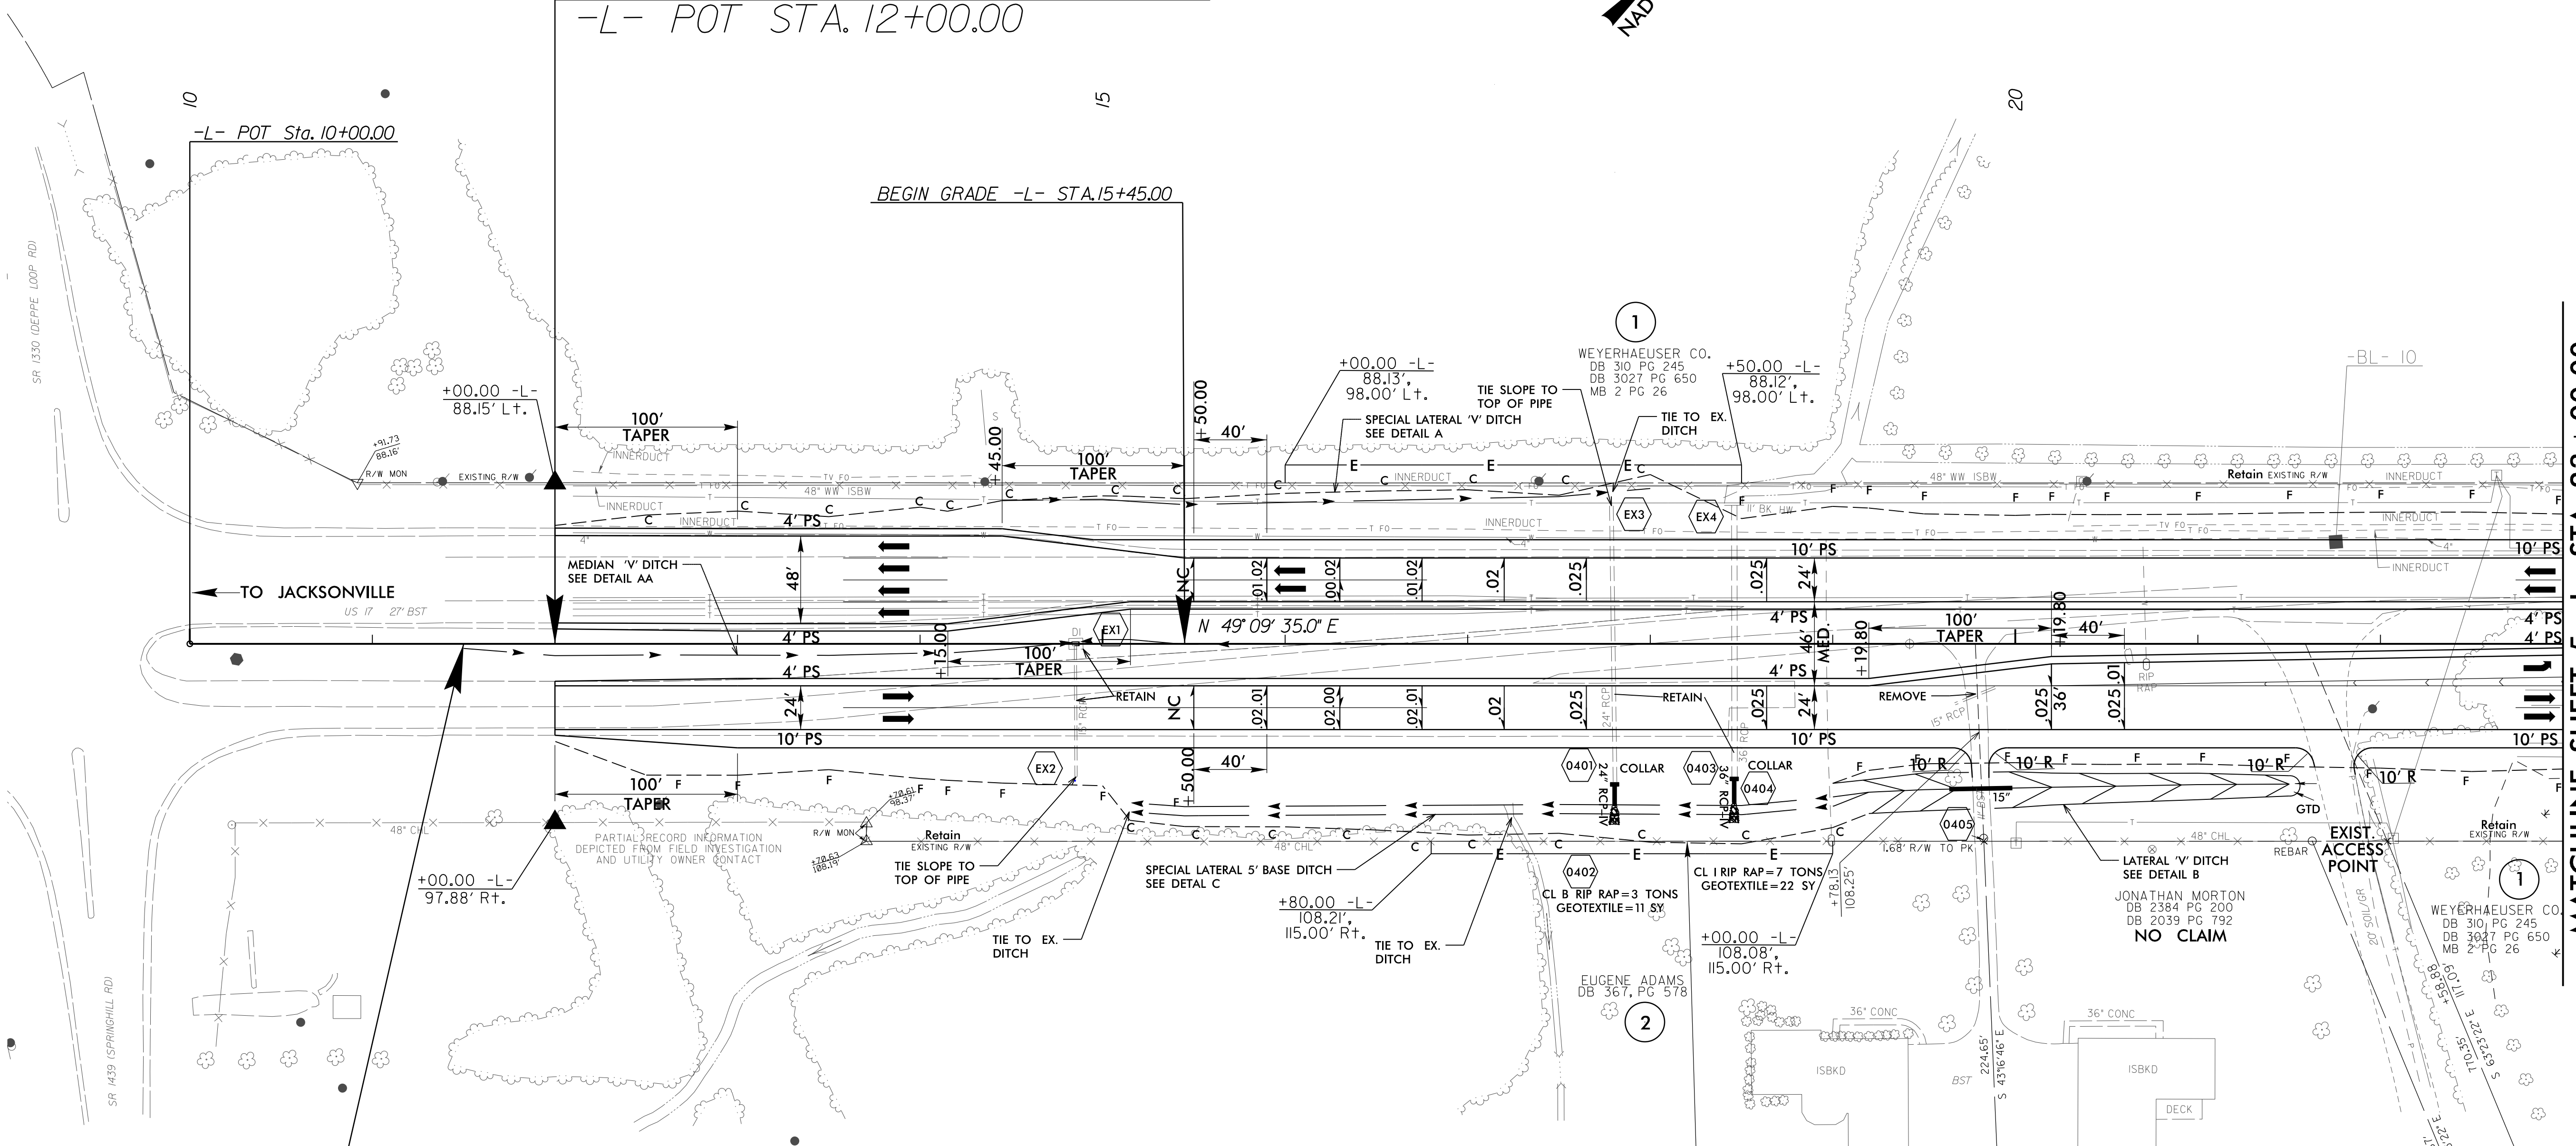

BEGIN CONSTRUCTION
-L- POT STA. 11+50.00

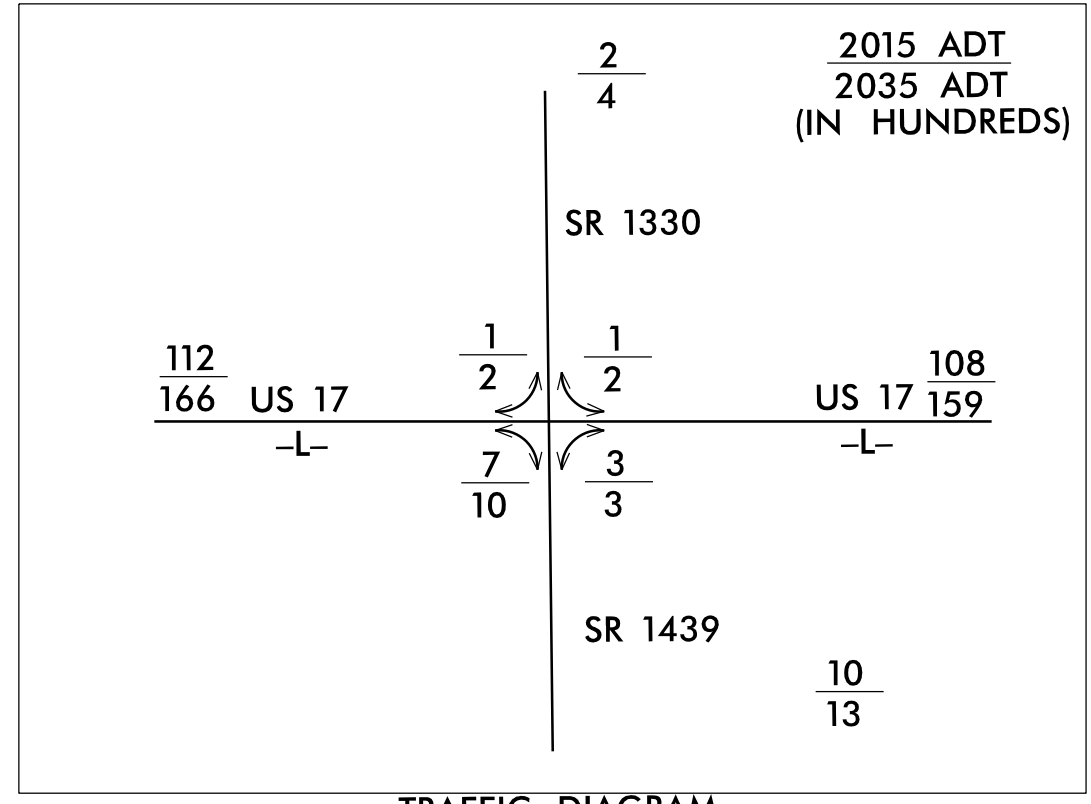

RONNIE L. ADAMS
DB 421 PG 507
DB 755 PG 734
DB 1027 PG 306
DB 2186 PG 646
NO CLAIM

GTD DENOTES "GRADE TO DRAIN"
SEE SHEET 24 FOR -L- PROFILE

MATCHLINE SHEET 5 -L- STA. 23+00.00

REVISIONS

8/17/99
3/26/2005
F:\3622\01\Cadd\NR2514B\Roadway\Proj\NR2514B_Hy_psh4.dgn
amod110