
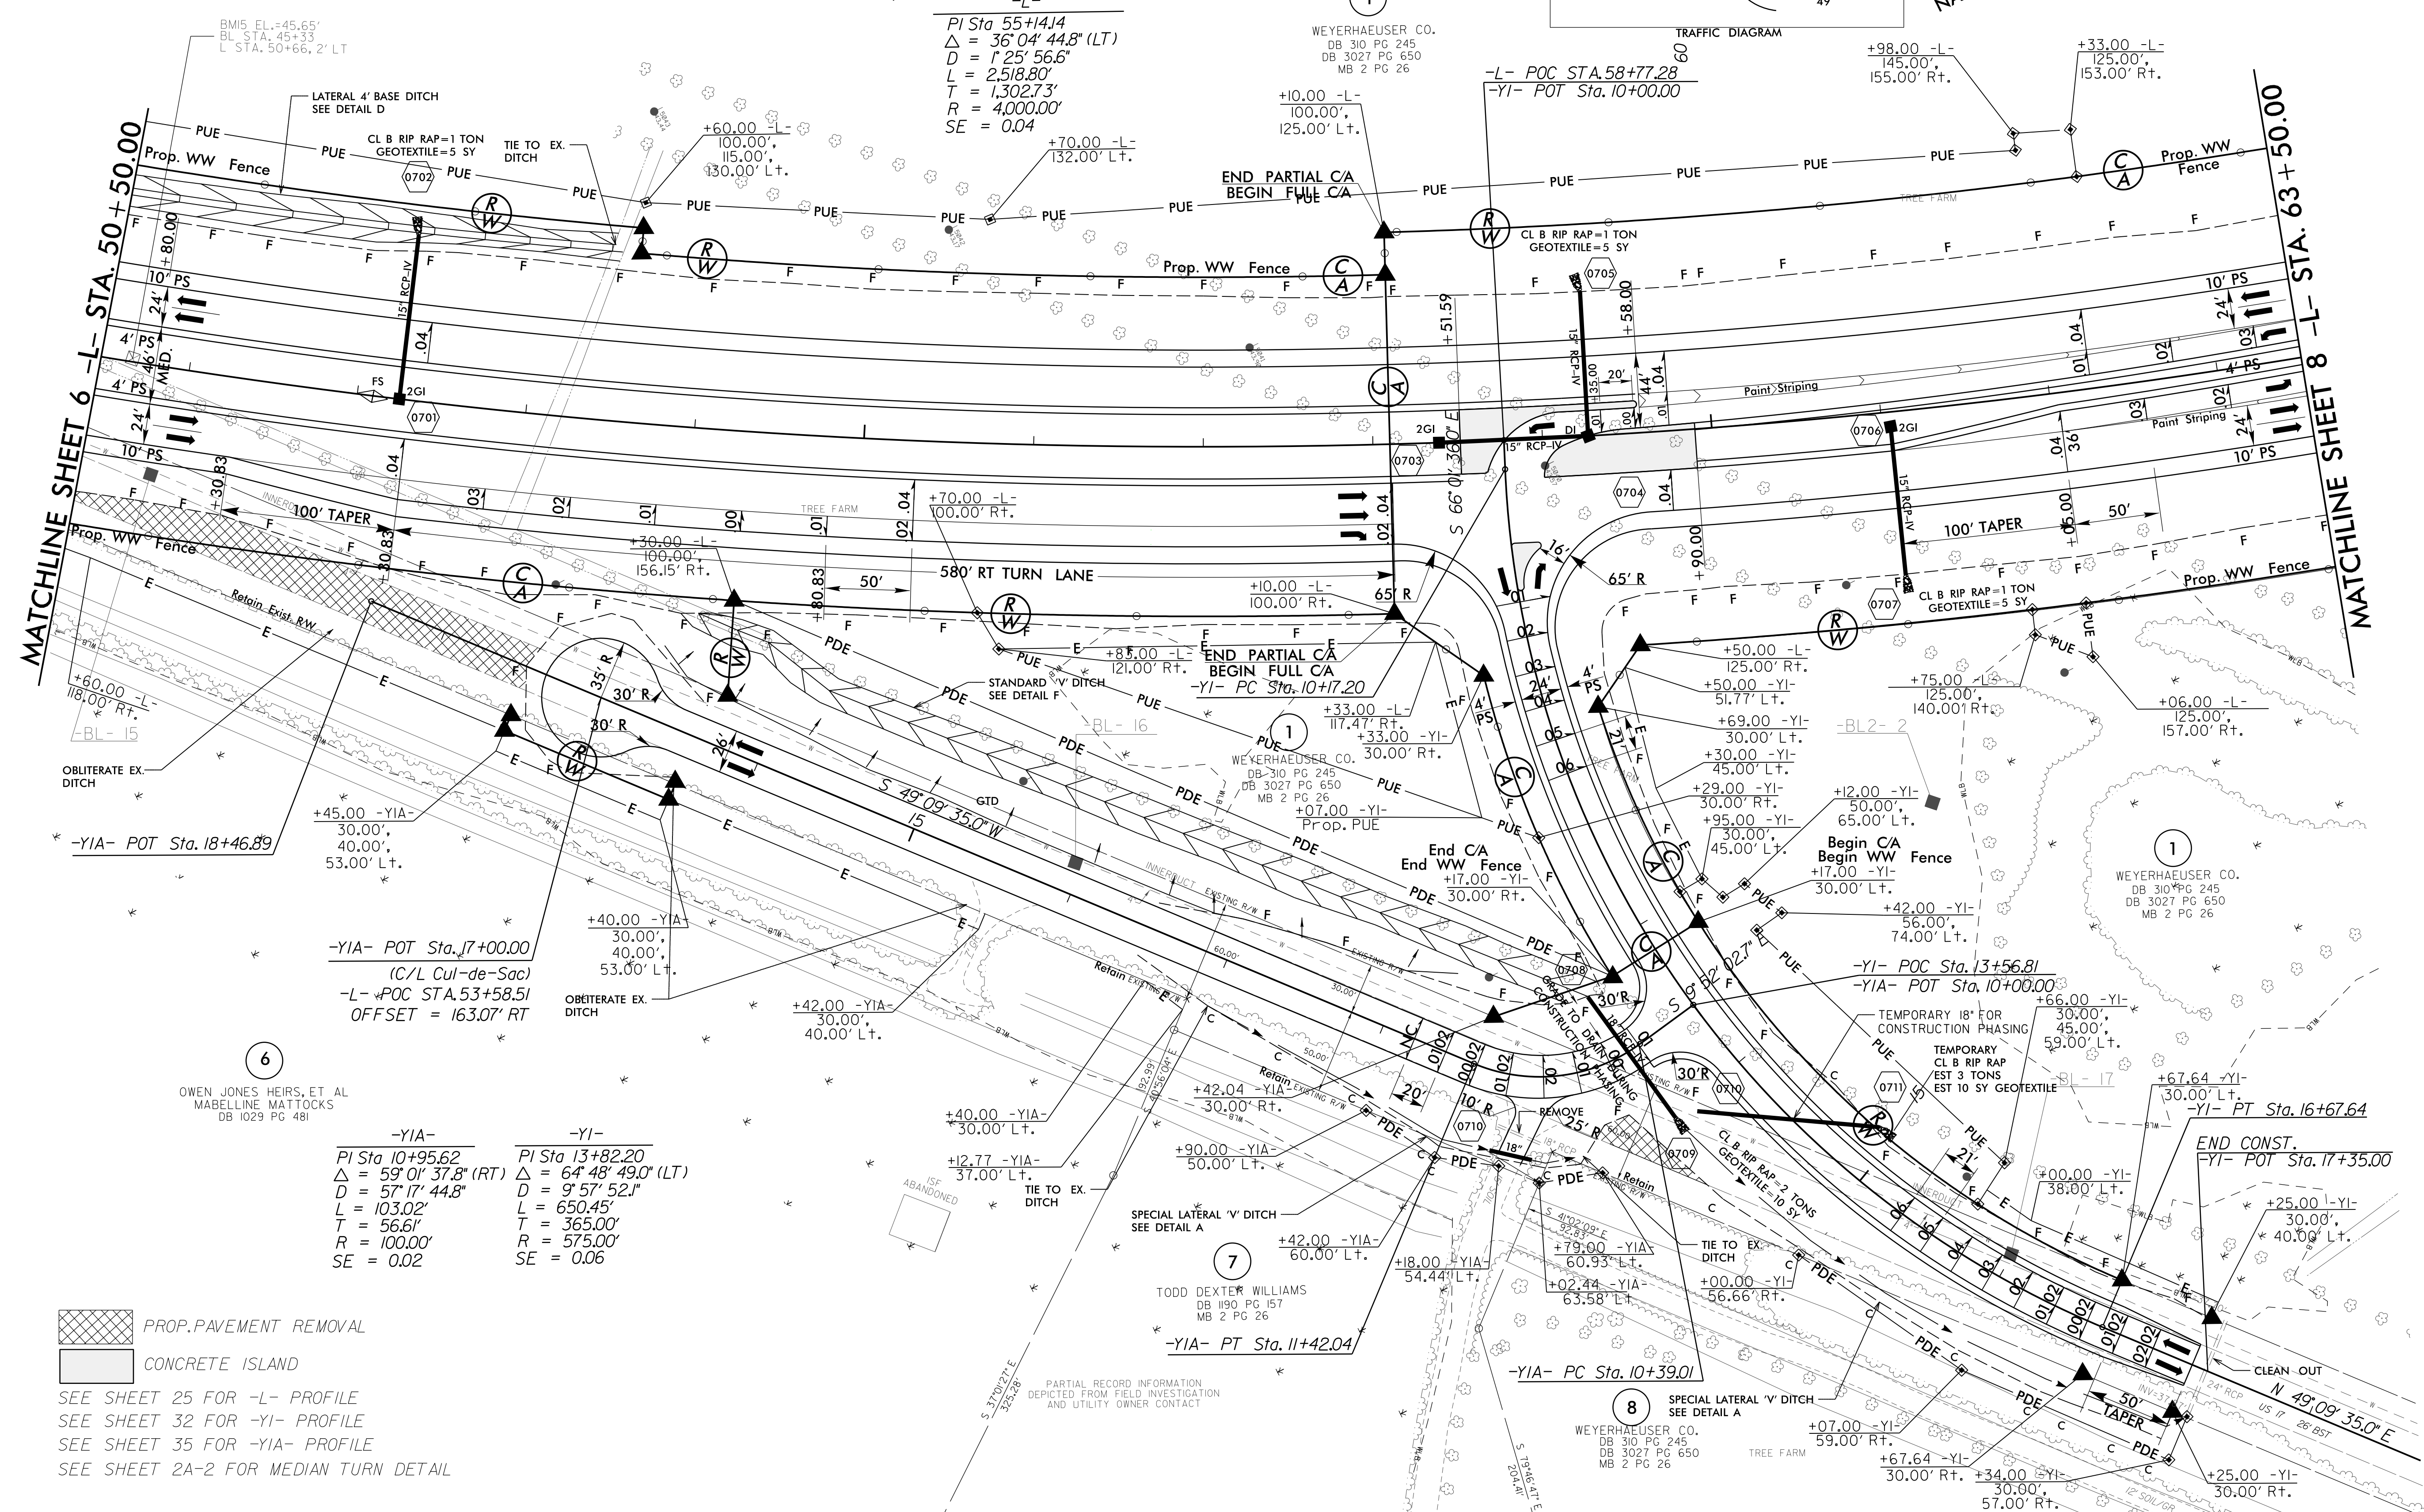


2015 ADT
2035 ADT
(IN HUNDREDS)

PROPOSED US 17	108	159	32	47	1	2	77	114
EXIST. US 17							33	49

TRAFFIC DIAGRAM

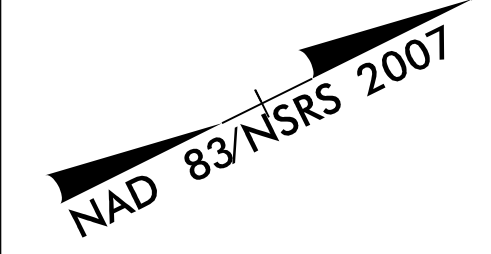

PROP. PAVEMENT REMOVAL
 CONCRETE ISLAND

SEE SHEET 25 FOR -L- PROFILE
SEE SHEET 32 FOR -YI- PROFILE
SEE SHEET 35 FOR -YIA- PROFILE
SEE SHEET 2A-2 FOR MEDIAN TURN DETAIL

REVISIONS

8/17/09
3/26/2015
C:\Cadd\2514B\Roadway\Project\Roadway\2514B.dgn
C:\Cadd\2514B\Roadway\Project\Roadway\2514B.dgn
H:\psh7.dgn