



MHC PROPERTIES LLC
DB 265 PG 605
PC B SLIDE 299 PG 2
NO CLAIM

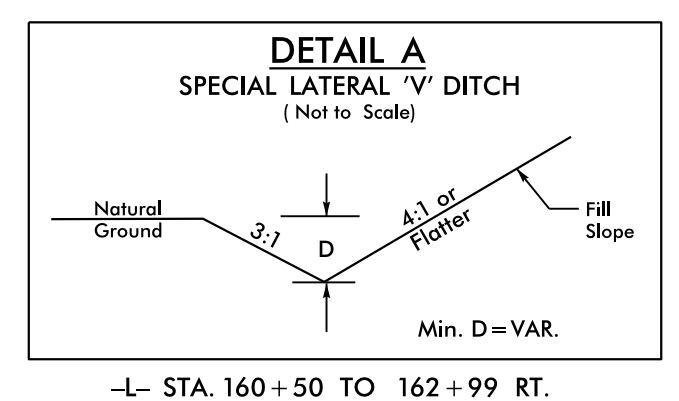

NAD 83/NSRS 2007

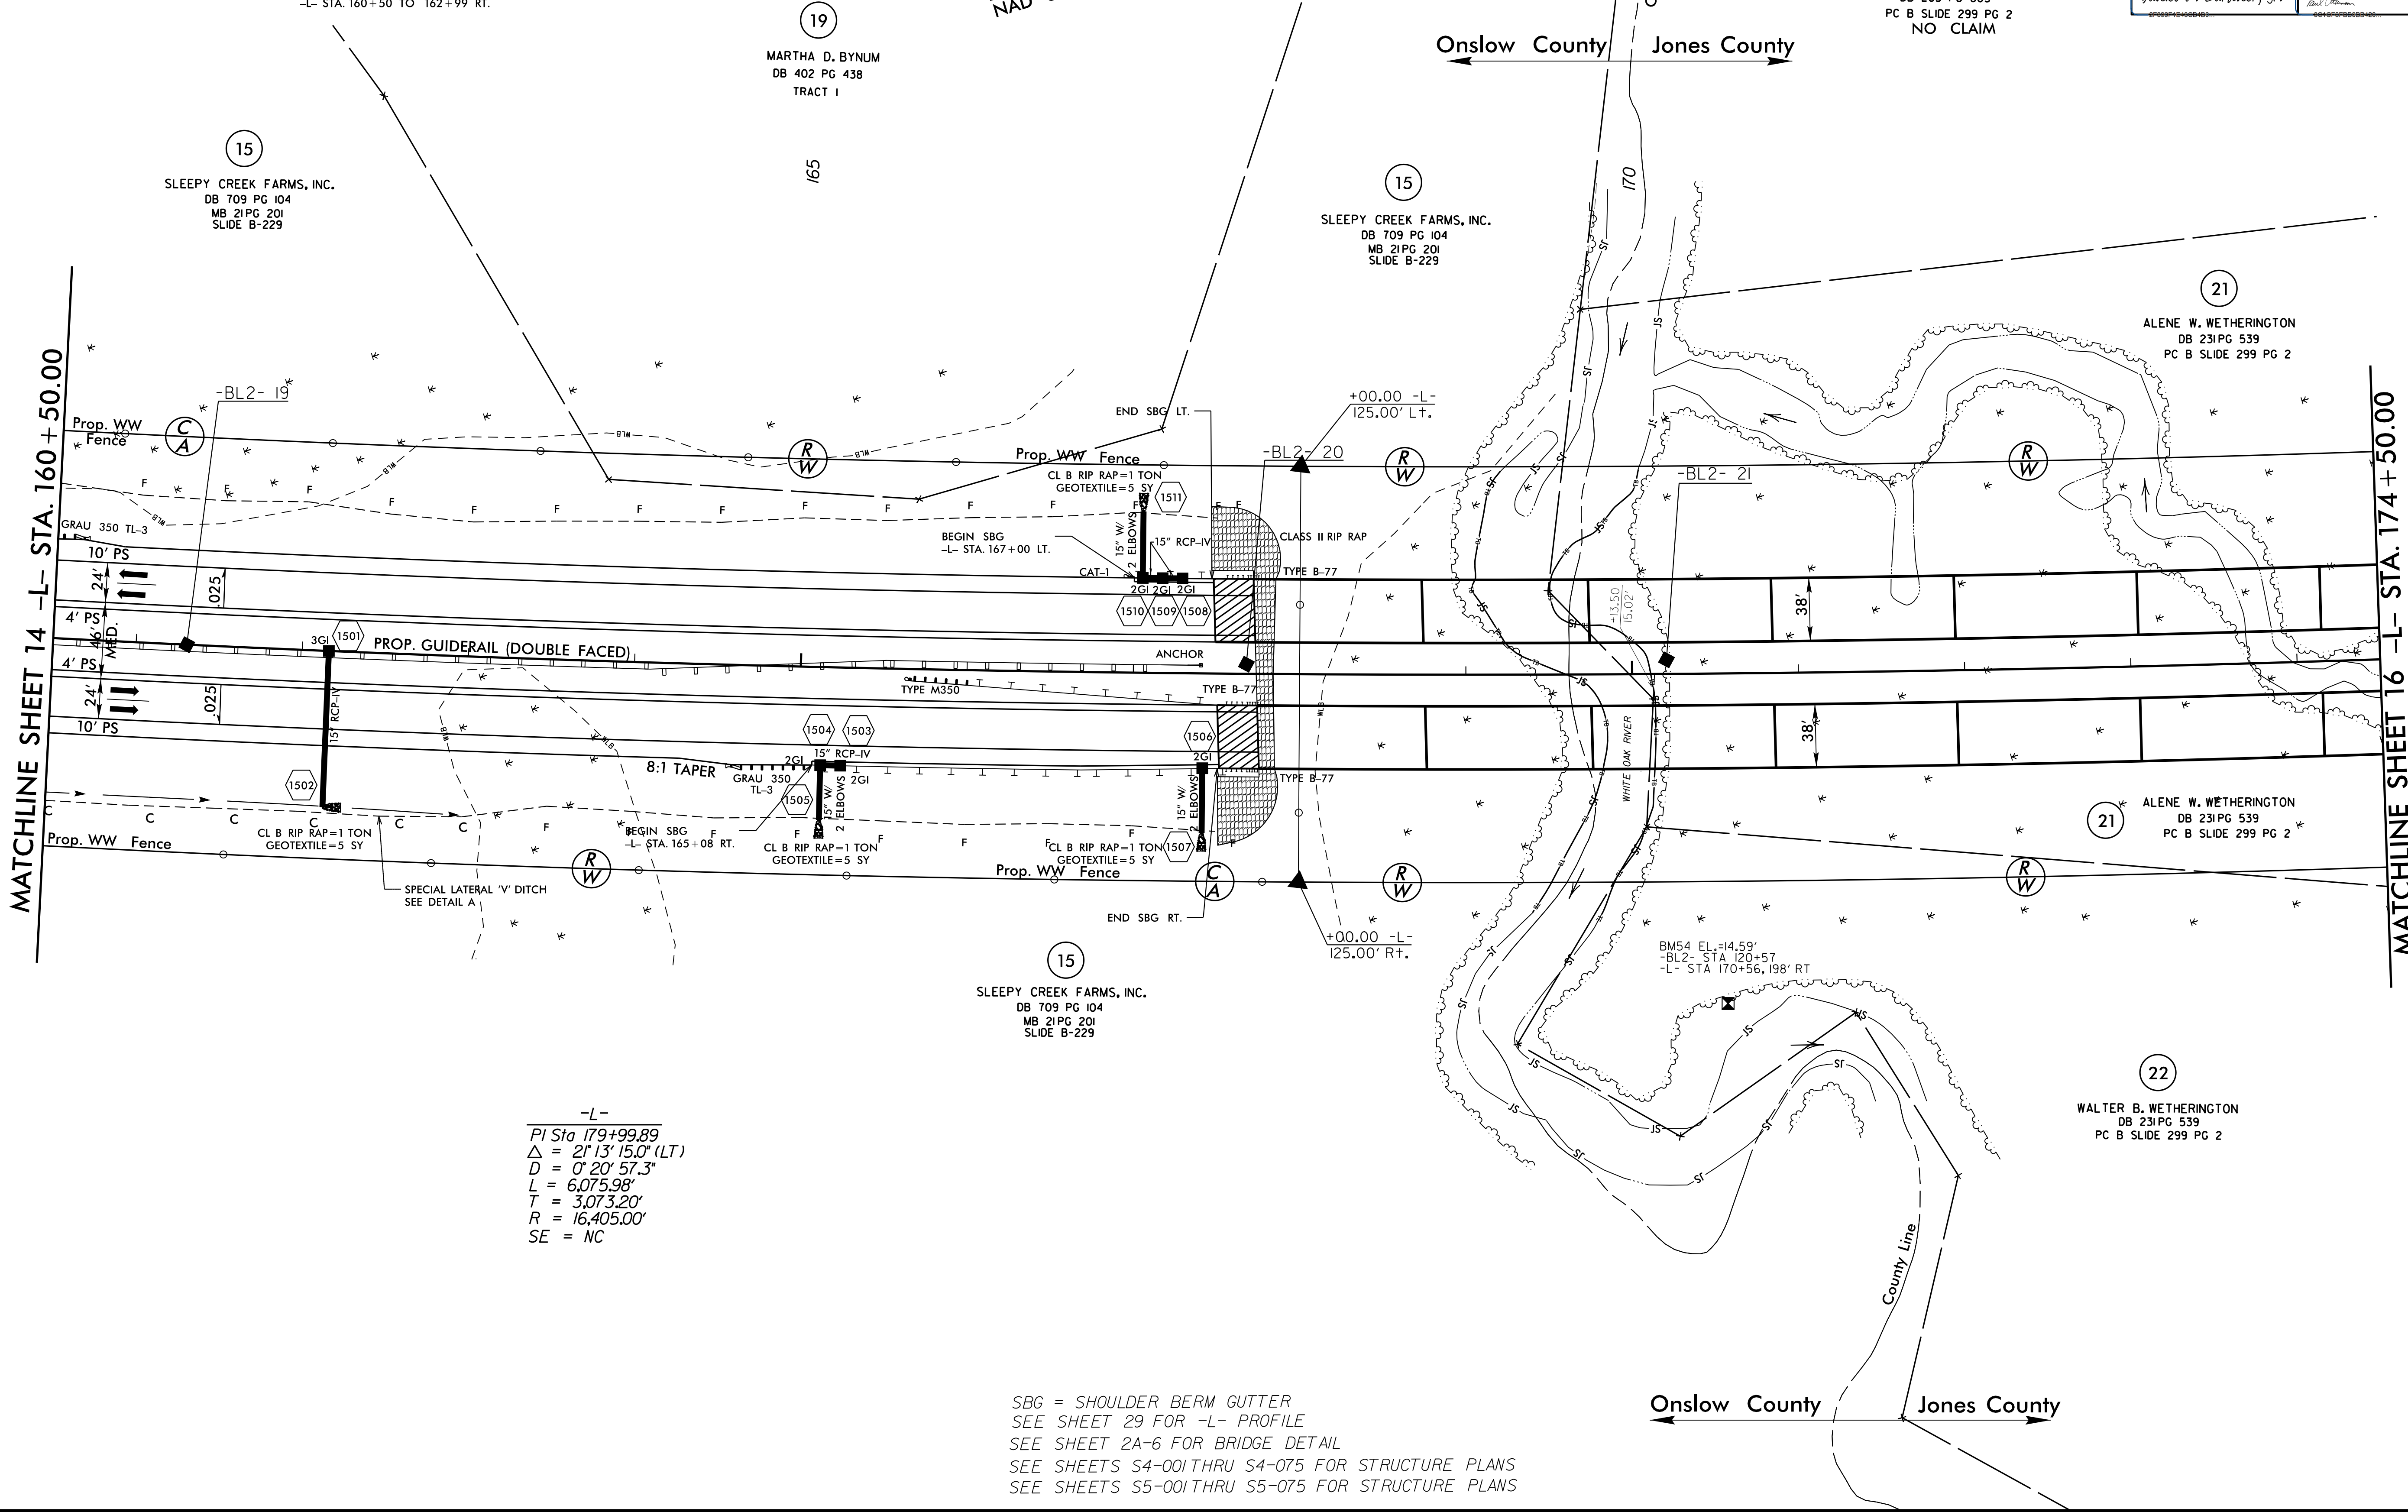

-L-
PI Sta 179+99.89
 $\Delta = 2' 13' 15.0'' (LT)$
 $D = 0' 20' 57.3''$
 $L = 6,075.98'$
 $T = 3,073.20'$
 $R = 16,405.00'$
SE = NC

SBG = SHOULDER BERM GUTTER
SEE SHEET 29 FOR -L- PROFILE
SEE SHEET 2A-6 FOR BRIDGE DETAIL
SEE SHEETS S4-001 THRU S4-075 FOR STRUCTURE PLANS
SEE SHEETS S5-001 THRU S5-075 FOR STRUCTURE PLANS

REVISIONS

8/17/99

15-APR-2015 08:56 P2514B_rdy_psh15.dgn